

**COUNCIL
COPY**

BC ONLY

Nº: 82139

proposed: ALTERATION

for: 20 PADDOCK LTD

**at: 177 OLD TAMPO ROAD
ROTORUA.**



**DRAUGHTING
SERVICES**

TREVOR ROWSON.,

9 Great West Road
Rotorua
Phone 07-3482577



Document Number: RDC-1137838
Date Registered: 1/6/2021

set nº:




GeyserView

DATA SETS
Accuracy of property boundaries +/- 0.2m - 0.3m in urban areas and up to +/- 30m in rural areas. Property boundaries, titles, legal descriptions and legal areas sourced from LINZ.

GeyserView represents Council's most up to date compiled and published data. Council does not warrant the accuracy of the information represented by this map. LINZ Licenses. CROWN COPYRIGHT RESERVED.

Printed Date: 22-Apr-2021


Aerial Imagery
1:1000 data set flown 2016, XY accuracy +/- 0.5m.
1:2000 data set flown 2016, XY accuracy +/- 1.0m.

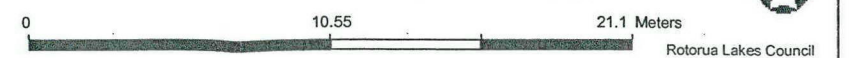

**COUNCIL
COPY**

BC
#...82139

RECEIVED
25 MAY 2021

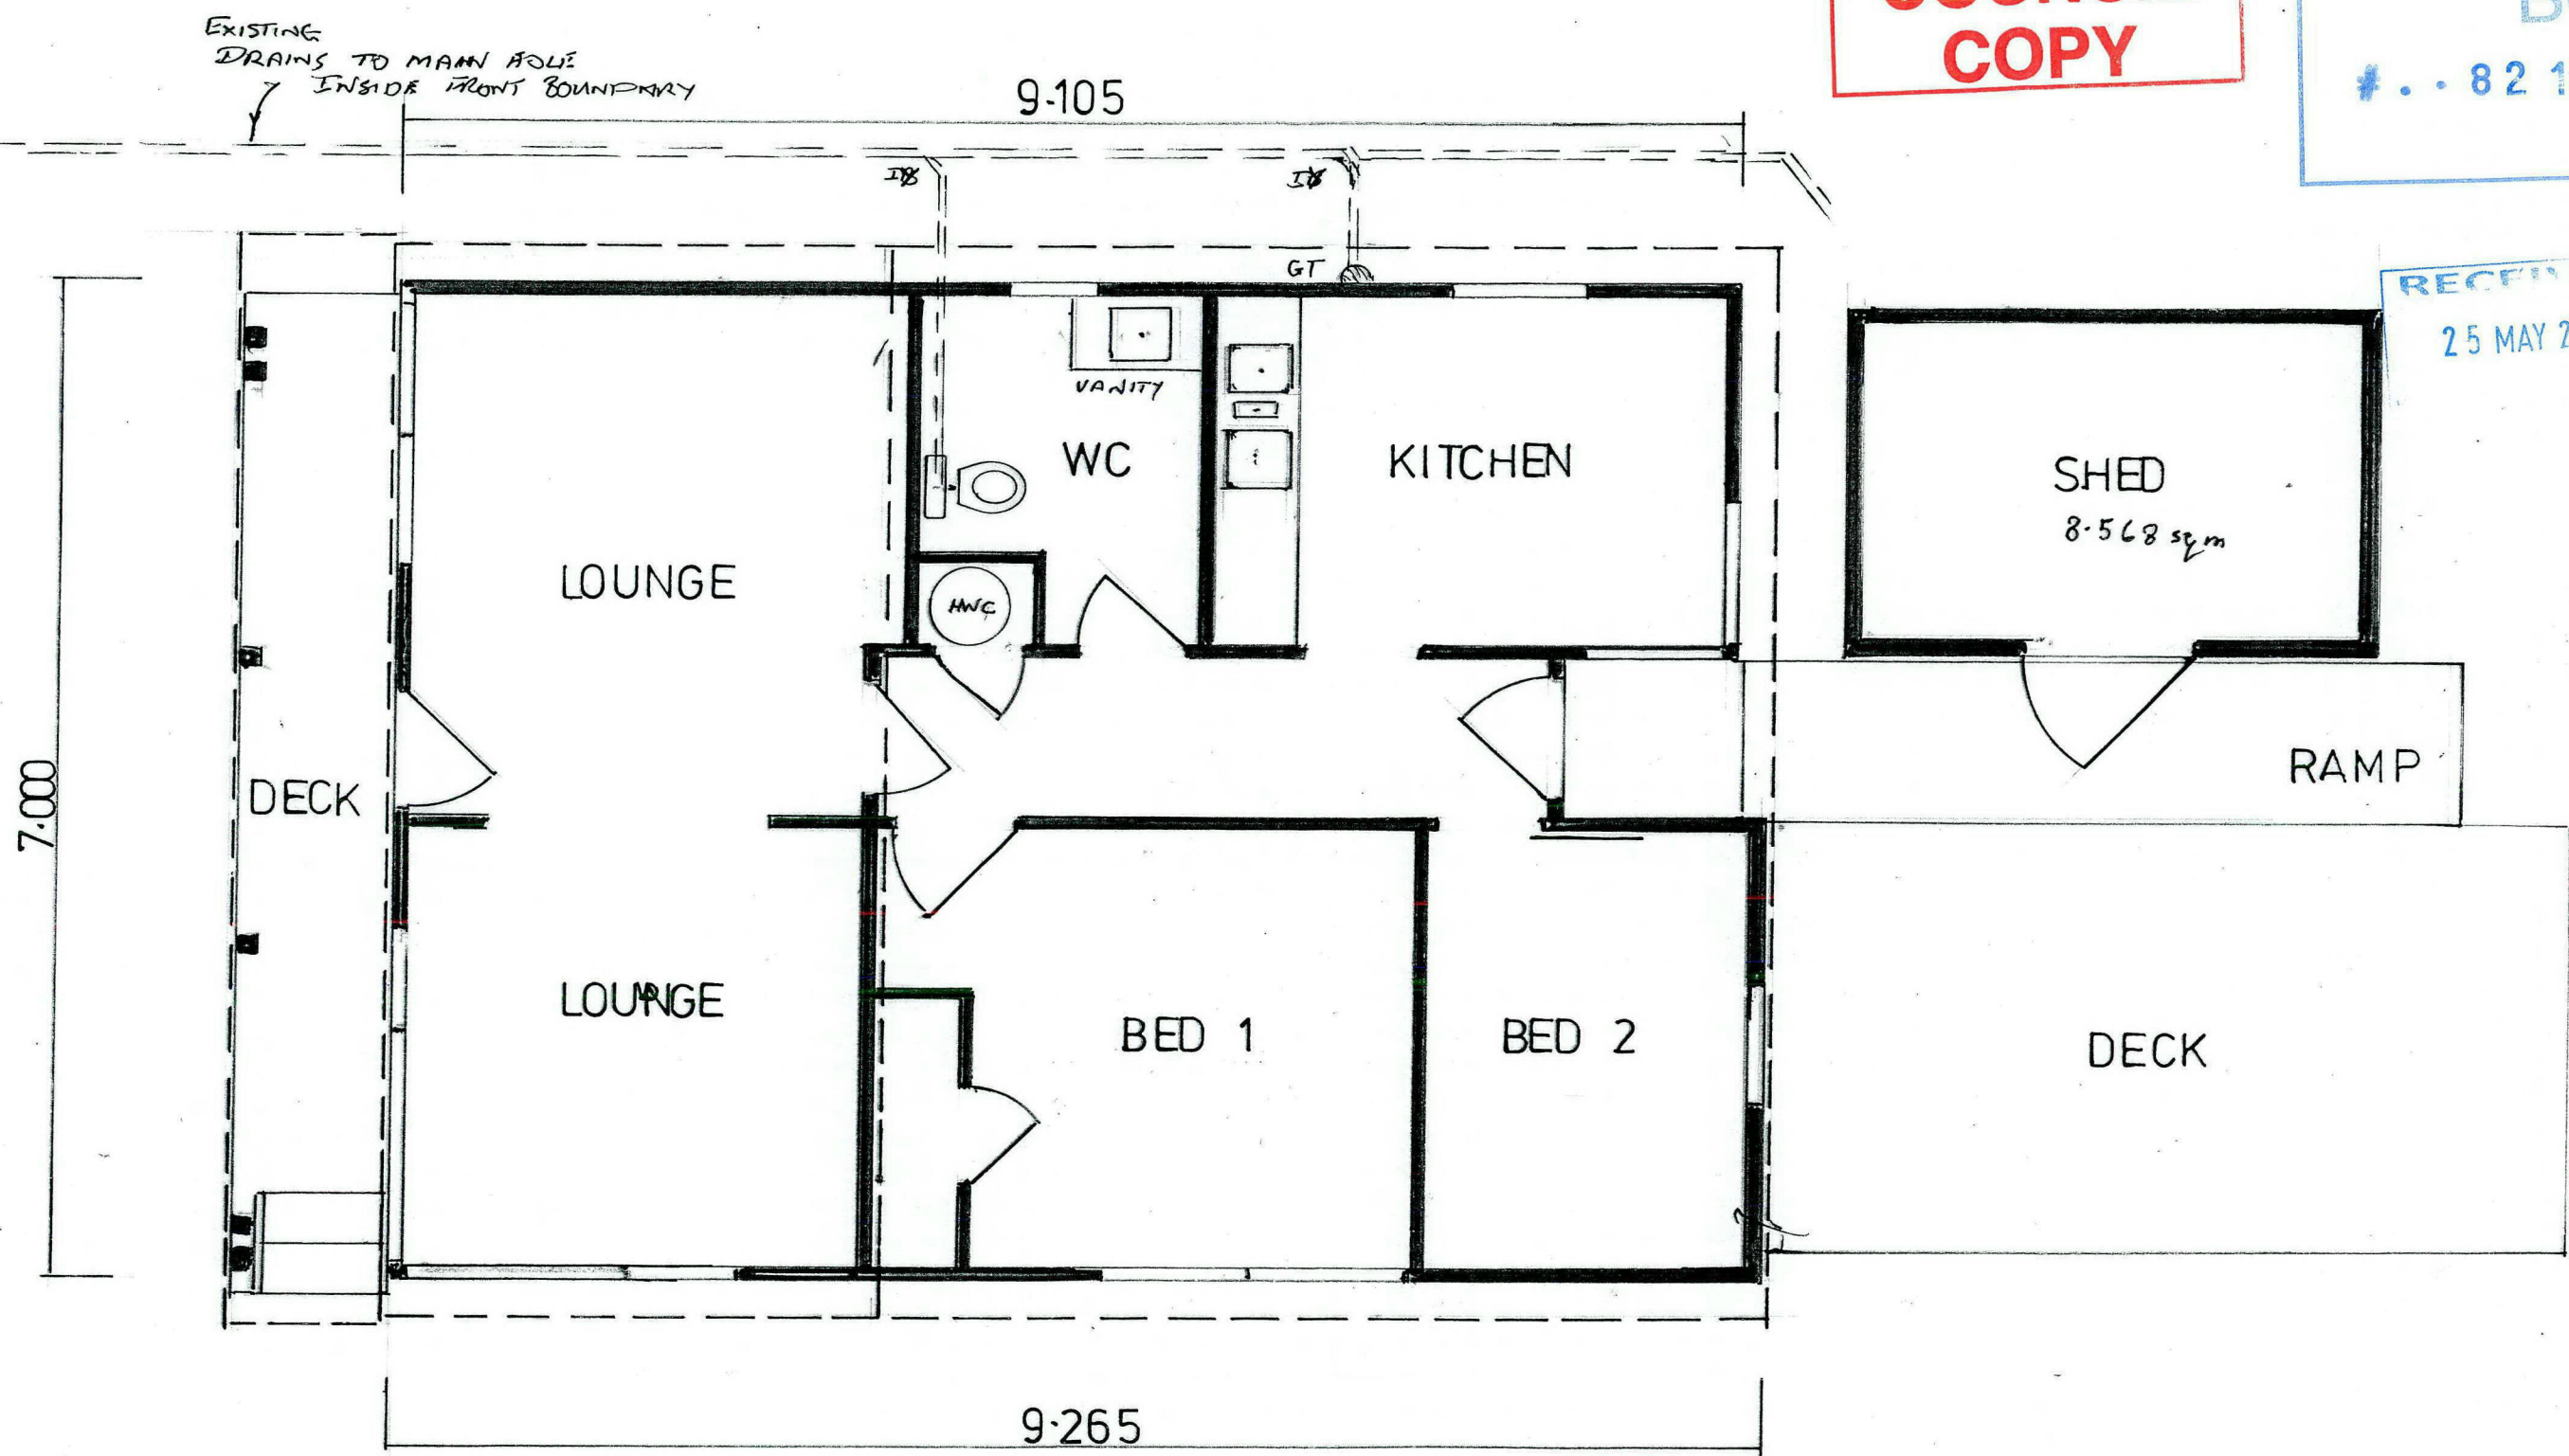

**DRAUGHTING
SERVICES**

TREVOR ROWSON,

9 GREAT WEST ROAD
ROTORUA
Phone: (07) 346 2577

20 PADDOCKS LTD

PLAN N° 2114

DATE: APRIL 21 | SHEET 2 OF 3