


Plans MUST show dimensions and distances from section boundaries in metric units

Rotorua City Council

DRAINAGE PLAN

NEW SEWERAGE DRAINS — RED
STORMWATER — DOTTED BLACK
OLD DRAINS — FULL BLACK

657/313

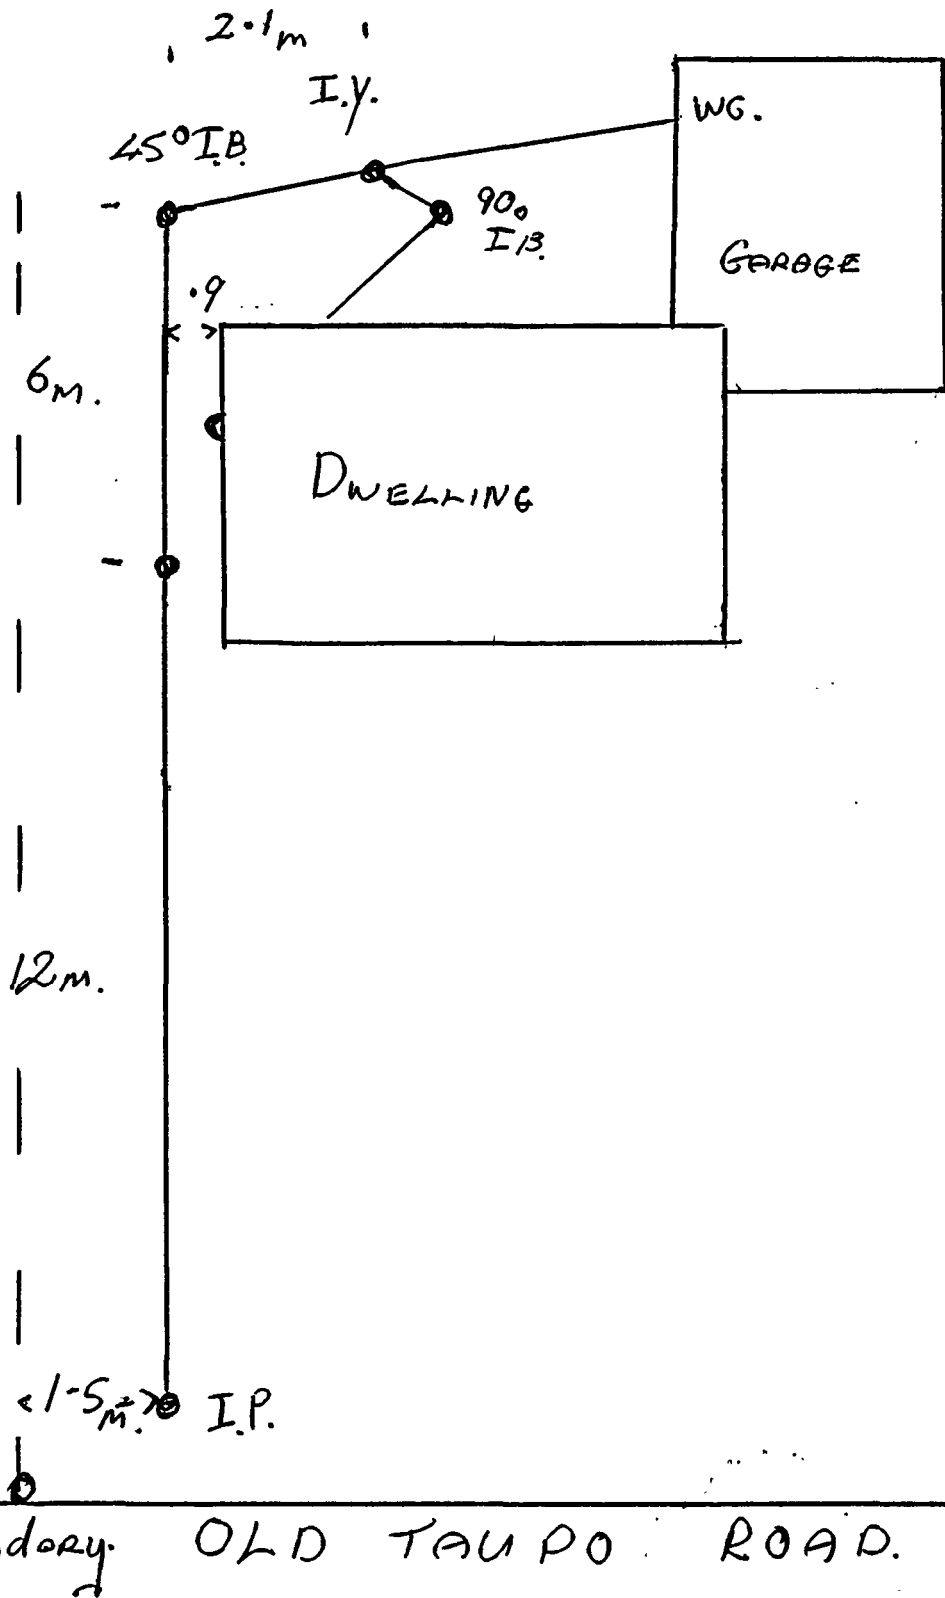

OWNER R.J. Spence LOT 11 SEC. BL.
No. 177 STREET OLD TAUPU RD. SIGNATURE Mark Holder DATE 17.6.77