


657/313

To be Demolished

Drain to be capped and water disconnected by Goodrich contractors.

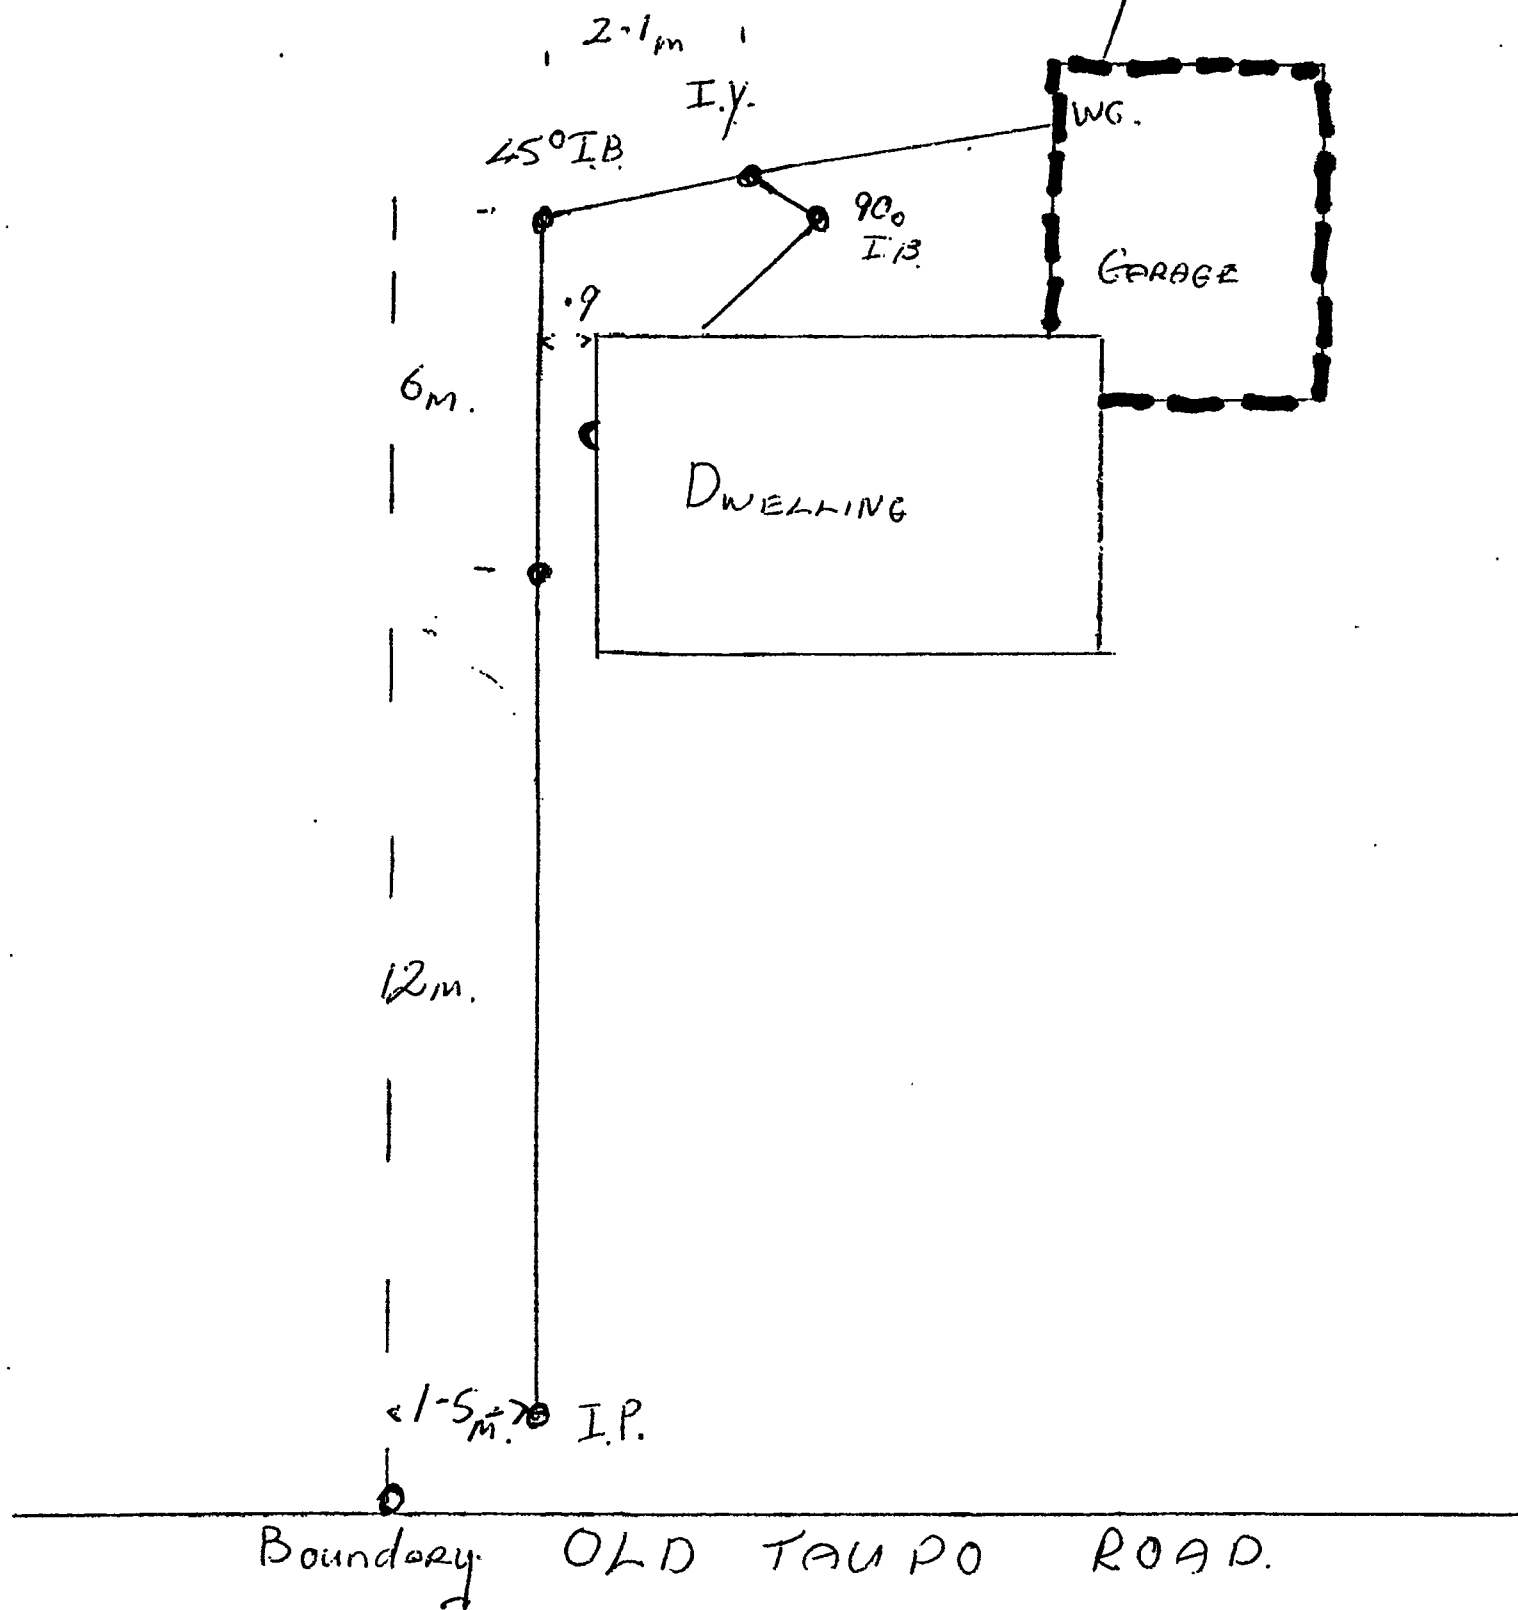

OWNER R.J. Spence LOT 11 SEC. BL.
No. 177 STREET OLD TAUPU RD. SIGNATURE M. Helder
OF DRAINLAYER DATE 17.6.77
Bryce 11446 Entered on cards.

Flux / sec
#0030403