



Water Supply

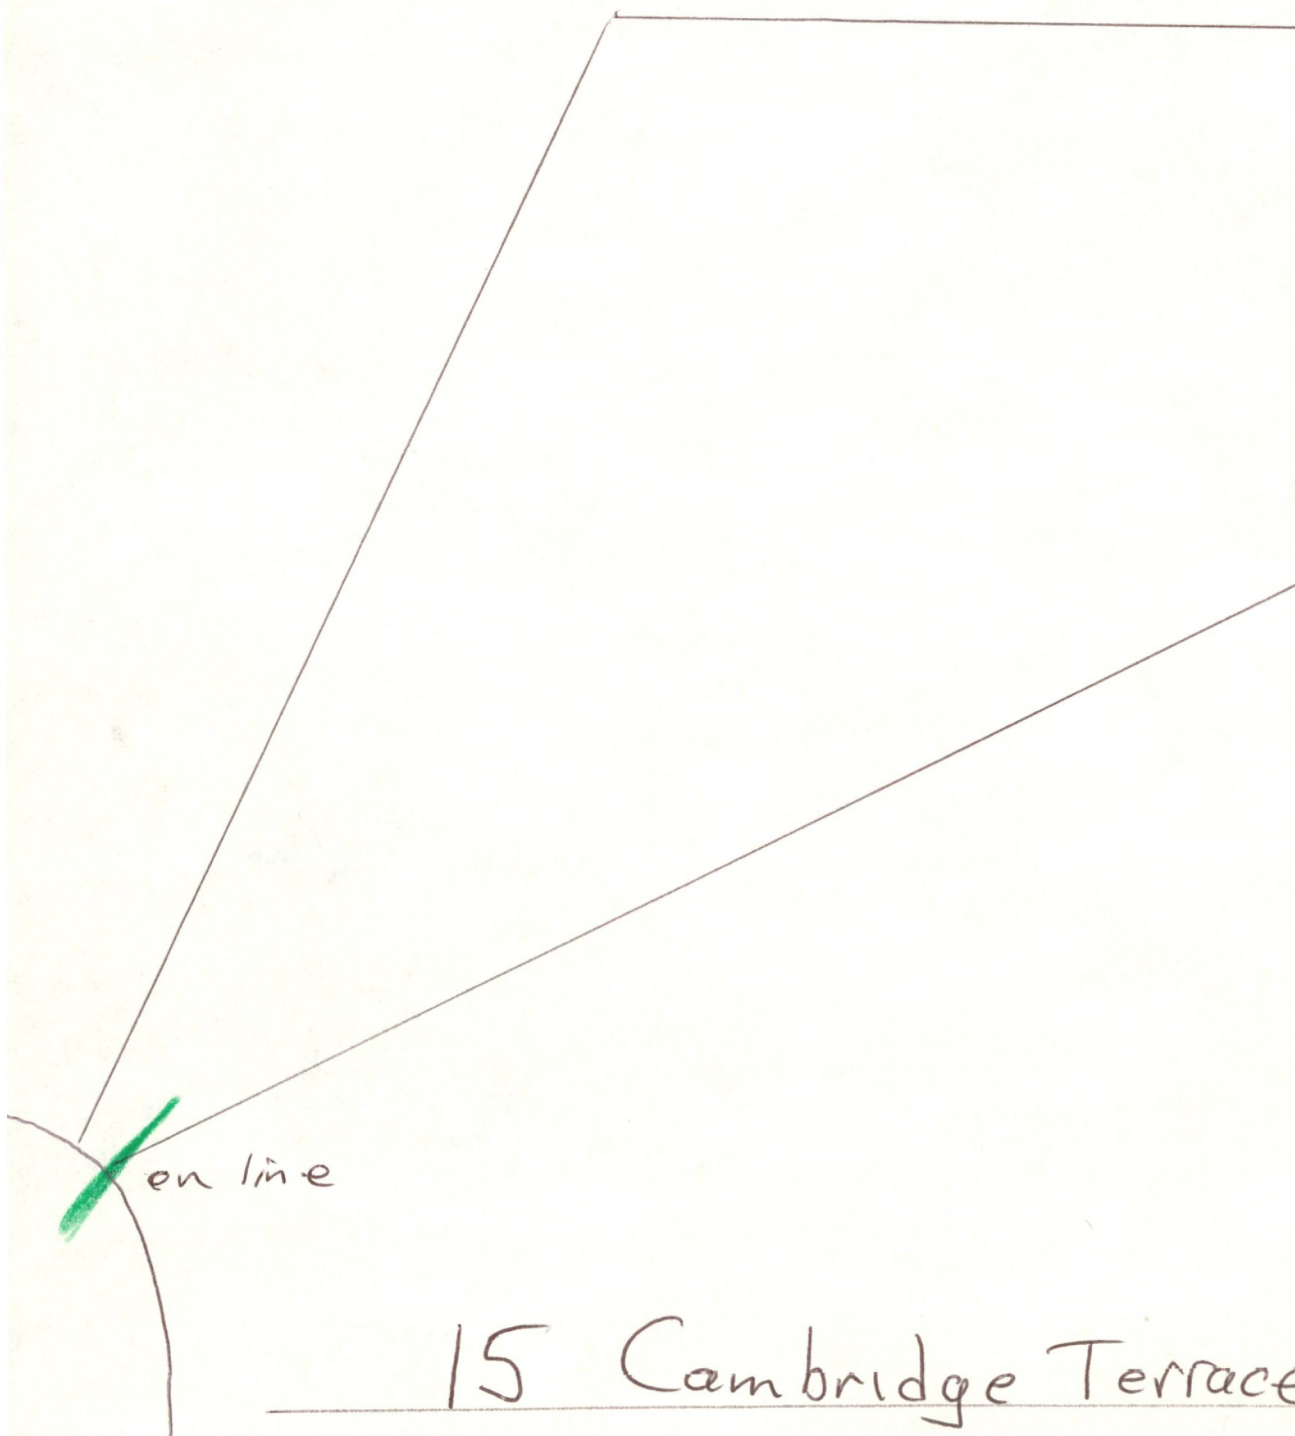

15 Cambridge Terrace

Water Supply

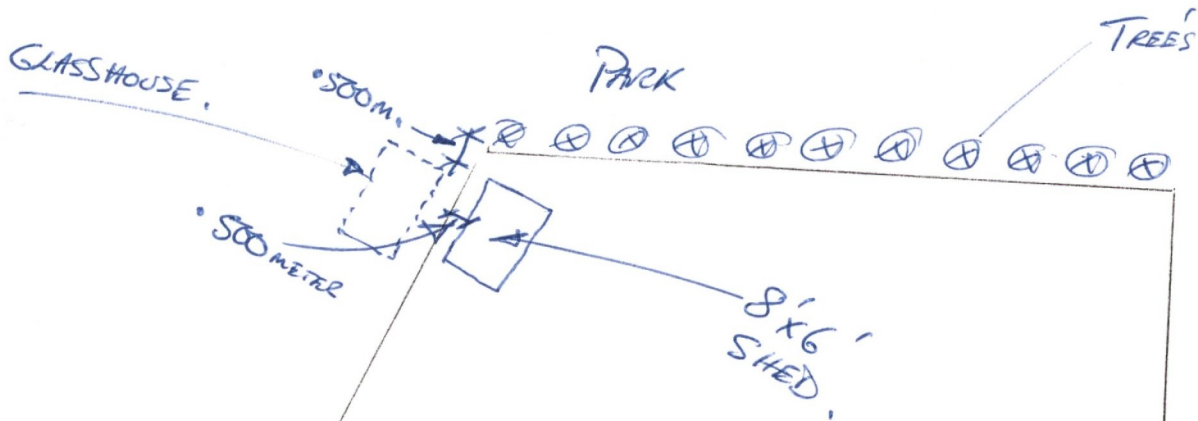

NO 13
CAMBRIDGE
7


The Gore District Council
APPROVED
.....
Drainage/Health Inspector
.....
Planning
<i>22/2/99</i>
Building Control Officer
.....
Engineer
.....
THIS CONSENT IS ISSUED SUBJECT TO THE WORK BEING CARRIED OUT IN ACCORDANCE WITH THE NZBC.

on line

15 Cambridge Terrace