

16 Elizabeth

BOROUGH OF GORE.

APPLICATION FOR PERMIT TO CARRY OUT DRAINAGE OR SANITARY
PLUMBING WORK.

I, the undersigned, hereby make application for permission to have the work described herein, and set out on the accompanying plans, carried out at the premises situated at No. Elizabeth Street, Gore, of which I am the owner, agent or occupier.

Description of work: State whether new work or repairs:

Water Closet one, Urinal —, Slop sink — washtubs one set
baths one basins one sinks one other fittings Kents.
drainage, approx. length 120'.

Cost of Sanitary Plumbing (including cost of fittings, labour, etc.).

£ 60.-0.-0.

Cost of drainage work, (including cost of fittings labour etc..)

£ 60.-0.-0.

I authorise Mr. A. S. Scott a licensed drainor or registered Plumber to carry out the above work.

Signature: W. J. Thomson. Per A. S. Scott.

Address: Elizabeth St.

Date: 7th Sept 1949.

Fees payable in advance for inspector services:

Plumbing only:

If value of proposed work does not exceed £5	...	...	...	...	1/-
" " " " " exceeds £5 and does not exceed £15	...	...	...	...	2/6

Plumbing and Drainage: Combined or Single:

If value of proposed work exceeds £15 and does not exceed £25	..	5/-
" " " " " £25 " " " " £50	..	10/-
" " " " " £50 " " " " £100	..	£1/-/-
" " " " " £100 " " " " £150	..	£1/10/-
" " " " " £150	..	£2/-/-

When it is required to open the street or footpath or otherwise interfere with any property of the Council, a deposit fee of £2 must be prepaid, as security for any damage done to the property of the Council. Such fee, less cost of repairs will be refunded on application by the depositor, after a lapse of three months from the date of completion of work.

for 11.

BOROUGH OF GORE.

APPLICATION FOR DRAINAGE PERMIT.

TO

The Town Clerk,


I hereby apply for permission to ~~install~~ ^{alter} a drain connected with the Borough sewer as shown in the plan below at premises owned by Mr. Phonsen

NO. Elizabeth Street

W. B. Holt.

Licensed Drainlayer

P L A N.

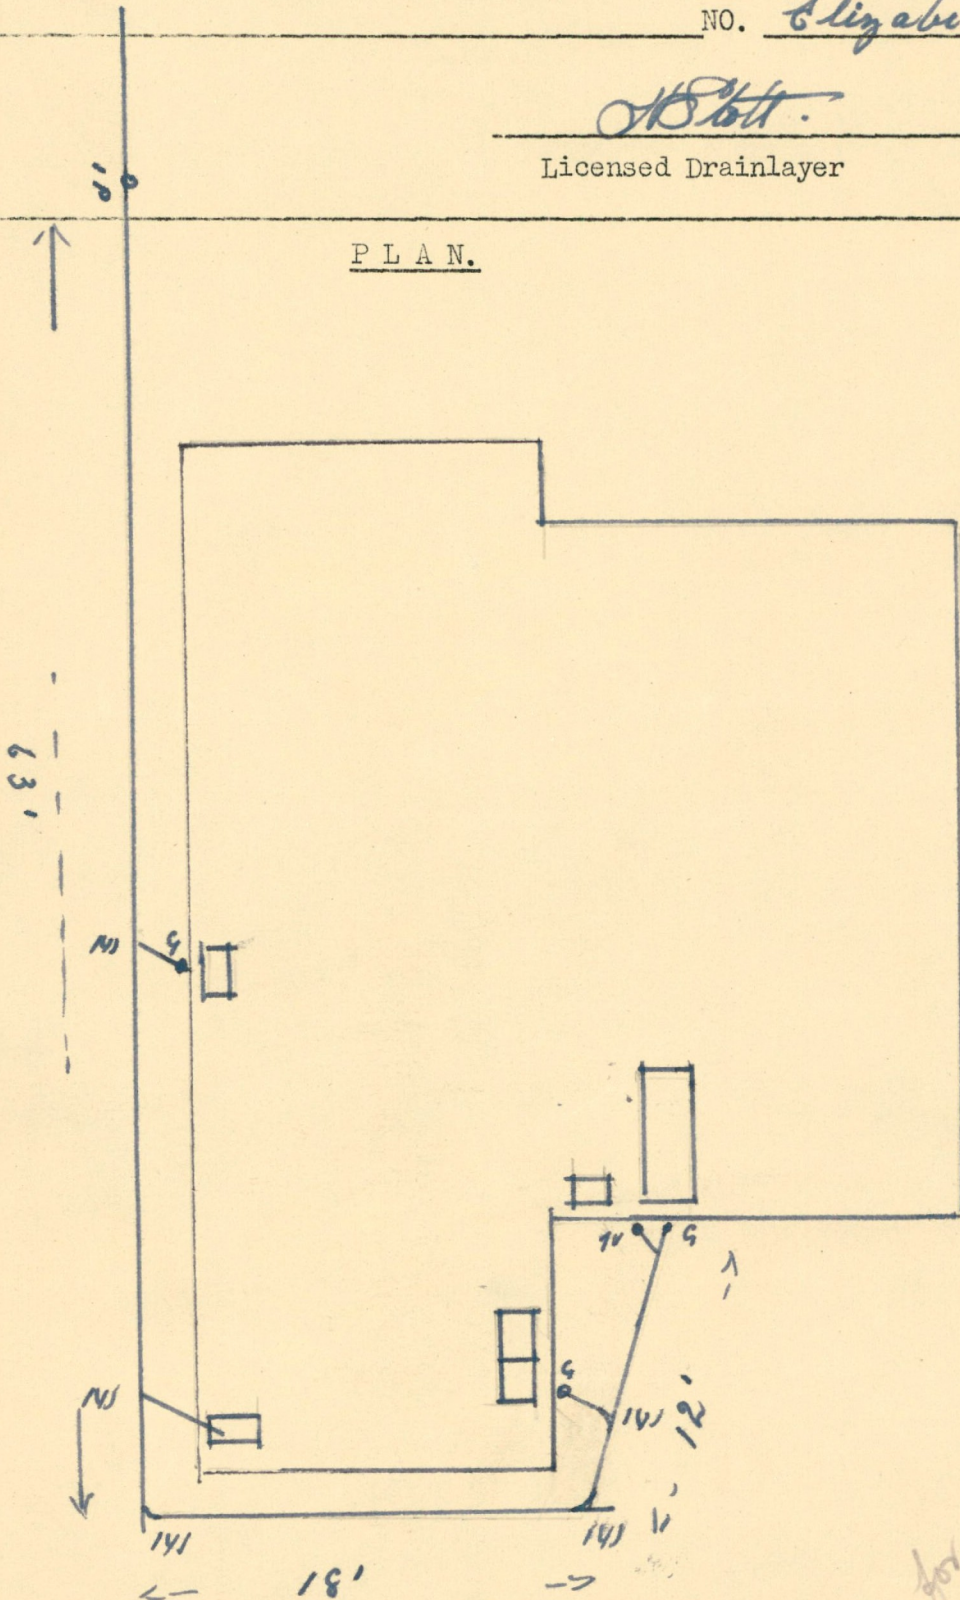

Approved for permit.
8th Sept 1949.
Chas. B. Holt

NOTE: Plan to be in ink -- all fittings traps, junctions, etc. to be indicated with initial letters of same.

FOR OFFICE USE: