


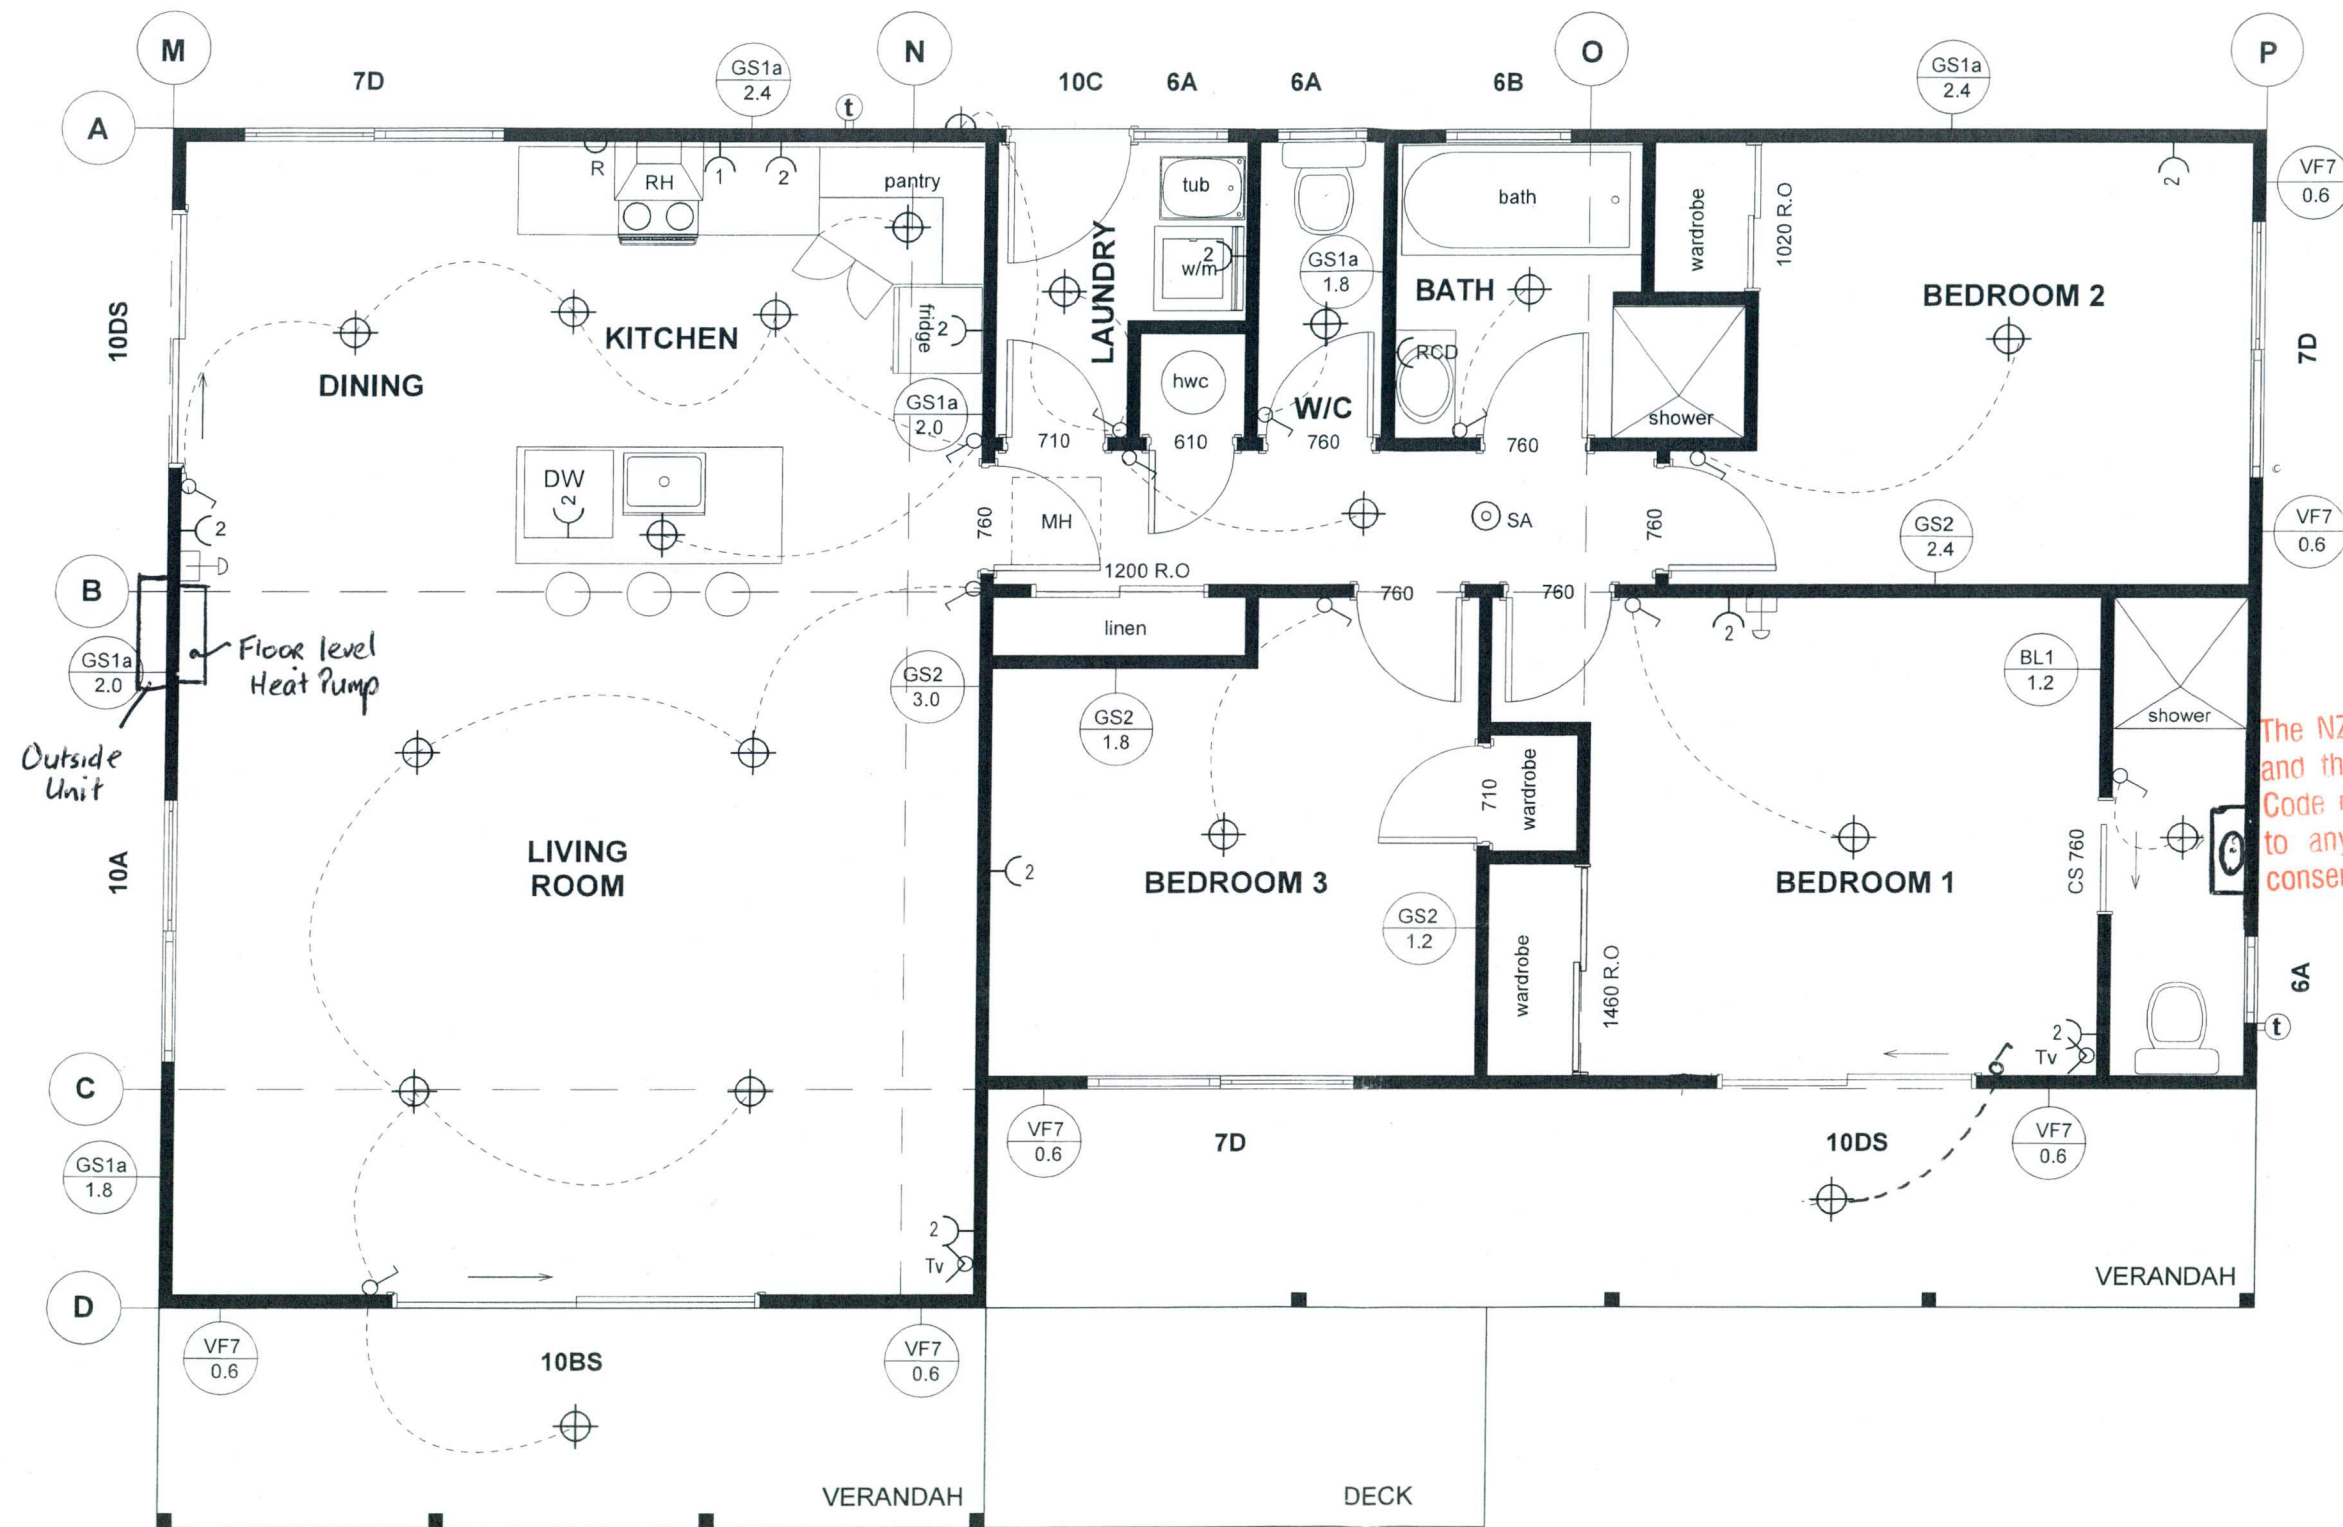

The NZ Building Act/Regulations 2004 and the provisions of the NZ Building Code must be complied with in regard to any inconsistencies in the issued consent documents.

- Legend**
- ⊕ Standard light / downlight
 - 2 Double Power Point
 - R Electrical Range
 - ⊕ Light Switch
 - RCD Shaver Point
 - ⊕ Wall Light Exterior
 - ⊕ Tv Point
 - ⊕ Data Point
 - SA Smoke Alarm
 - ⊕ Outside Tap
 - MH Man Hole



PROJECT TITLE Proposed home for:

DRAWING TITLE Edgcumbe - Electrical & Bracing

FLOOR AREA 102m²
OPTIONAL VERANDAH 21.30m²

Note: Construction to comply with NZS 3604 (1999) and the New Zealand Building Code 2004

SCALE: 1:50
DRAWN: VBL

DATE: Feb 08
FILE: Holly01+

SHEET: 3
OF: 3



VERSATILE®
BUILDINGS

Scale 1:50

150mm compacted
hardfill to solid bearing,
remove all vegetation

100mm concrete slab (17.5MPa min -
@ 28 days) over DPM (0.25mm
polythene) over 150mm of compacted
approved hardfill to solid bearing

NOTE: see Specification for linings in wet areas



20° pitch

2420 o/plate