

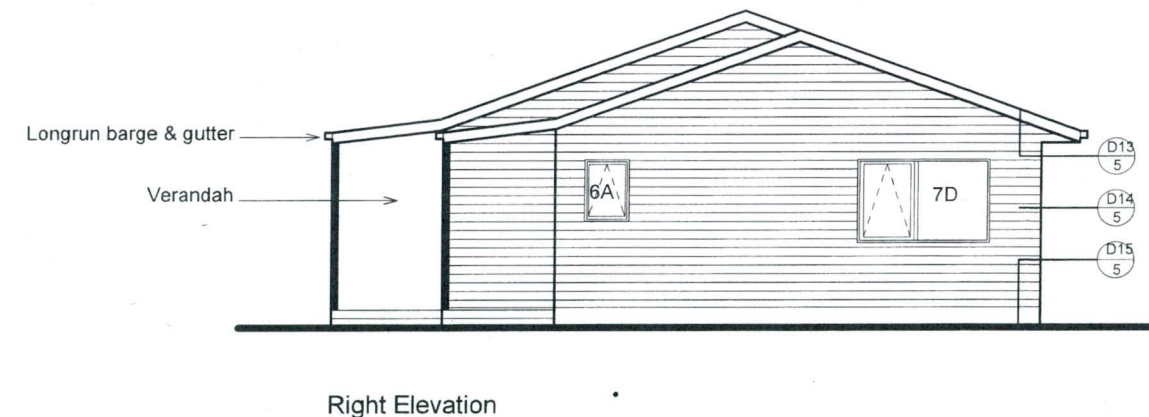


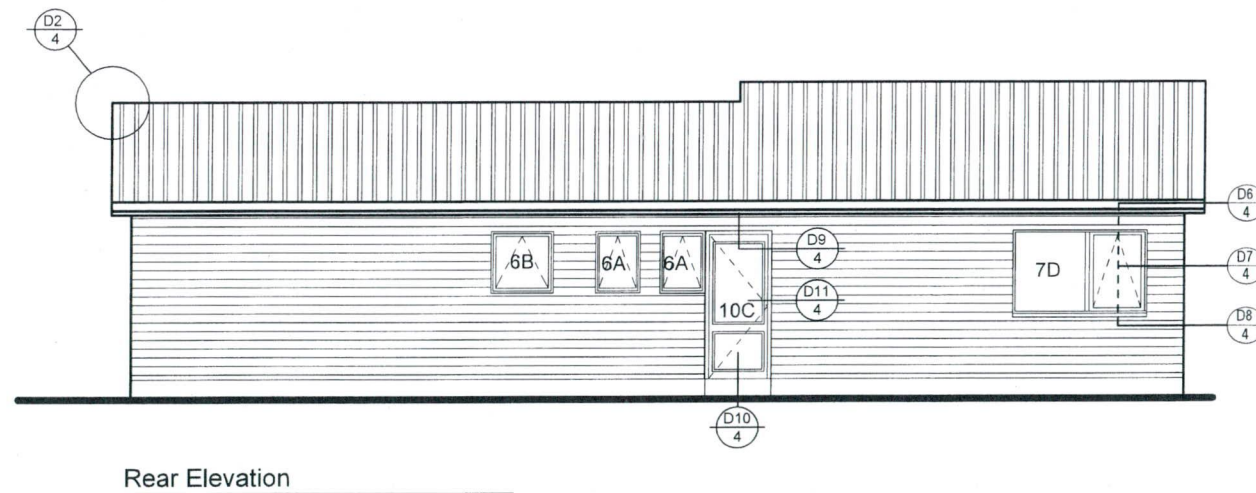

The NZ Building Act/Regulations 2004 and the provisions of the NZ Building Code must be complied with in regard to any inconsistencies in the issued consent documents.

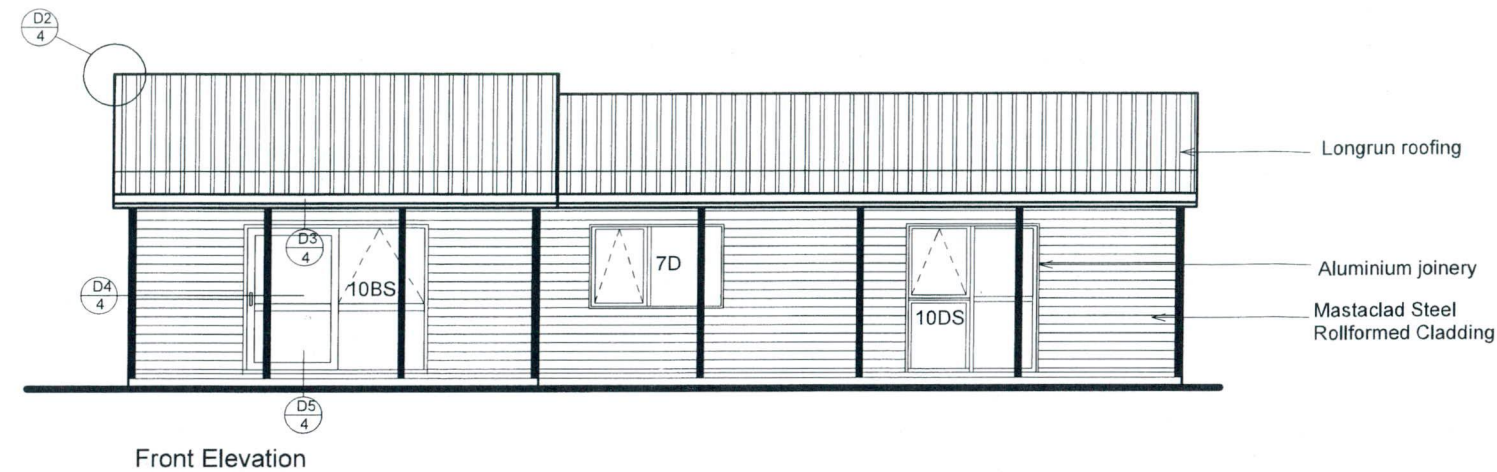

PROJECT TITLE Proposed home for:

DRAWING TITLE

Edgcumbe - Elevation

FLOOR AREA 102m²
OPTIONAL VERANDAH 21.30m²

Note: Construction to comply with NZS 3604 (1999) and the New Zealand Building Code 2004

SCALE: 1:50
DRAWN: VBL

DATE: Feb 08
FILE: Holly01+

SHEET: 2
OF: 3