


61 HUNTER STREET

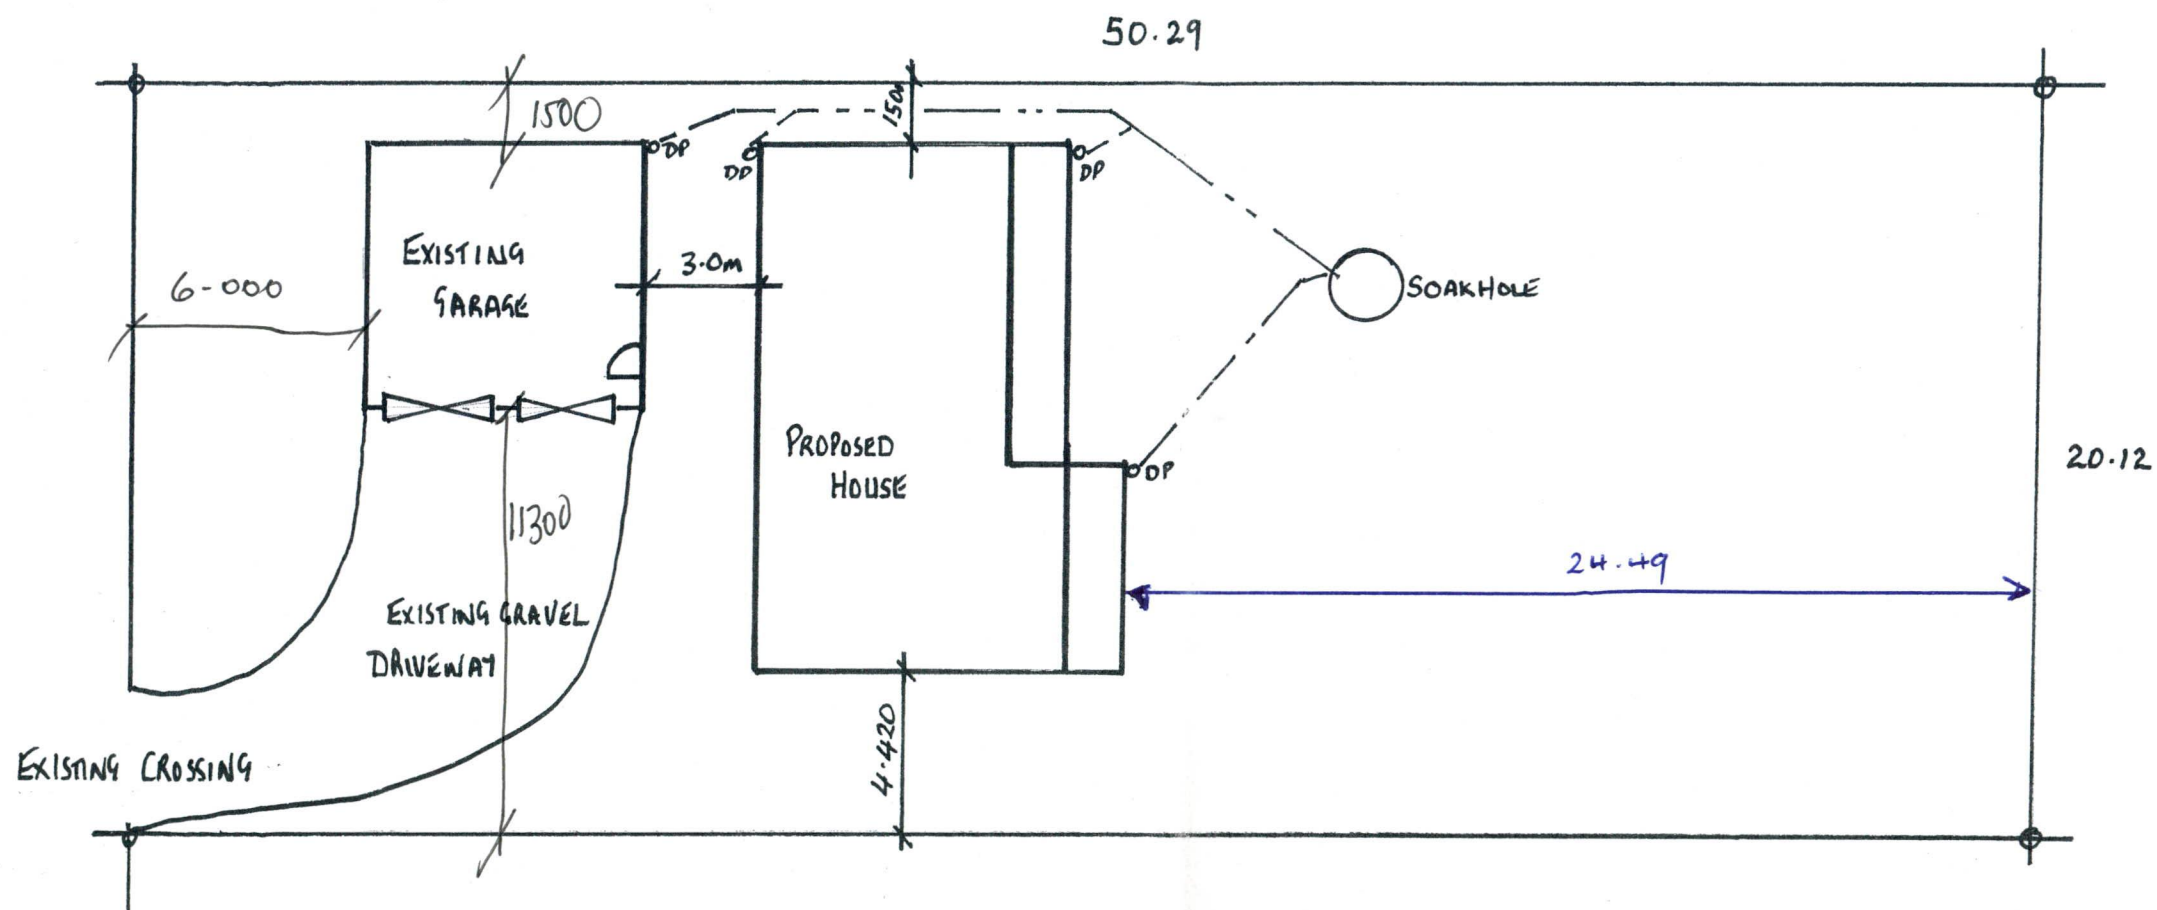

SOUTHLAND DISTRICT COUNCIL

No. 43681/1

Approved L.F. [Signature]

Date 1/7/09

SITE PLAN : GLENEDEN TRUST
61 HUNTER ST
EDENDALE

The NZ Building Act/Regulations 2004
and the provisions of the NZ Building
Code must be complied with in regard
to any inconsistencies in the issued
consent documents.