





Jubilee Flats

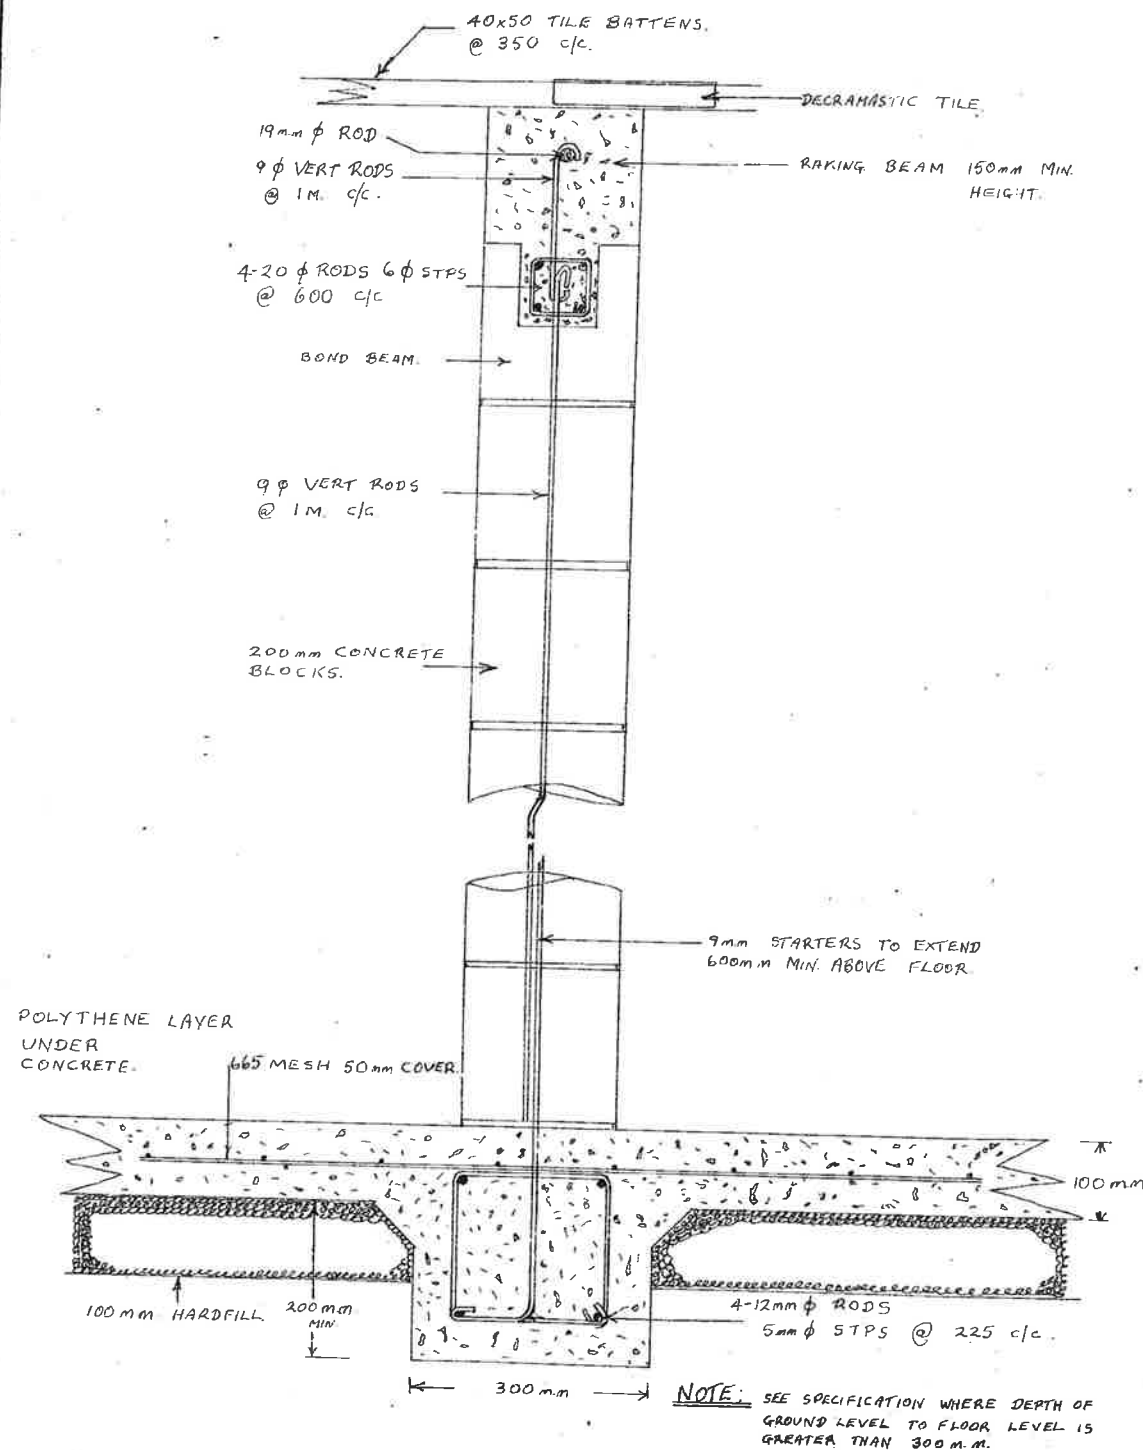


DETAILS OF BLOCK PARTYWALL
BETWEEN UNITS 1:5

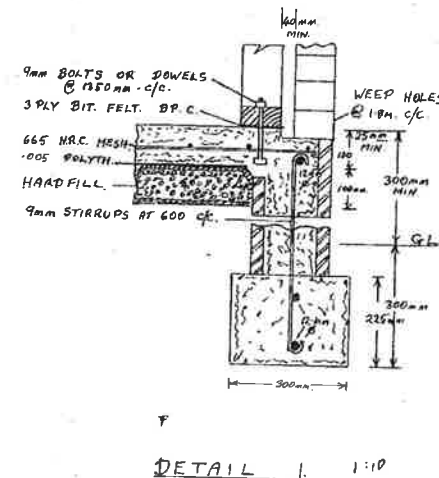

FOUNDATIONS

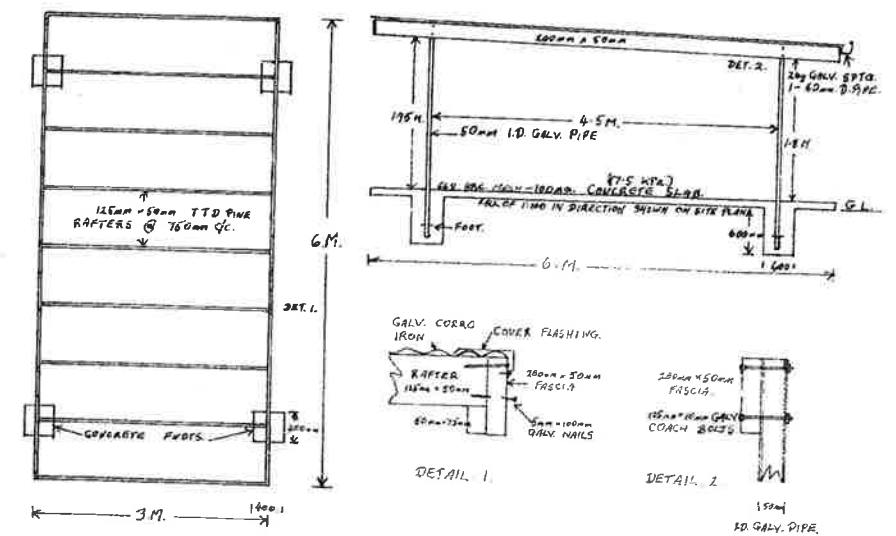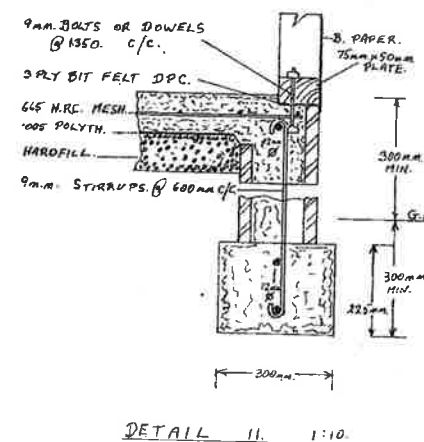

SINGLE TIMBER-FRAMED CAR PORT. 1:50

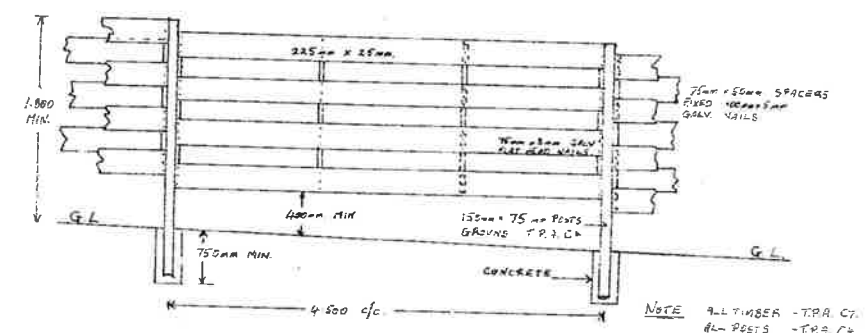

WOODEN FENCE DETAILS M.T.S.

SURVEYED		
DRAWN	WJ	9/77
DESIGNED	WJ	9/77
TRACED	WJ	9/77
CHECKED	WJ	9/77
APPROVED	WJ	9/77
REFERENCES		
PIAKO COUNTY COUNCIL		
P.O. BOX 28 TE AROHA		
F.W. Norton COUNTY ENGINEER		
AMENDMENTS	INITIAL	DATE

SILVER JUBILEE FLATS

TE A BOROUGH : PIAKO C.C.

SHEET No. 4
OF 6 SHEETS

P.C.C. 982

SCALES 1:5
1:10
1:50

ORIGINAL LINE LENGTH BEFORE REDUCTION - 250mm