

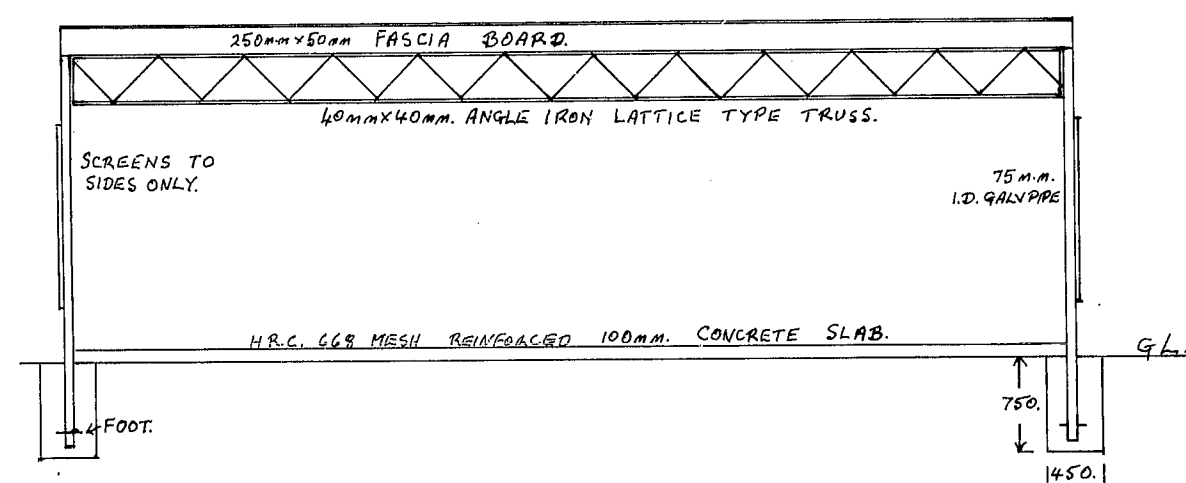
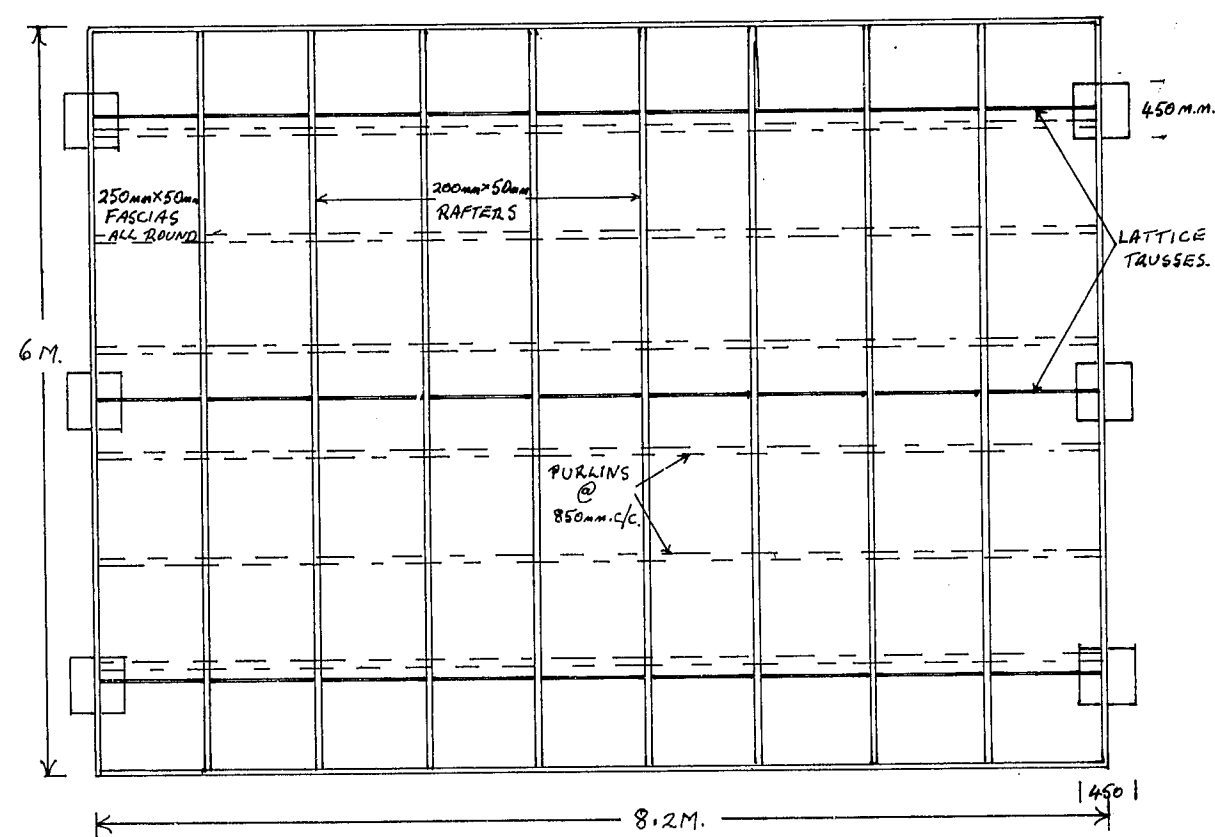


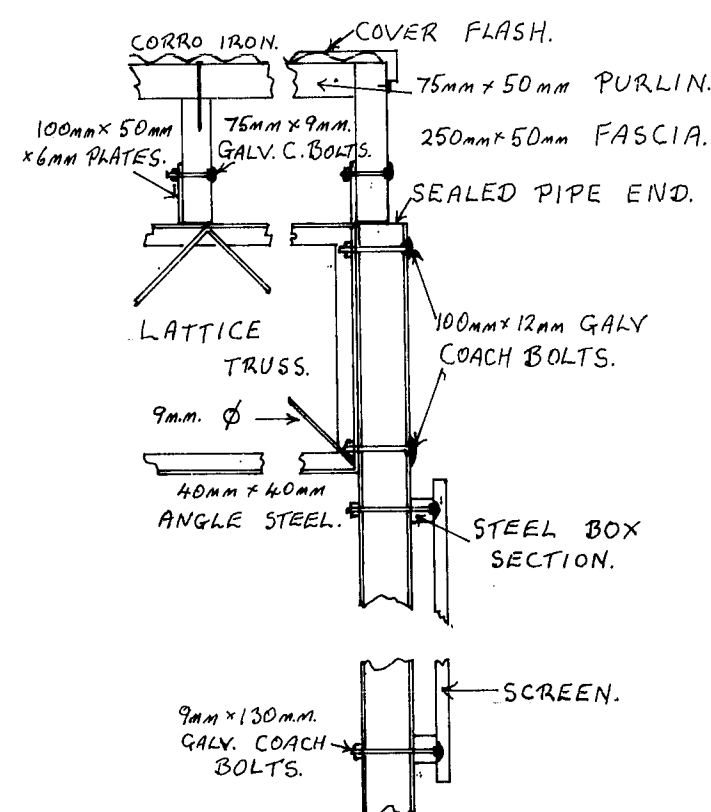


THREE-BAY CAR PORT

1:50.

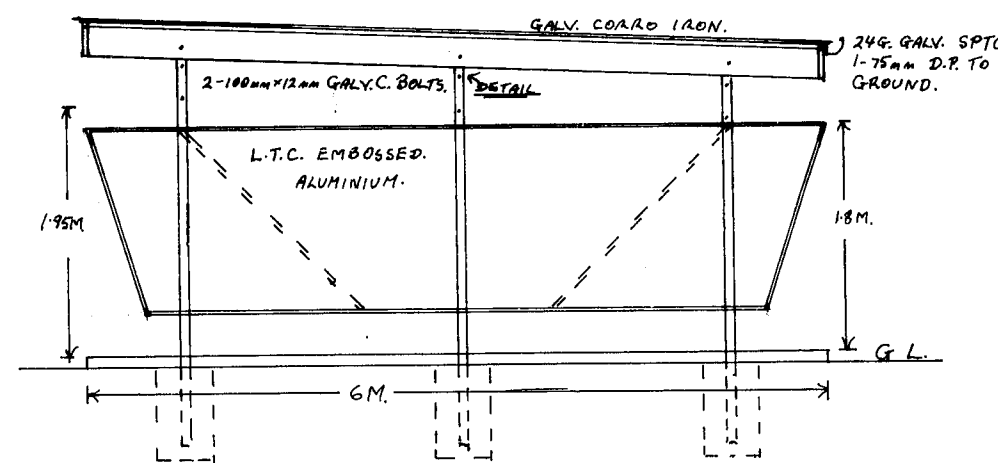


1:10.

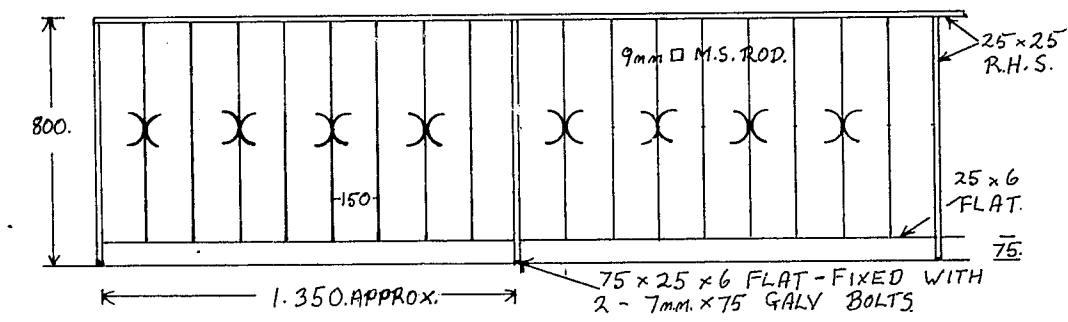


TERRACE HANDRAIL

1:20.

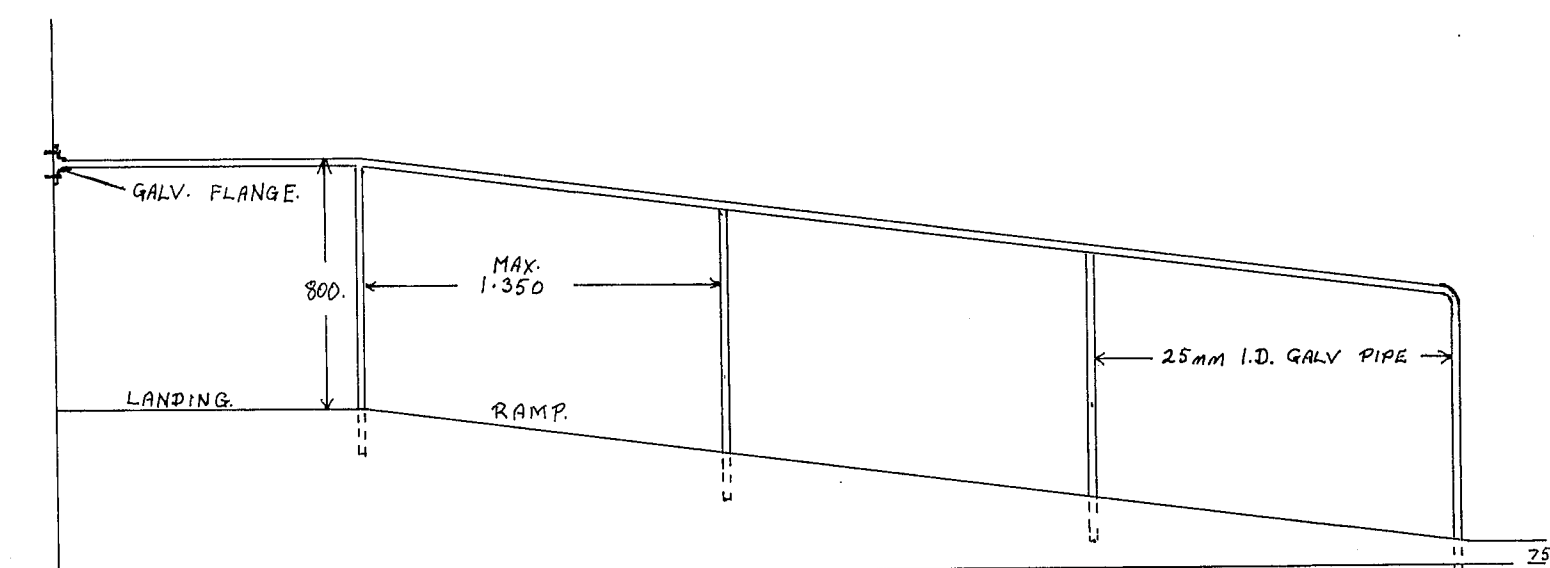

RAMP HAND-RAIL

1:20.

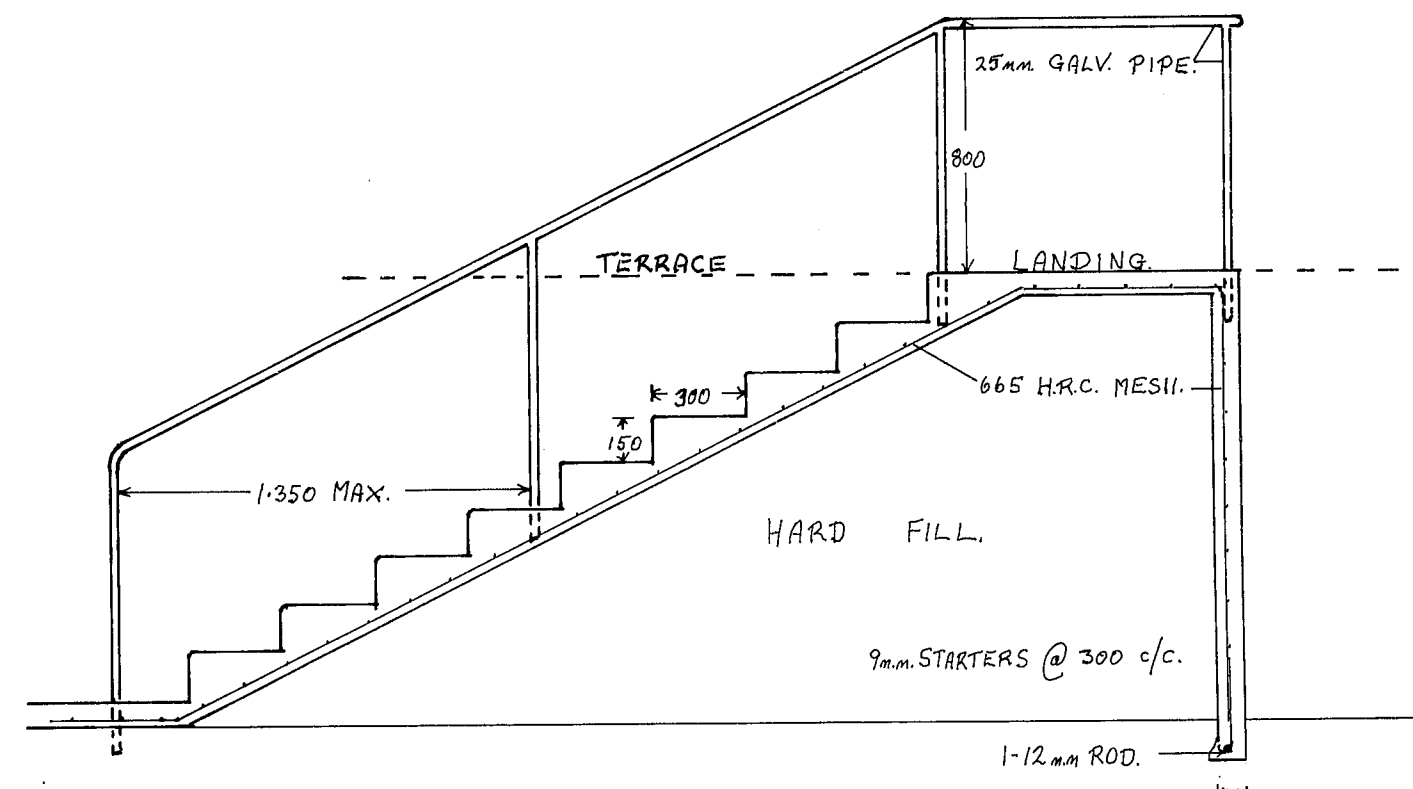

STEPS + HAND-RAIL

1:20.

SURVEYED		
DRAWN	FM	8/77
DESIGNED	FM	8/77
TRACED	FM	8/77
CHECKED	FM	8/77
APPROVED	FM	8/77
REFERENCES		

PIAKO COUNTY COUNCIL
P.O. BOX 26 TE AROHA
F.W. Norton COUNTY ENGINEER

AMENDMENTS	INITIAL	DATE

SILVER JUBILEE FLATS.
TEA. BOROUGH + PIAKO C.C.

SHEET No. 6
OF 6 SHEETS
P.C.C. 982
SCALES 1:50.
1:20.
1:10.