

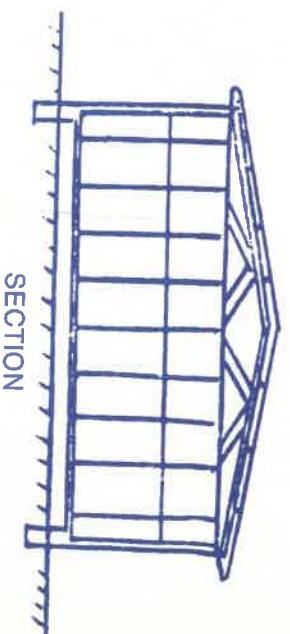



ELEVATION

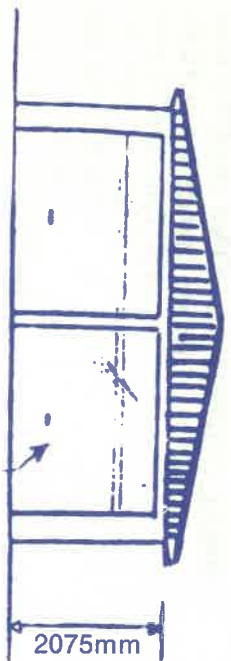

SECTION

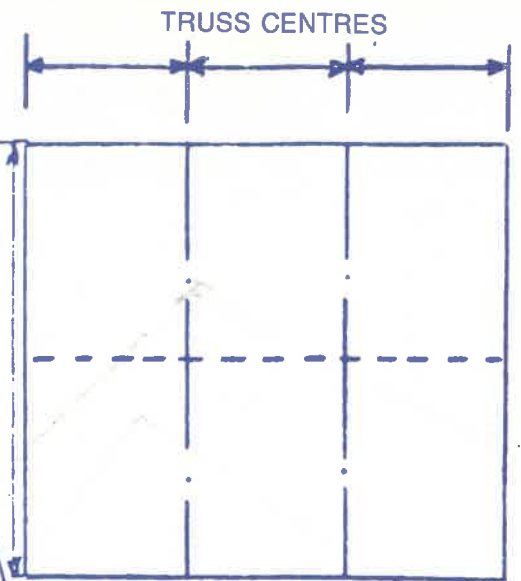

PLAN

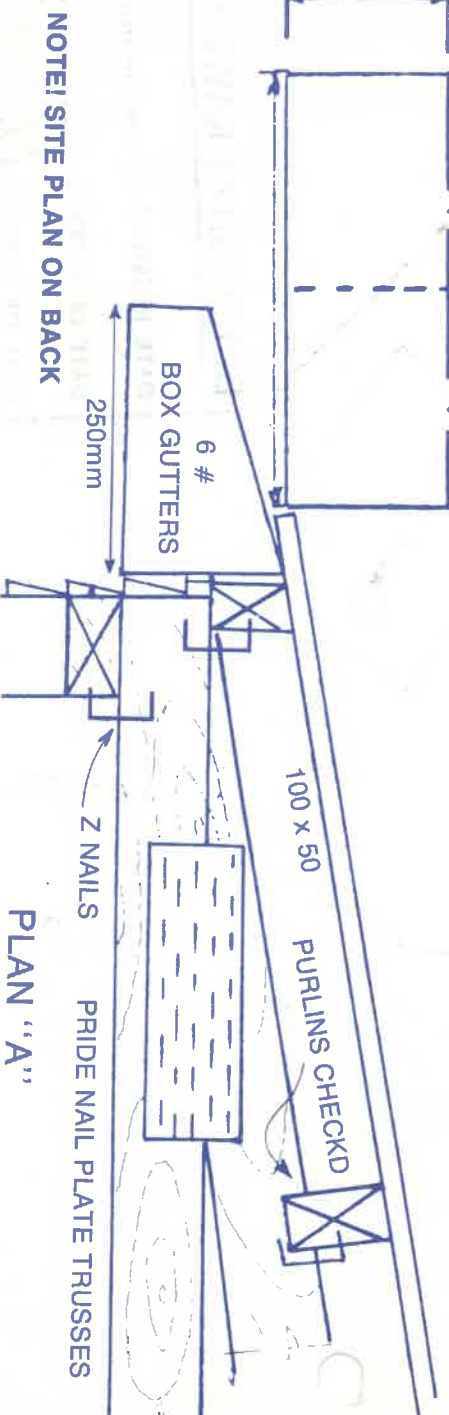

PLAN "A"

SPECIFICATIONS

Foundations

200mm x 200mm Concrete Blocks @ 1200mm No. 8 wire ties.

Plates

100mm x 50mm B.T. Rad. 150mm clear of ground.

Studs

100mm x 50mm B.T. Rad. @ 600mm CRS.

Nogs

100mm x 50mm B.T. Rad. 1 Row

Purlins

100mm x 50mm B.T. Rad. on edge checked 25mm over Trusses

Roof

installed @ maximum 650mm CRS.

Cladding

Roof 0.45 Galv. Corr. Iron
Walls 0.45 Galv. Metal Weatherboard