

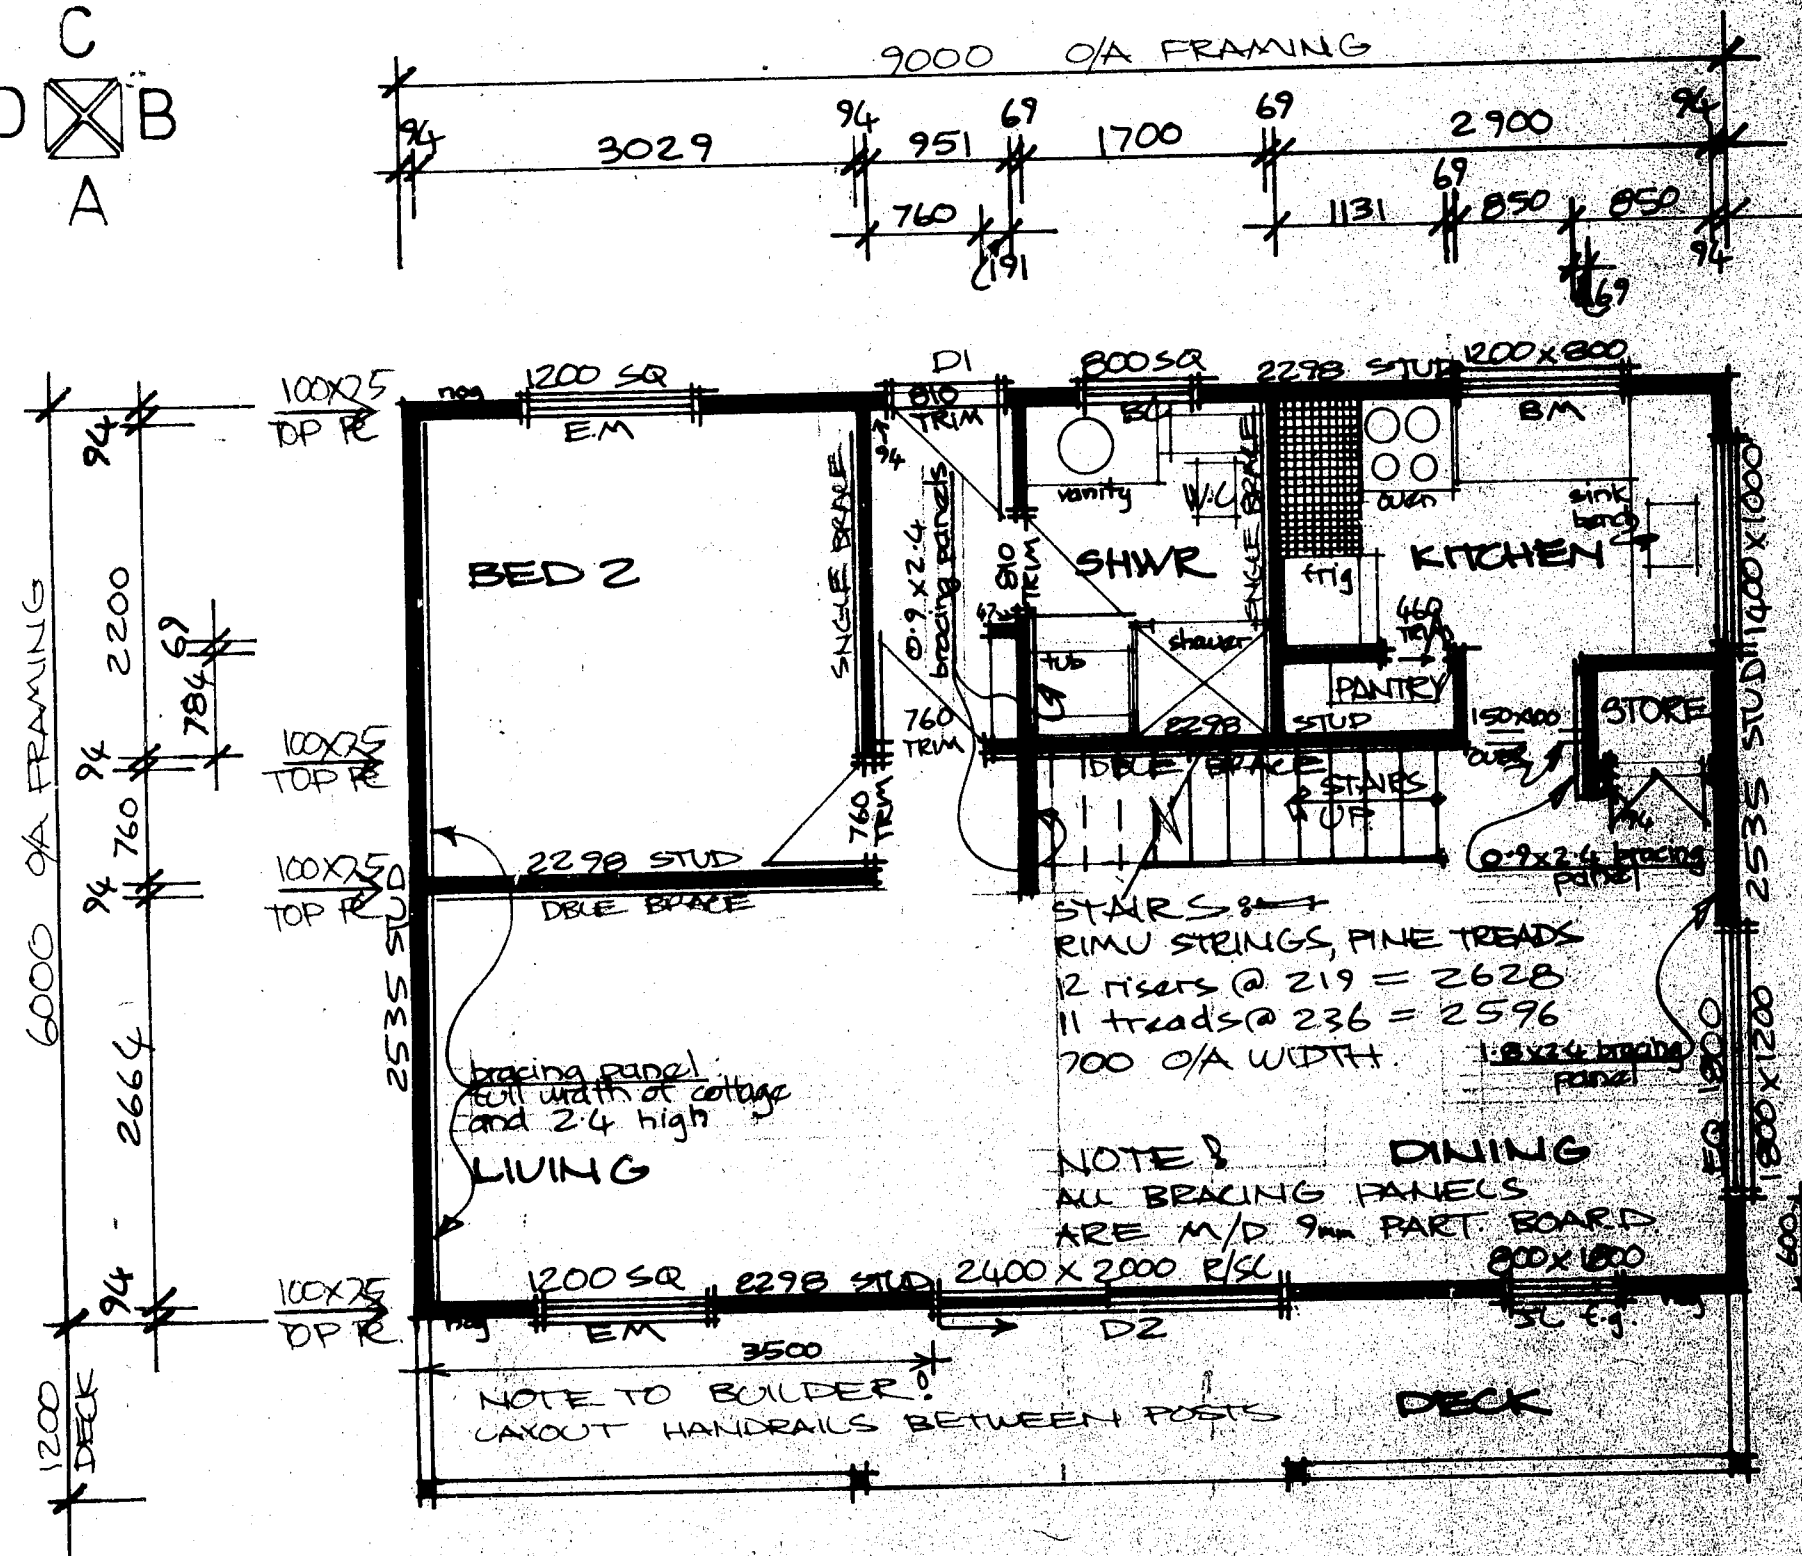


5 Stirling St

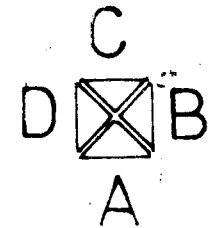


FLOOR PLAN 1:50

- NOTE: 1) WELL NAIL ALL INTERIOR 100X50 WALL BTM RATES TO JOISTS (SEE SPEC)
2) FULLY BRACE ALL INTERIOR 100X50 WALLS
3) ALL BEARING WALLS BENEATH ROOF OR LOFT TO HAVE 100X75 TOP RATES

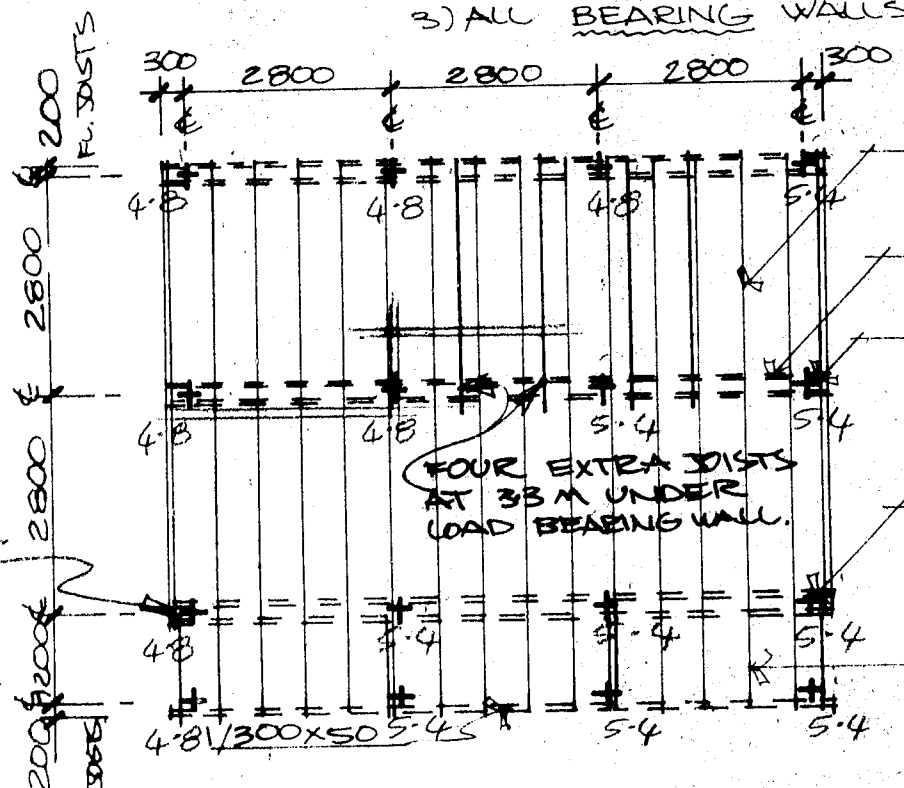


FOOTING PLAN 1:100


NOTE: SOUP BLOCKINGS & PERIMETER JOISTS NOT SHOWN

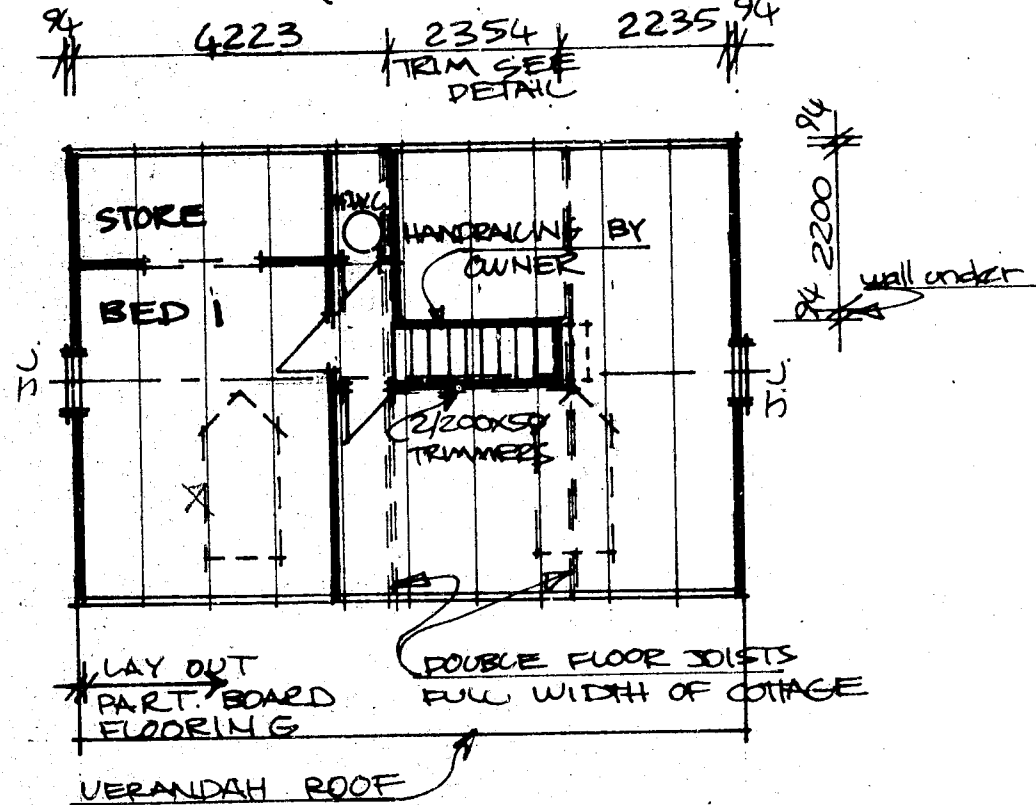

LOFT FLOOR PLAN 1:100

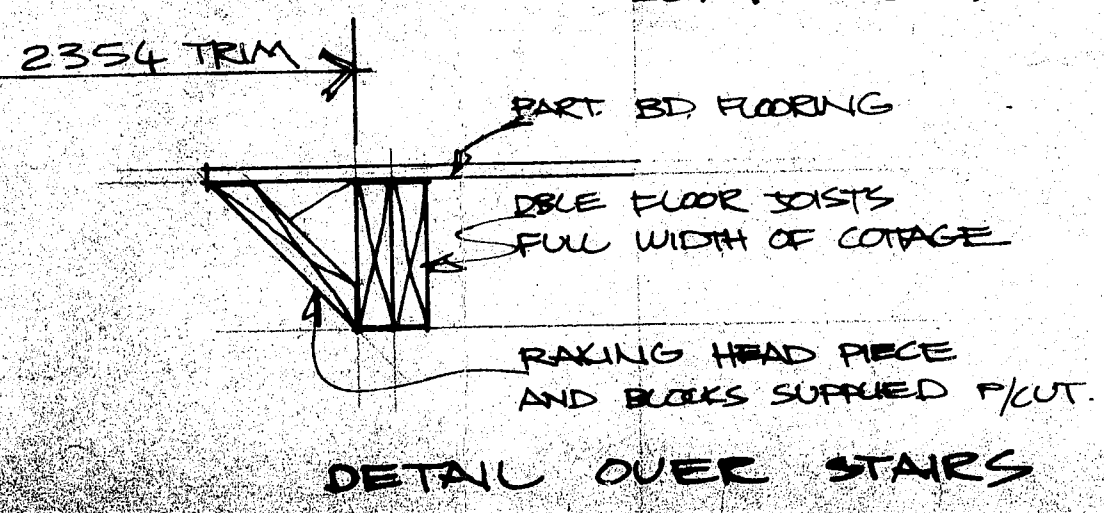

DETAIL OVER STAIRS 1:10

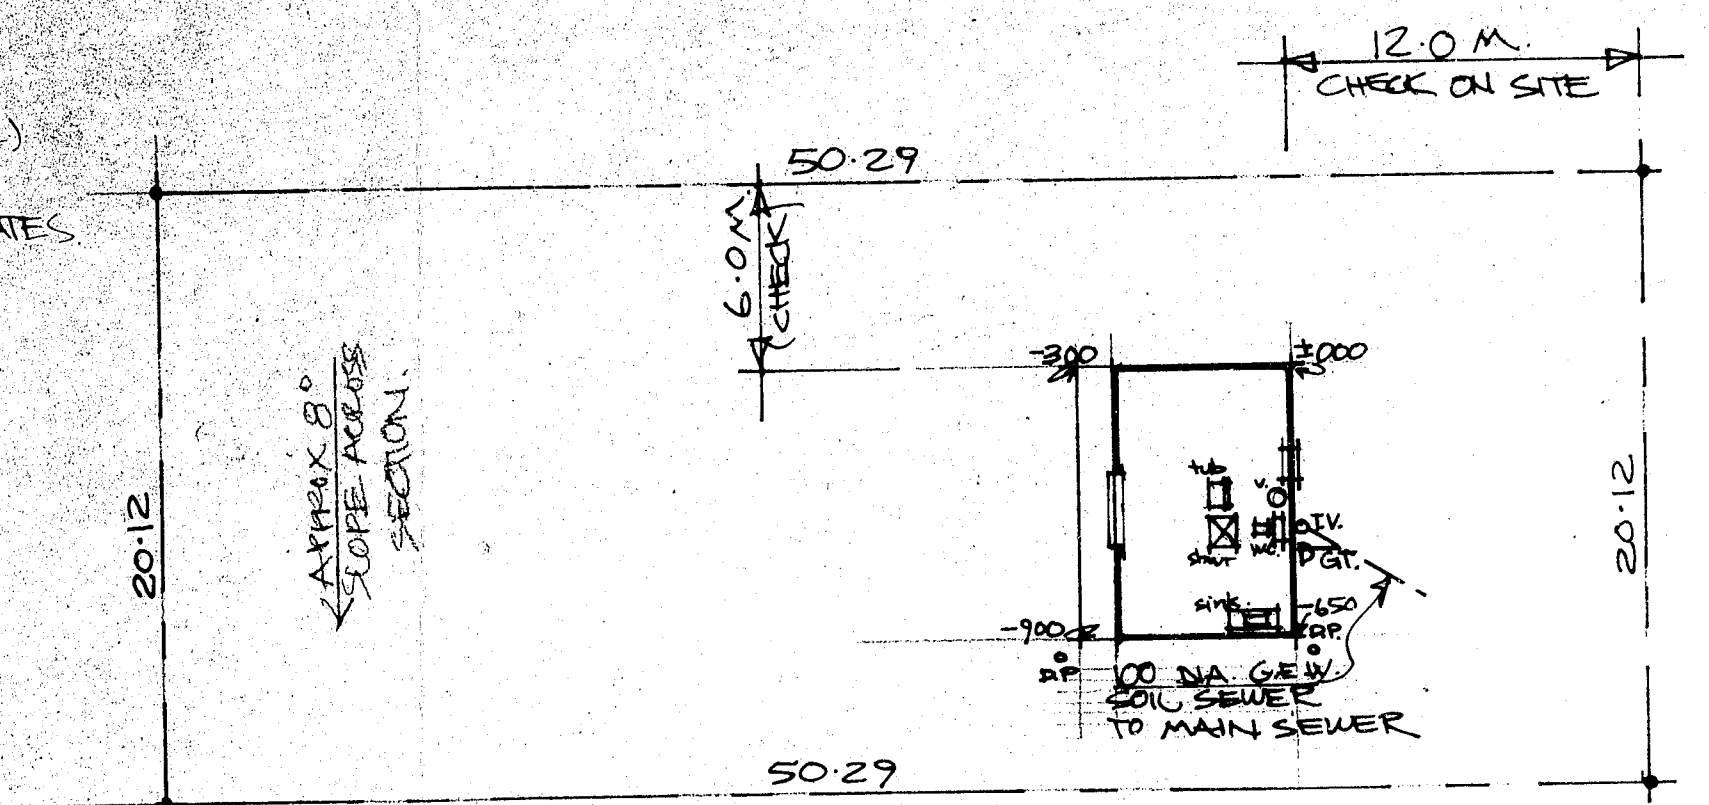

SITE LEGAL DESCRIPTION

LOT 3
D.P.S. 7023
Area = 1011m²

SITE PLAN 1:250

AMENDED - 30/7/80
POLE LENGTHS UPSTAIRS WALLS KITCHEN WINDOWS

NOTE: SUPPLY AND FIXING OF INTERIOR TRIM, DOORS AND FITTINGS ARE GENERALLY EX. CONTRACT.

RUSTIC HOMES WORKING DRAWING

cottage at: STIRLING ROAD TE AROHA
for: MR and MRS DEAN

DATE: 20/7/80
JOB No:
PHONE: GUE 6983

1

ORIGINAL LINE LENGTH BEFORE REDUCTION - 250MM

MASTERSHIP
P.O. Box 090
Tauranga. Phone 85-546