
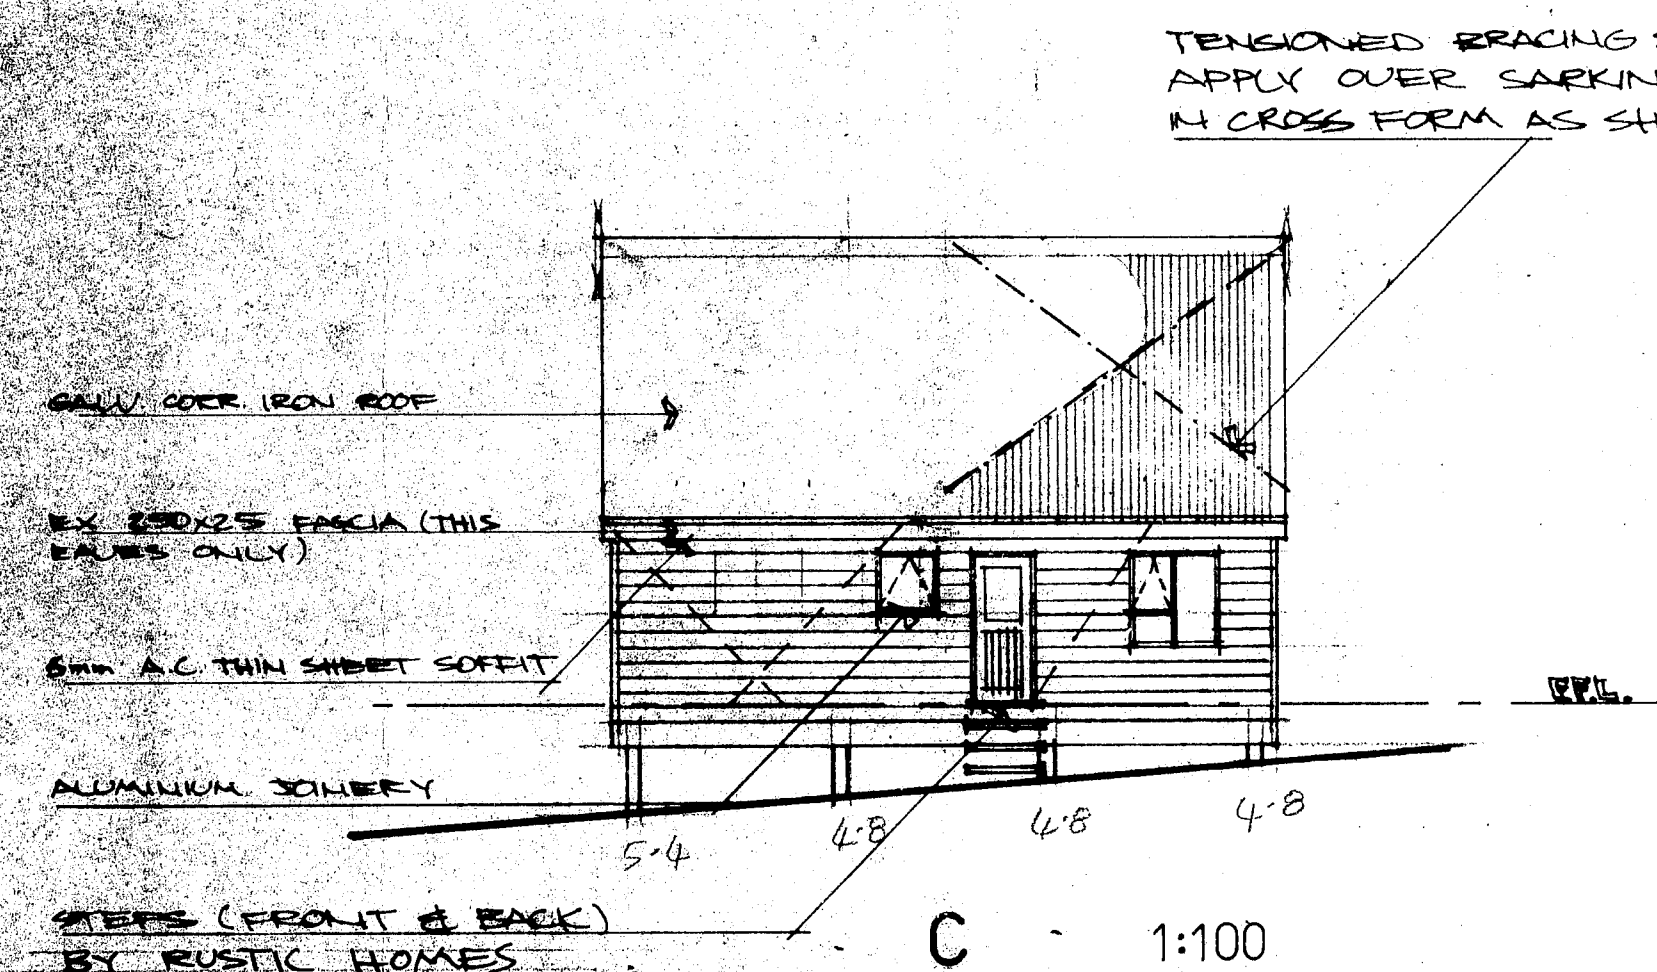
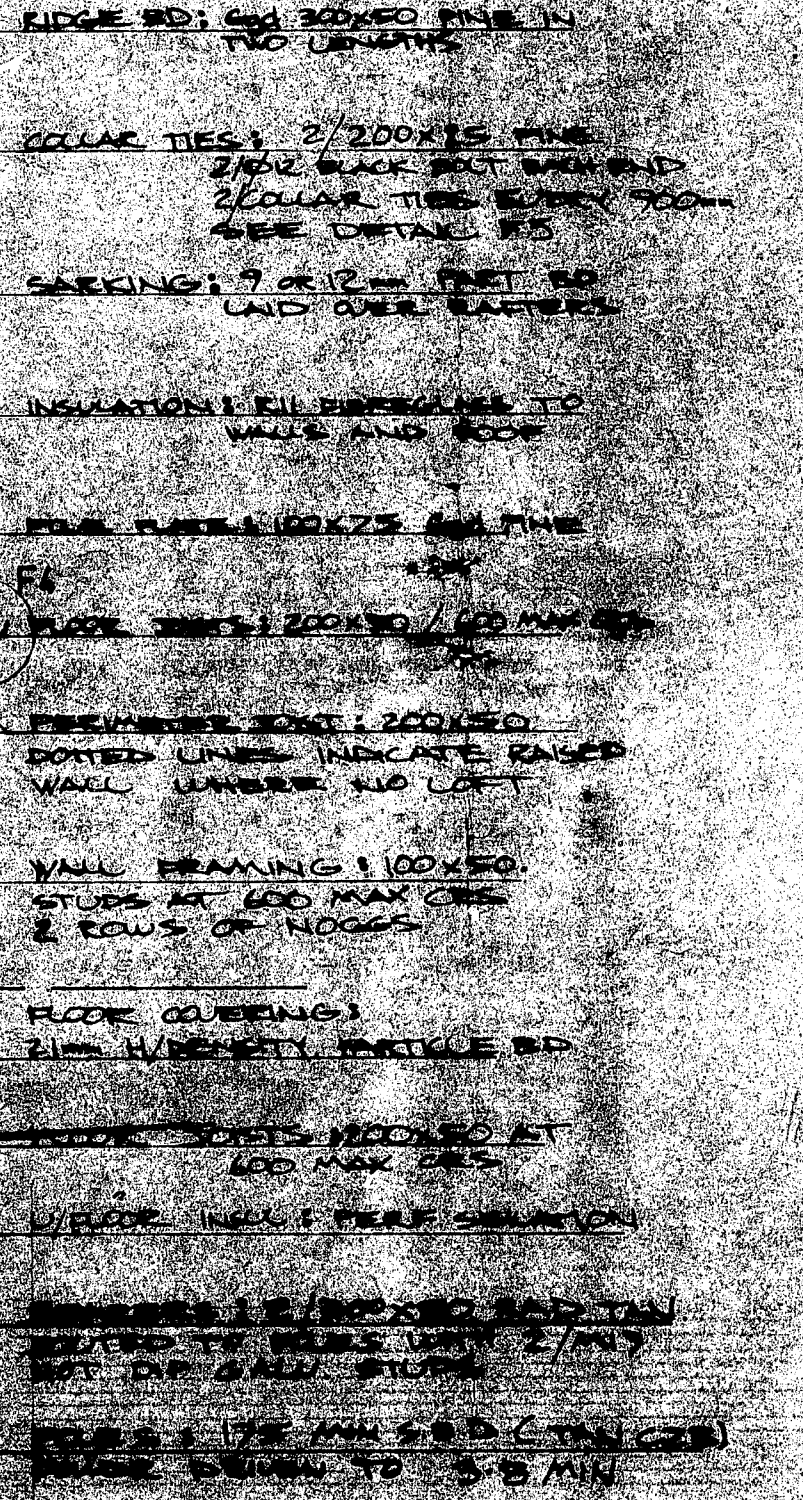
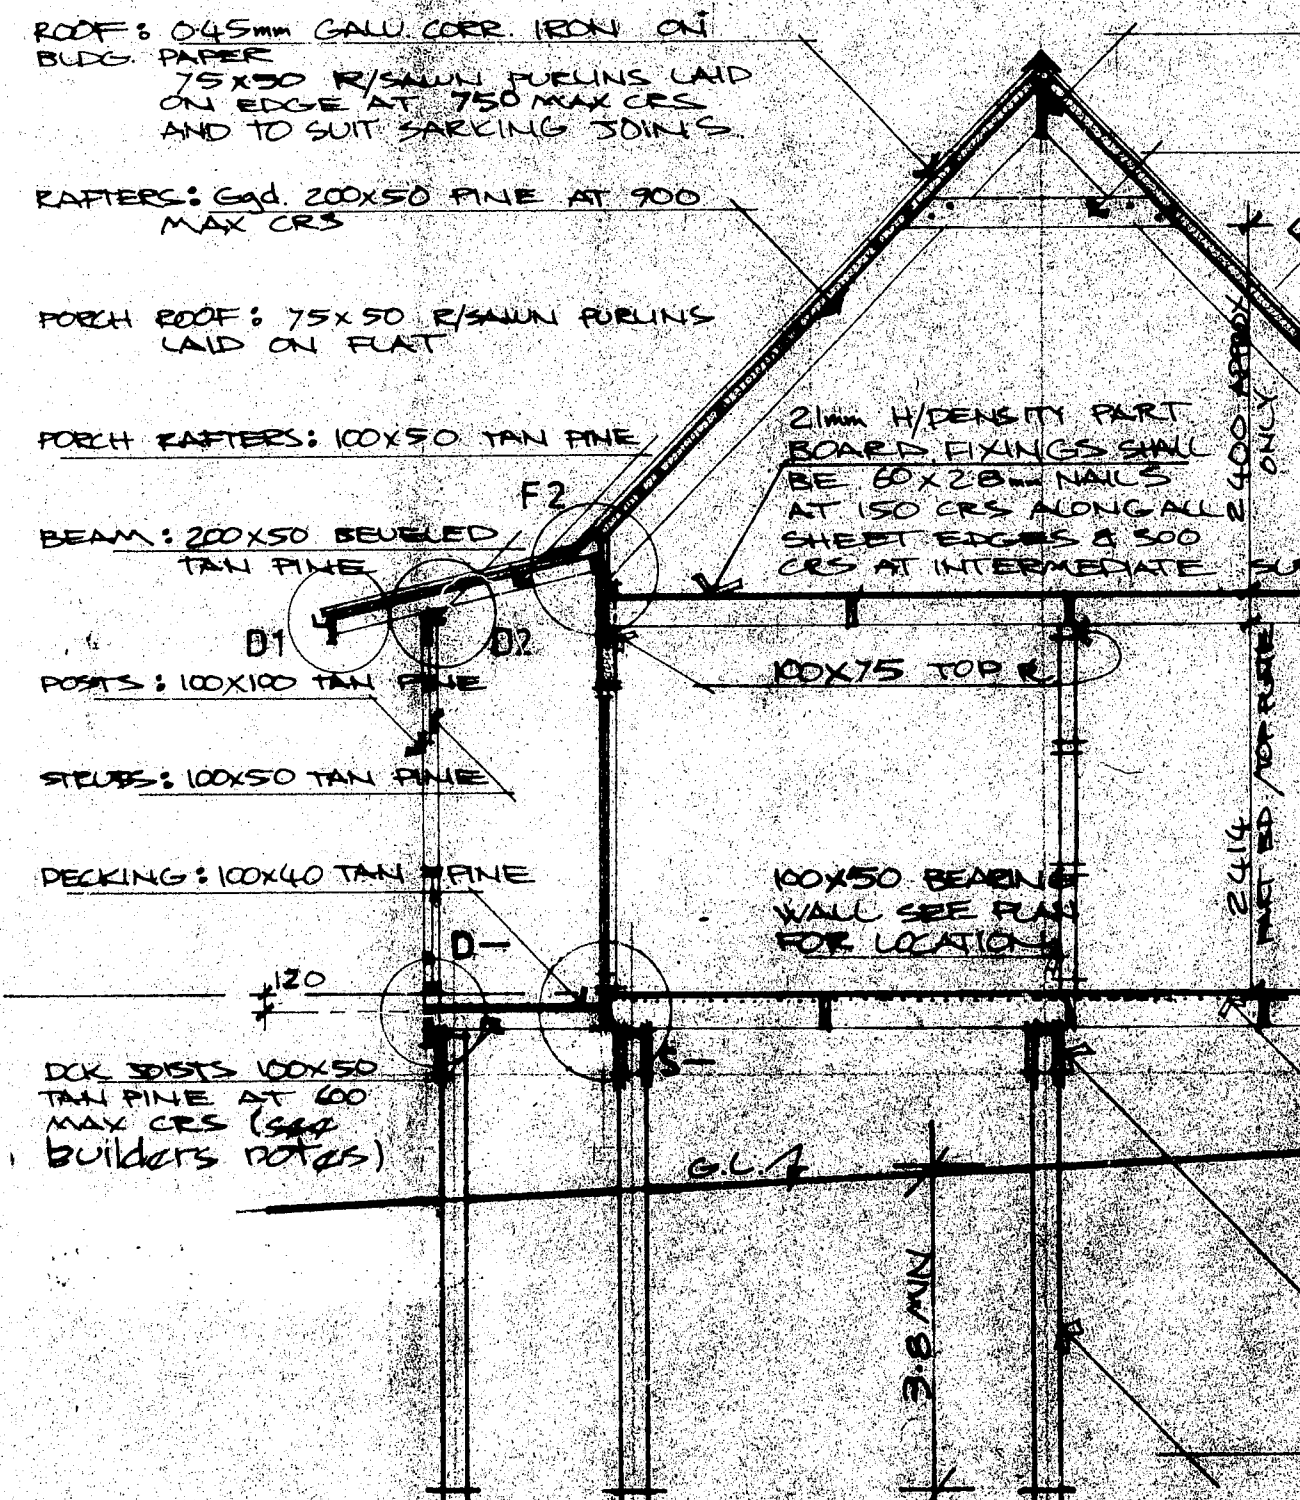
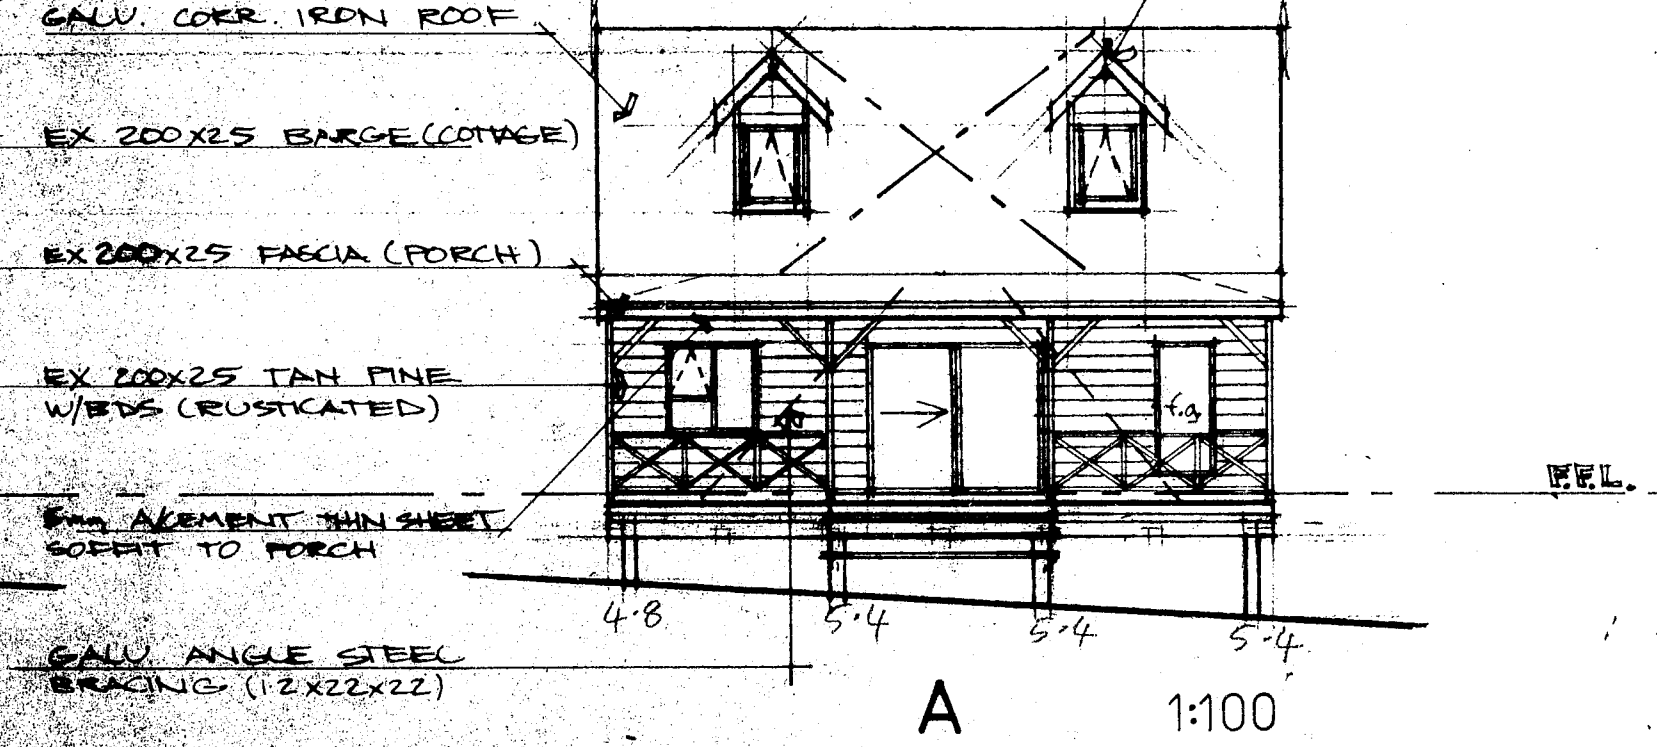
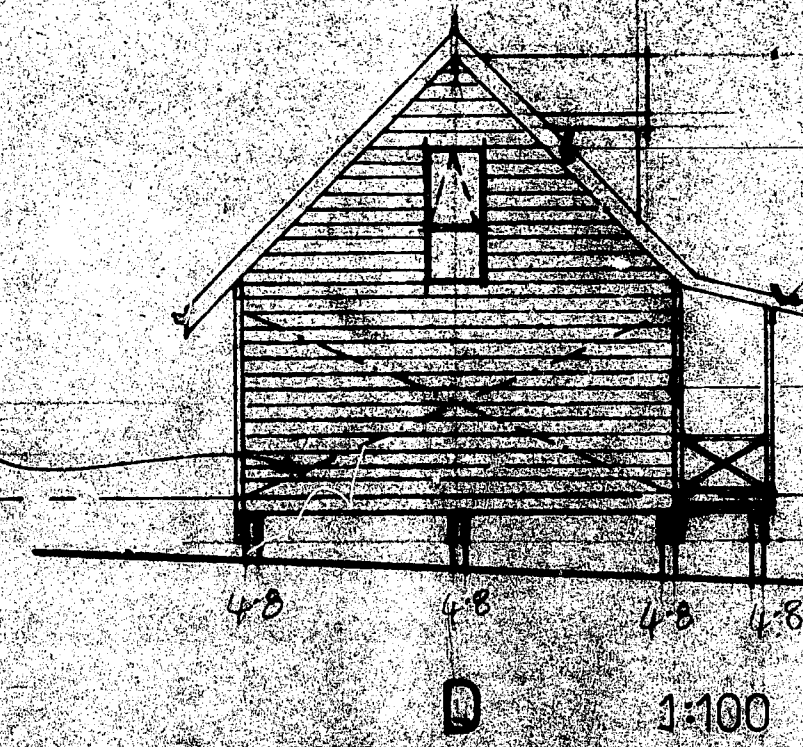


5 Stirling St.

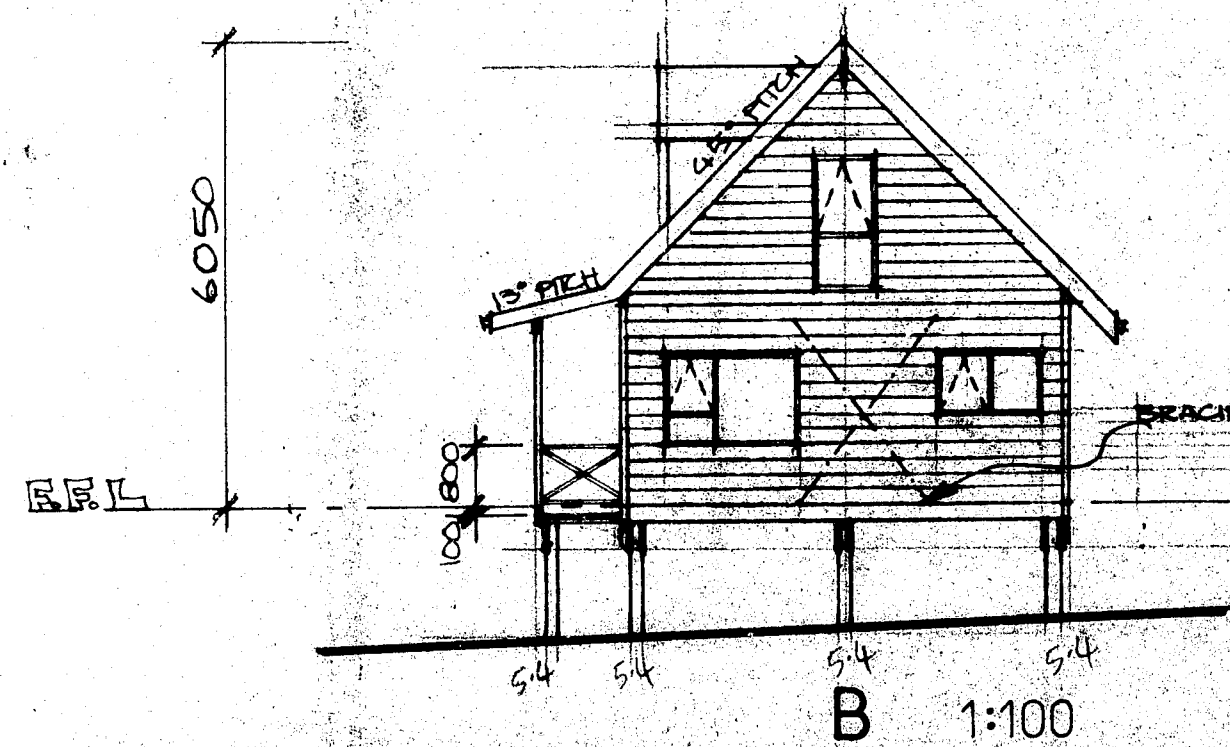

SECTION 1:50

- NOTES:
- 1) FASTEN RAFTERS TO POLE PLATE WITH 1/2" NAIL AND 2" TIMLOK FASTENERS (SAME HANDS)
 - 2) FASTEN STUDS TO TOP PLATE AND POLE PLATE TO JOISTS USING "U" SHAPED NAILS (TIMLOK OR SIMILAR) SEE DETAIL F1 FOR ALL OF THE ABOVE

GENERAL NOTES:
 1) ALL BUILDING TO BE IN ACCORDANCE WITH N.Z.S.S. 3604:1978 AND AMENDMENTS.

LIST OF DRAWINGS:
 working drawings: 1, 2, 4
 detail drawings: G1, G5, NOTES, F1, F5, D1, D3, S1, S2
 specifications: and timber schedule

AMENDED: 5/8/80
 BRACING & BRACING PANELS

RUSTIC HOMES WORKING DRAWING

cottage at STIRLING ROAD, TE AROHA
 for MR and MRS DEAN.

DATE: 20/7/80
 JOB No:
 PHONE: GE 6983

2

ORIGINAL LINE LENGTH BEFORE REDUCTION - 250 MM

ARCHITECT
 P.O. Box 990
 Tauranga. Phone 65-546