

BOROUGH OF DARGAVILLE

DRAINAGE BLOCK PLAN

REFERENCE:

I. C. Inspection Chamber
I. B. Inspection Bend
I. Y. Inspection Junction
I. P. Inspection Pipe


G. T. Gully Trap

T. V. Terminal Vent

Drain to be shown in **RED**

SCALE—~~8 ft. to one inch.~~

1" = 1'50m.

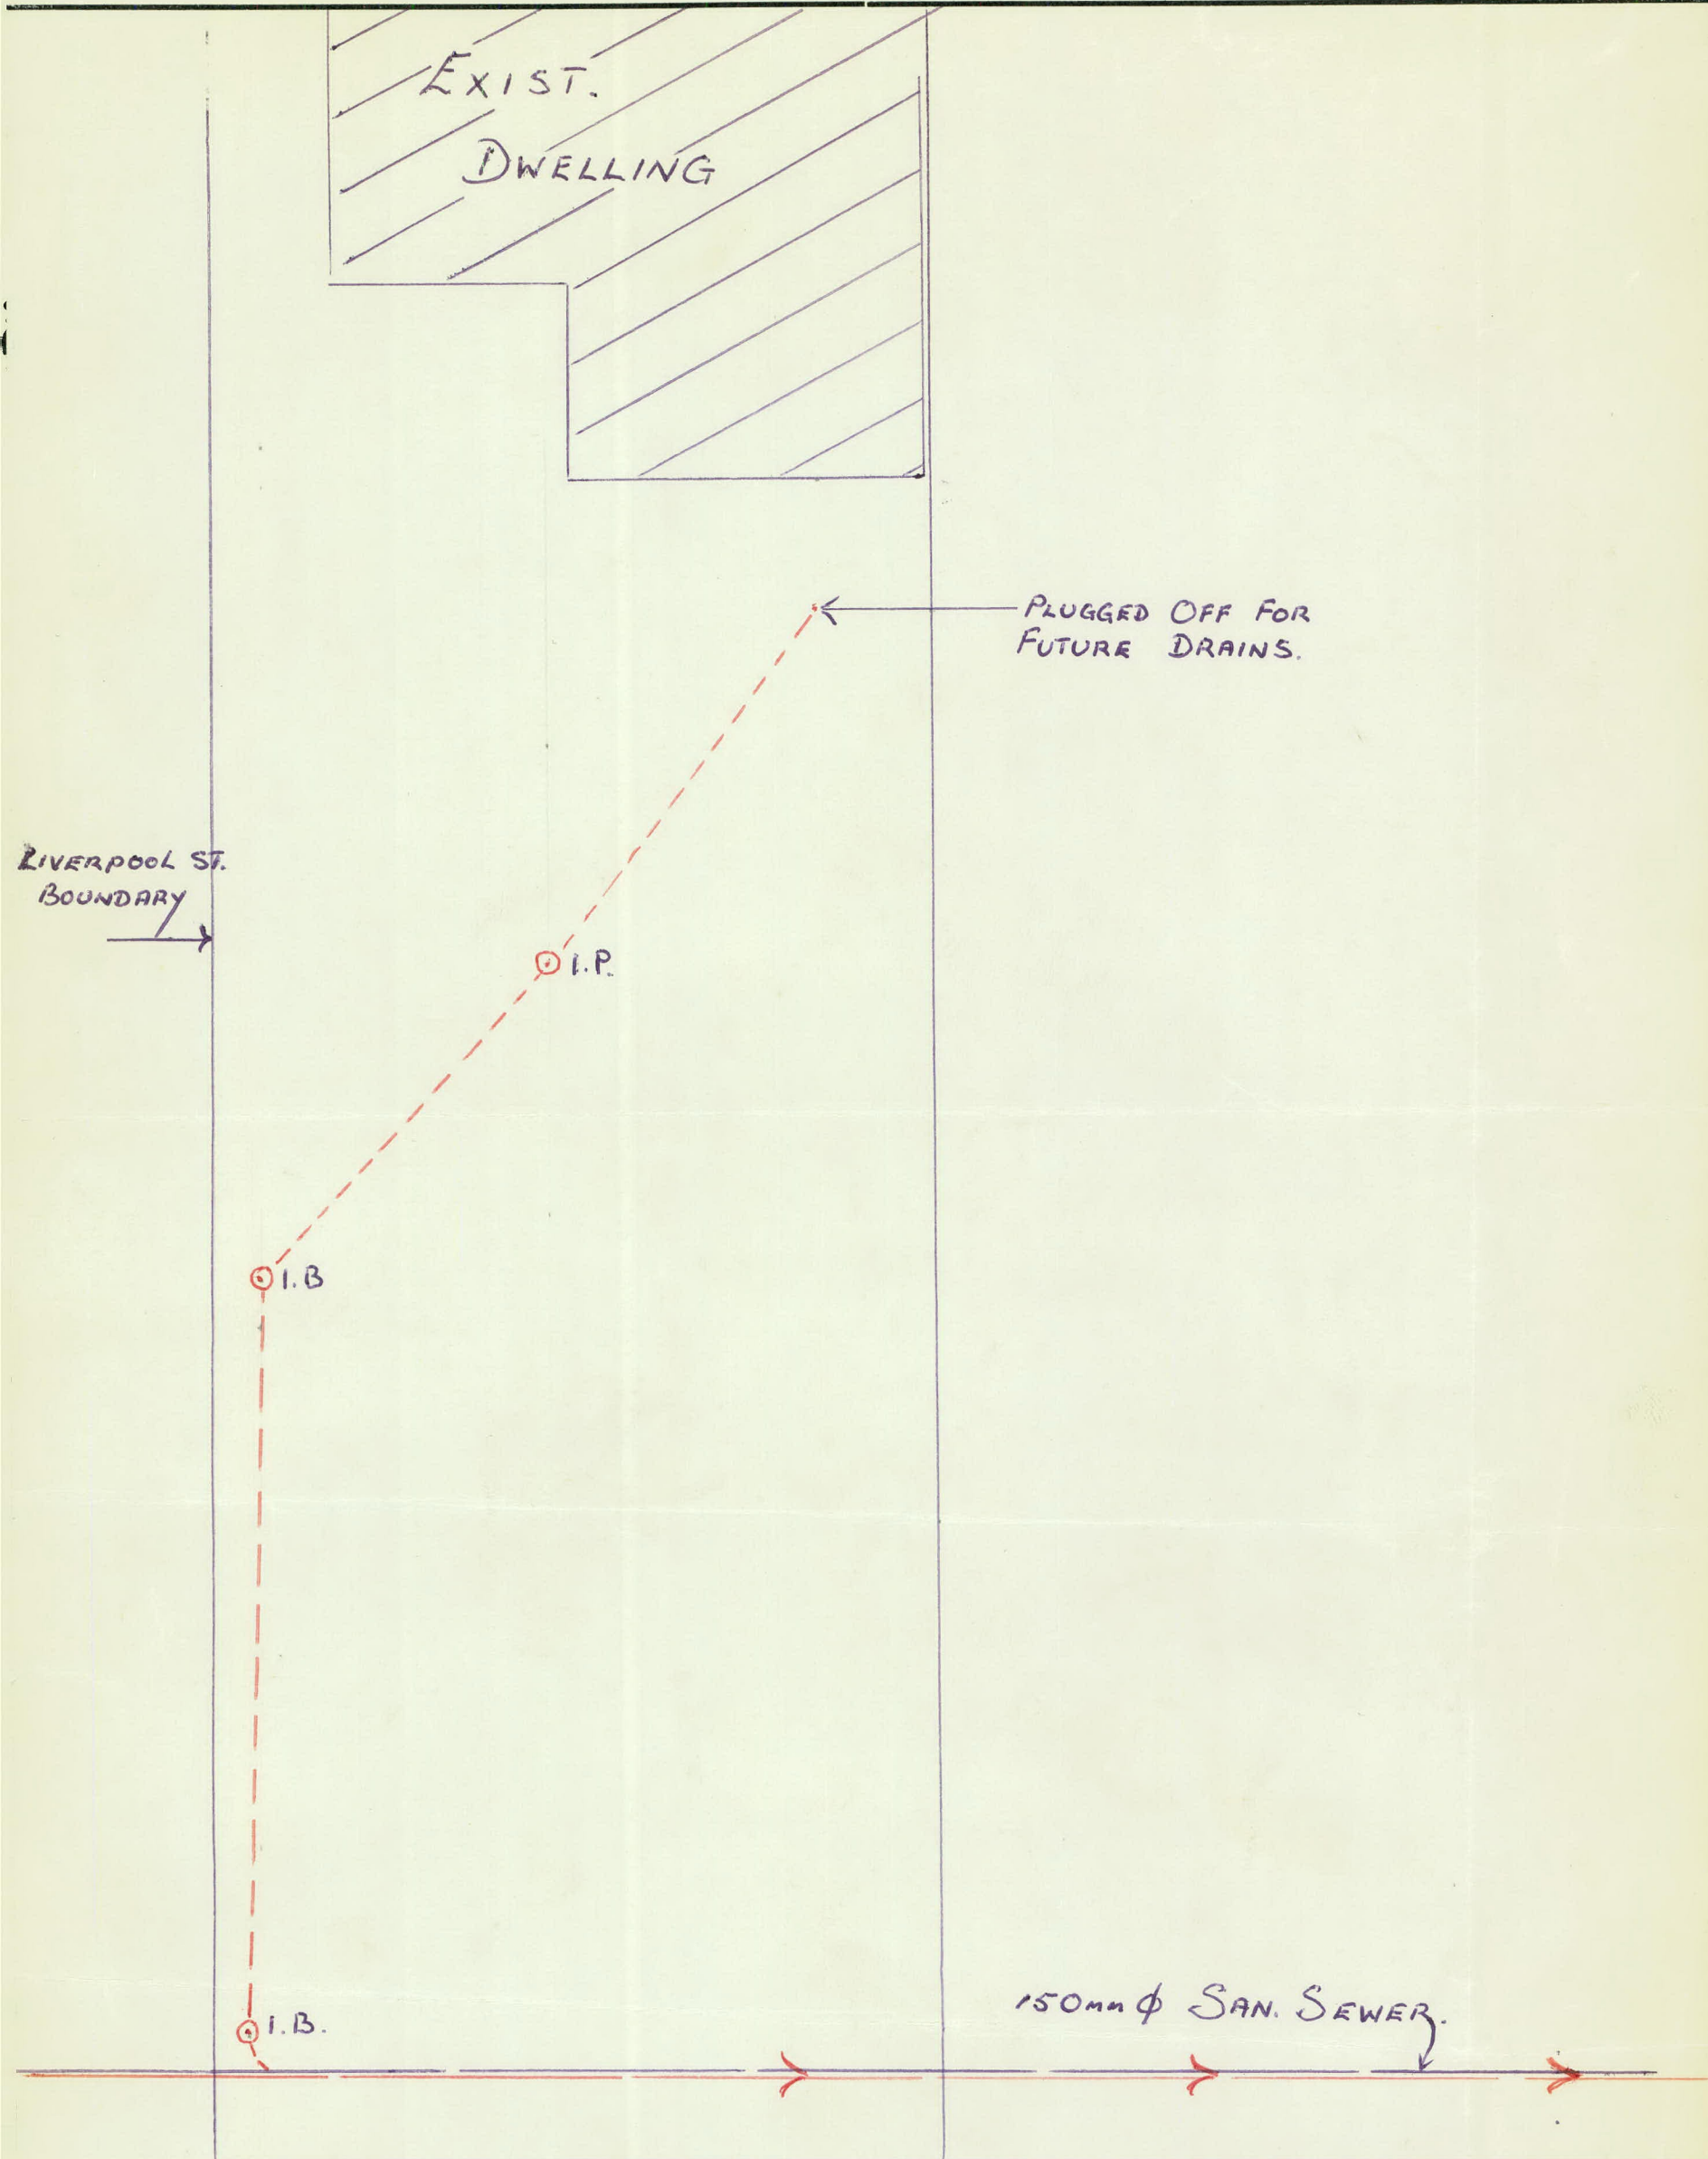

OWNER MRS HILL-TAYLOR.

STREET RIVER RD.

SECTION No. III

I. M. FIVISON

DRAINLAYER



0096031500-D

DATE 14-11-77