

BOROUGH OF DARGAVILLE

DRAINAGE BLOCK PLAN


REFERENCE:

I. C. Inspection Chamber
I. B. Inspection Bend
I. Y. Inspection Junction
I. P. Inspection Pipe

G. T. Gully Trap
T. V. Terminal Vent
Drain to be shown in RED

SCALE ~~8 ft. to one inch.~~

1" = 1.50 M.

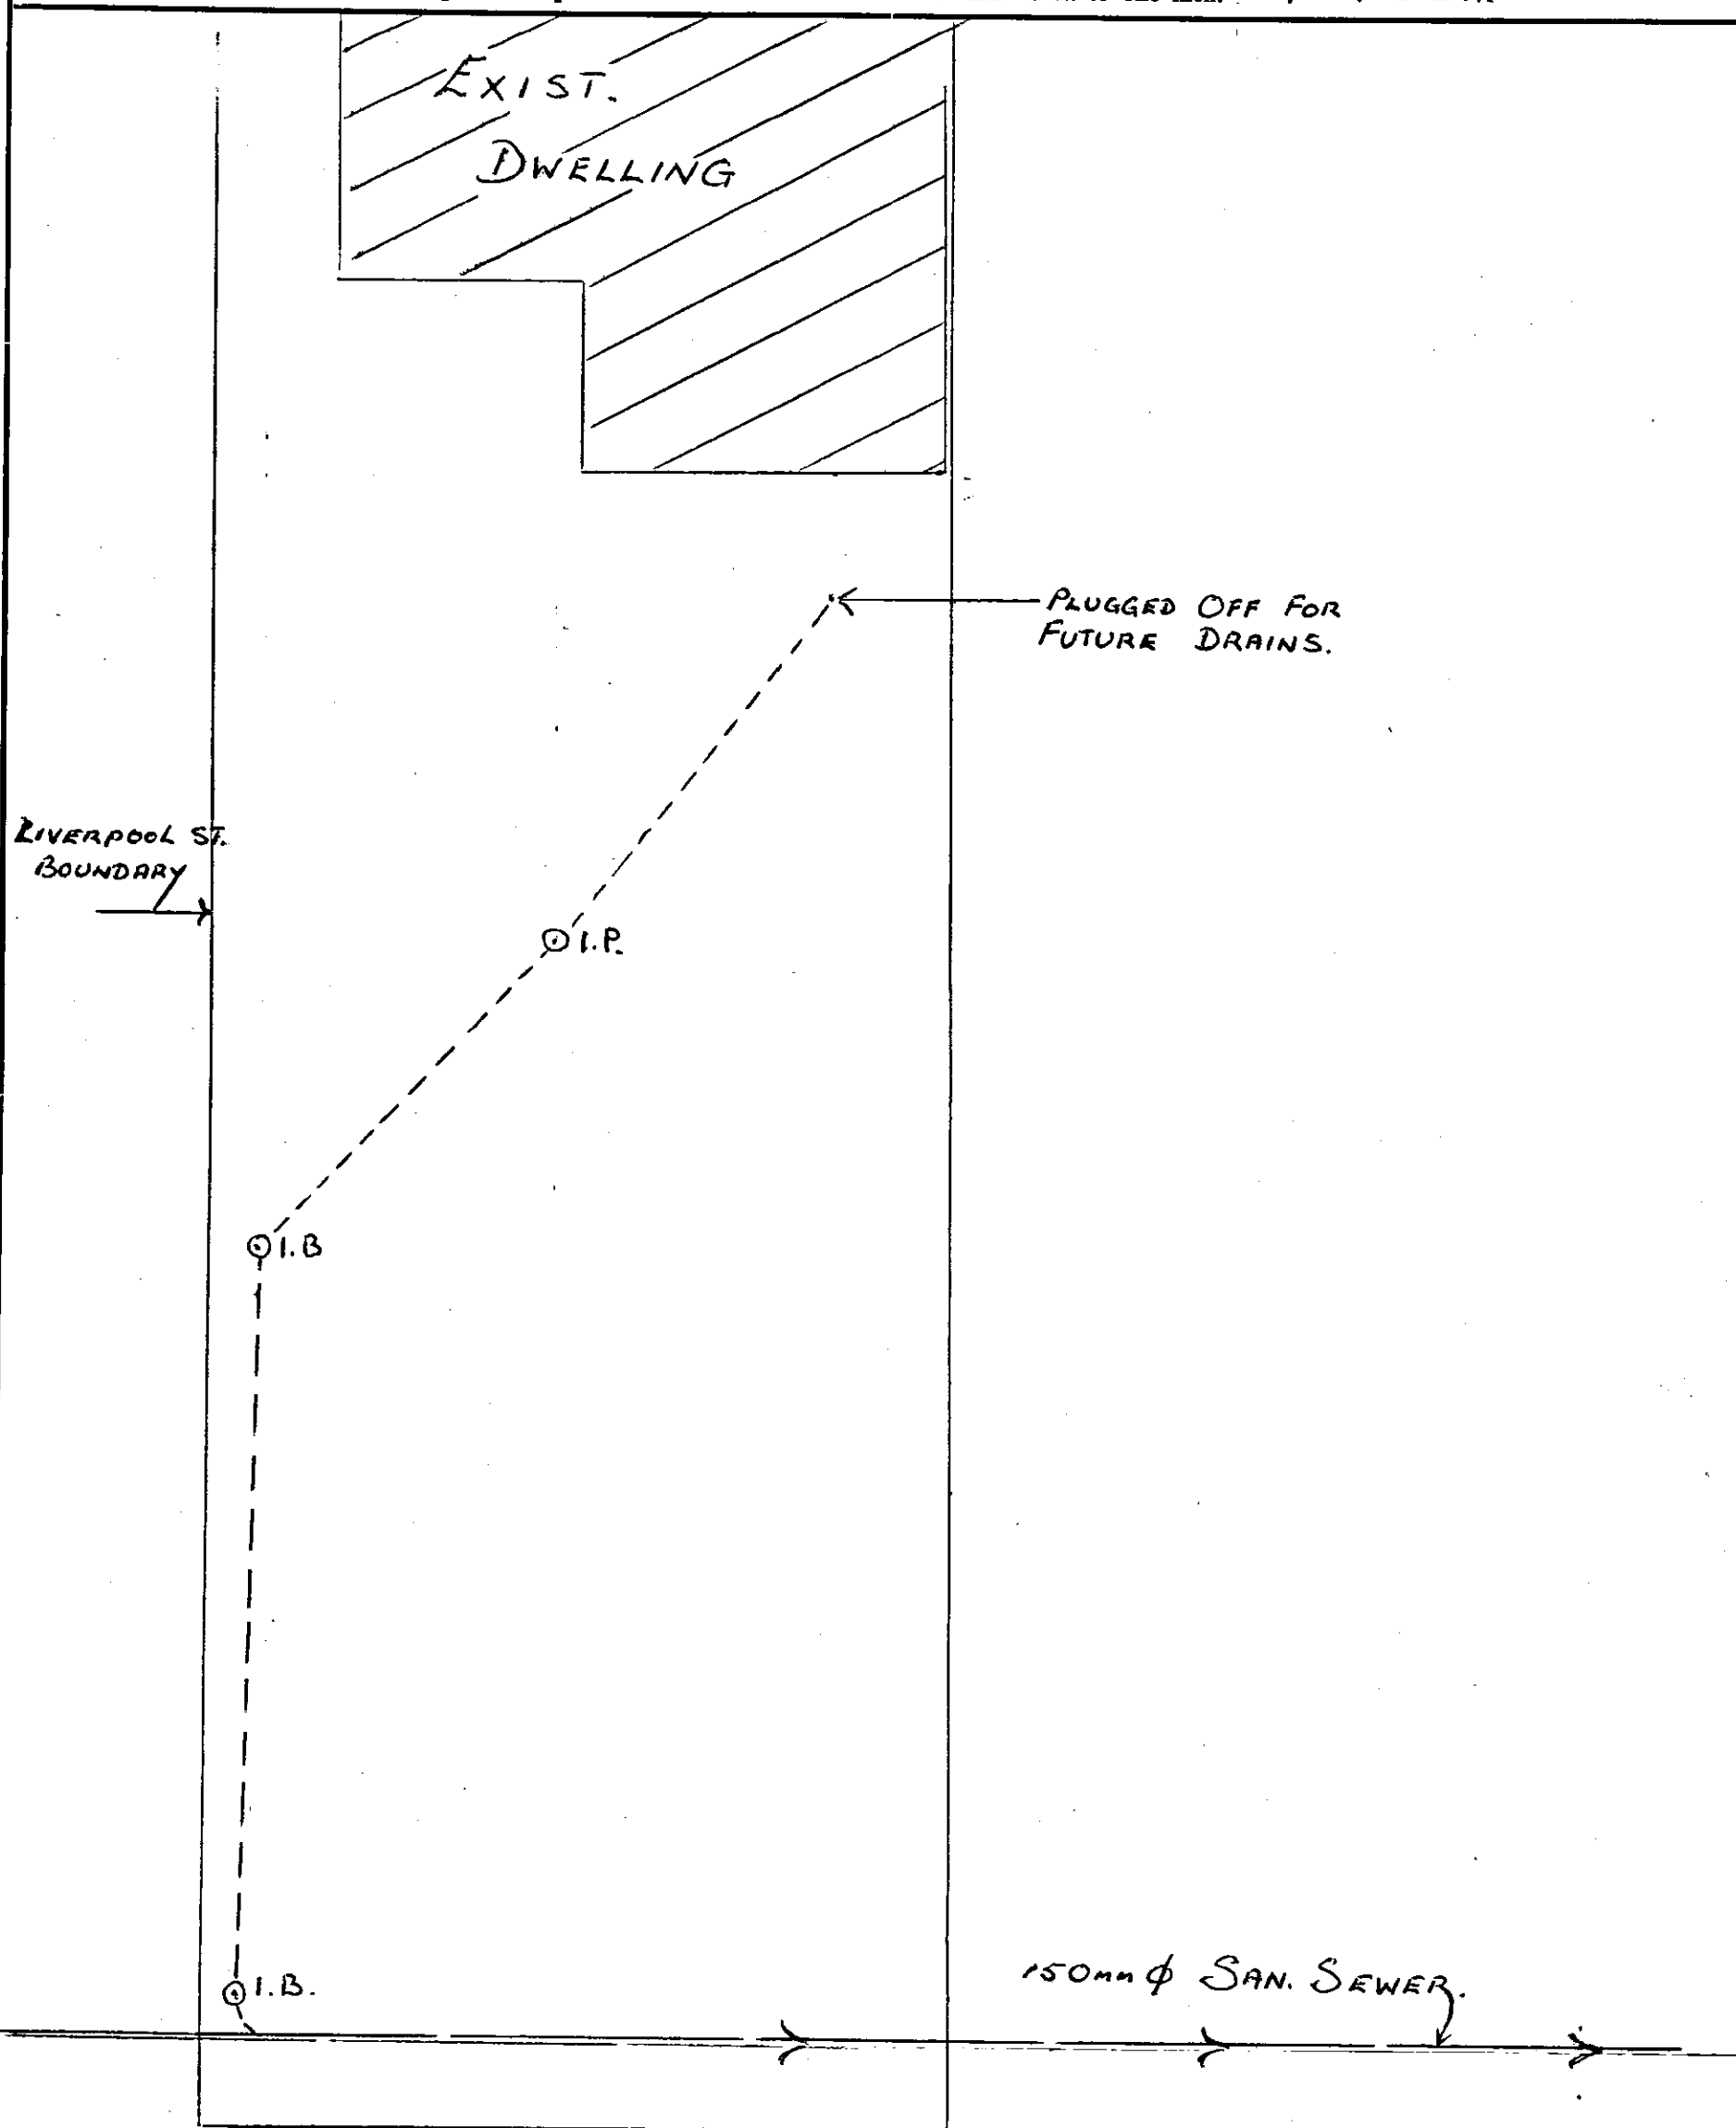

OWNER MRS. HILL-TAYLOR.
STREET RIVER RD.
SECTION No. 111

I. M. FIVISON
DRAINLAYER



0096031500-D

DATE 14-11-77