


17330 346

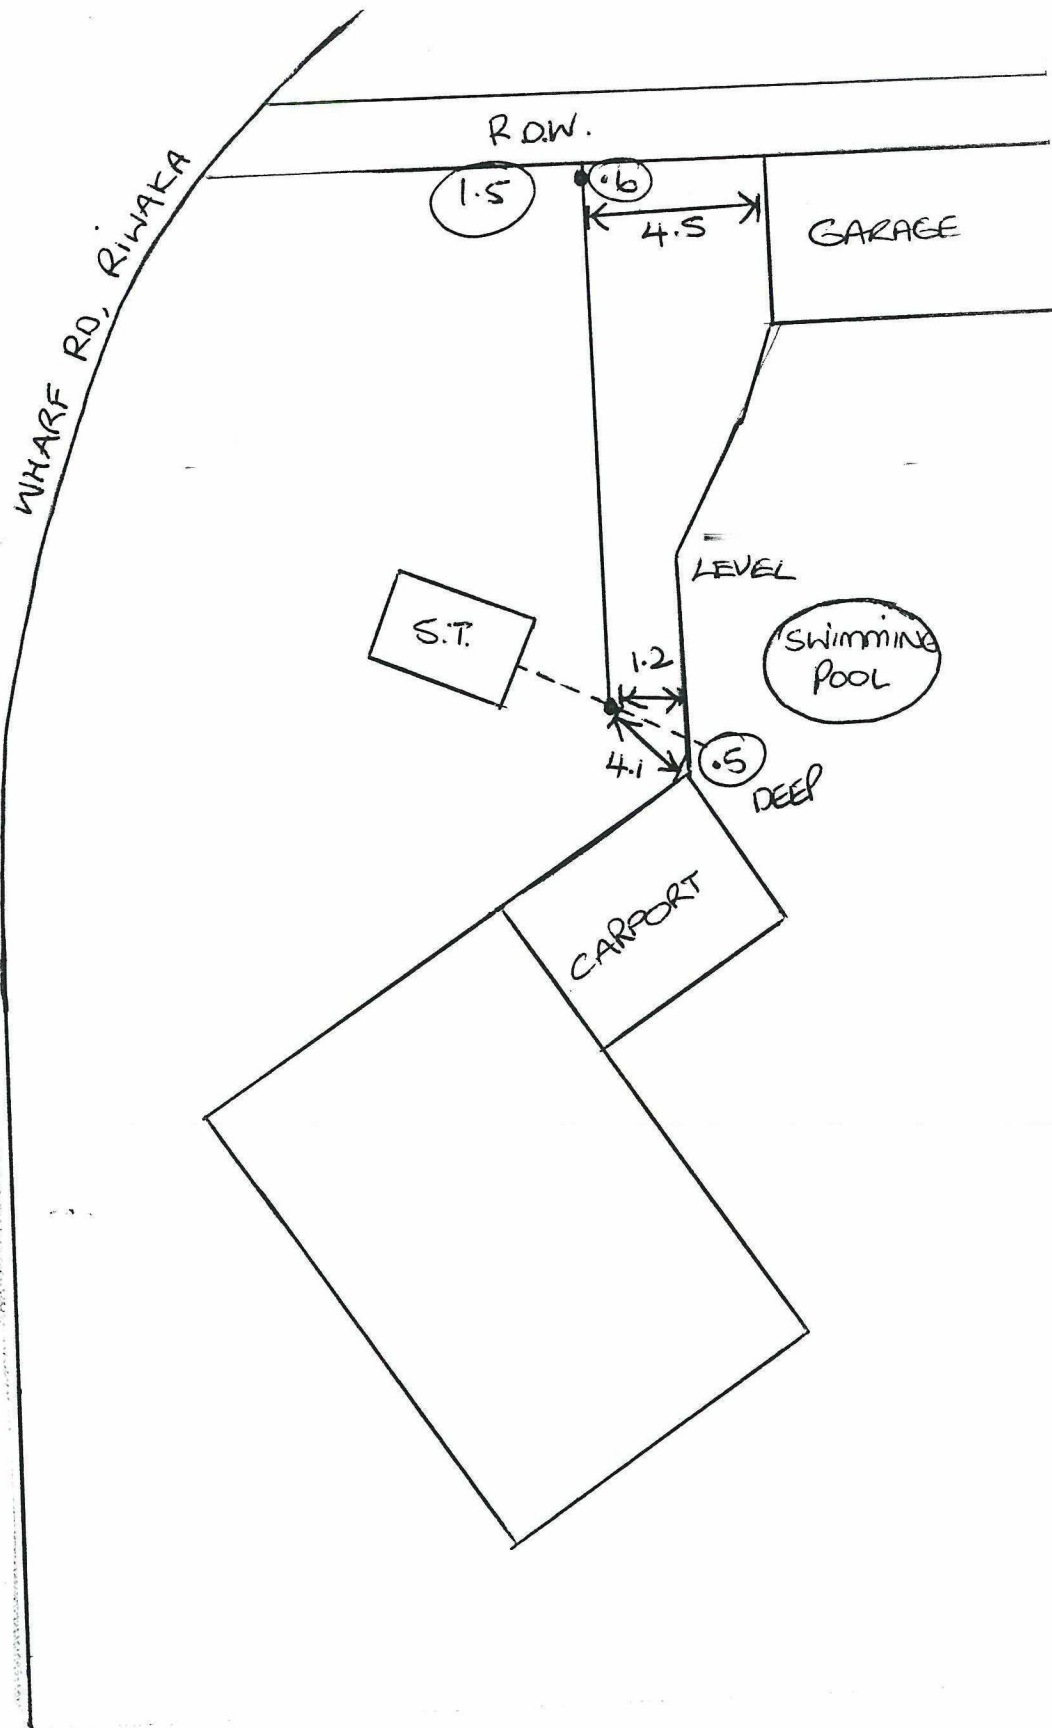

DRAINAGE PLAN

SCHEME


VAL.ROLL.NO

PROPERTY OWNER

LOCATION/STREET

DATE

TOWNSHIP

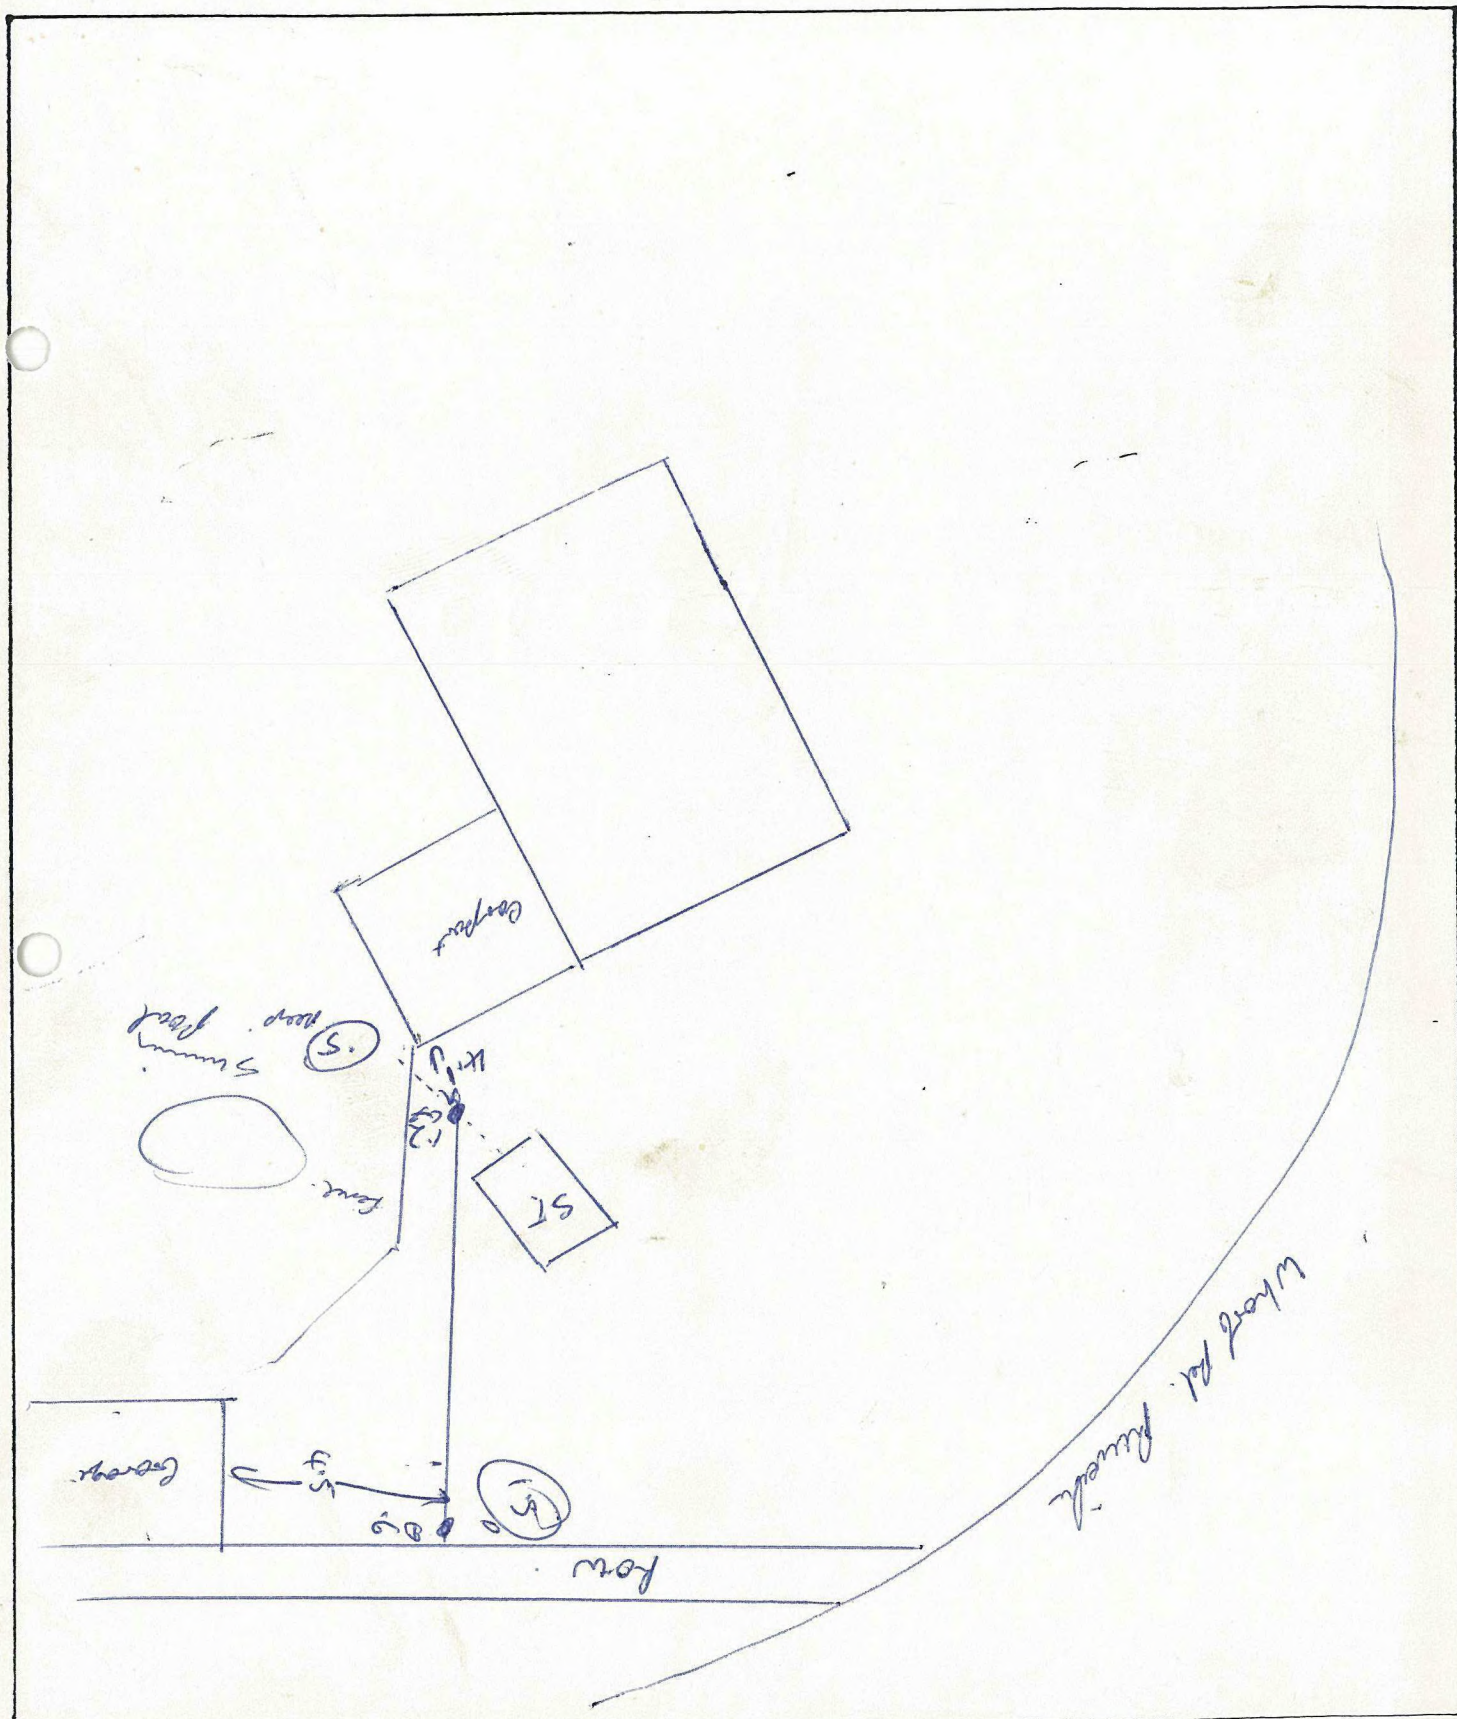

DRAINAGE PERMIT

TASMAN DISTRICT COUNCIL
Private Bag, Richmond

TAX INVOICE

Date: 15/06/90

11450

GST Reg. No. 51-076-806

Name: Hys Plumbing Services Ltd

Details: Sewerage Connection

Amount \$ 18.00

PERMIT

NO

VALU

1031

19330/34600

TDC Tasman
District Council

PERMIT APPLICATION

\$18.00
(GST Inclusive)

TASMAN
DISTRICT COUNCIL
GST No 51-076-806

15 06 90

Connection to approved existing drains and installation
of drainage work to local body sewerage scheme.

I PAUL HAY
(Registered Drainlayer)

Of P.O. Box 165 Motueka
(Postal Address)

hereby apply for the work described herein and set out
plans attached to be carried out in the premises owned
or occupied by:

Mr & Mrs M-H Jones W. Road Rd Riwaka
(Name and Address of Owner of Premises)

(Occupier of Premises if not Owner)

and situated in Street/Road Township

Registration No. of Plumber or Drainlayer 10478 ✓

Dated this 12 day of June 19 90

Signature [Signature]
(Drainlayer)

This becomes a receipt when machine printed and is
applicable as a tax invoice.

Please tick if required ☐

Mobd
[Signature]