

Application For Water Connection

(Pursuant to Section 88 of the Resource Management Act 1991)



1. APPLICANT DETAILS	FOR OFFICE USE ONLY
Name of Property Owner/Company: <u>Mr Marie Lam</u>	Application No: <u>22800</u>
Street address: [of new connection to be installed]: <u>16 Oakland Pl</u> <u>Ngongotaha, Rotorua</u>	Valuation No: <u>01064+015+50</u>
Full legal description [Lot No., DPS 5D Blk No.]: <u>Lot 70 DPS 389915</u>	Water supply: <u>Ngongotaha</u>
Name of applicant: [if different from above] agent ☒ <u>Nanette Crawley</u> <u>Crawley Homes Ltd</u>	P.File No: <u>32229</u>
Phone: _____ Cell Phone: <u>0276233288</u>	Administration fee ☐ Yes ☐ No [Not applicable if a service line is already in place or where there is a change of use or relocation of use or relocation is required] <u>\$92.00</u> inclusive of GST on application
Correspondence to be sent to: [postal address]: <u>Agent</u> <u>272 Te Ngae Rd, Ngapuna, Rotorua</u>	Cashier Receipt No. <u>274467</u>
Email: <u>n.gawley@xtra.co.nz</u>	Recorded by: <u>James Cullette</u>
Name and address for Metered Accounts [if applicable]: <u>N/A</u>	Contact ID: SCCH
	Date: <u>27/2/2020</u>
	Customer Centre Stamp here: Received 27 FEB 2020

2. CONNECTION DETAILS

Reason for connection:

- ☒ New House
 ☐ Secondary dwelling
 ☐ Subdivision
 ☐ Change of use
 ☐ Separating services
 ☐ Redevelopment
 ☐ Relocation of connection
 ☐ Other

Description of activity: Construction of new dwelling with attached garage Consent No 80240

Purpose for which water is supplied:

- ☒ Domestic [0m²-2000m²]
 ☐ Domestic [over 2001m²]
 ☐ Commercial
 ☐ Industrial
 ☐ Agricultural
 ☐ Fire Supply
 ☐ Lifestyle [2000m²-20th]

Is the property already supplied with water? ☐ Yes ☒ No

Does the existing supply need to be disconnected? ☐ Yes ☒ No

Were any buildings demolished to which water was supplied? ☐ Yes ☒ No

Connection size ID [standard size is 20mmID, specify]: 20 mm

Preferred location of the connection [mark on site plan]: 1 metres from left [circle] side of boundary.
NB: Non-standard and all commercial connections require comprehensive services plans to be submitted at time of application.

3. DECLARATION

I acknowledge the general conditions on the attached 'Notice to Applicants' form and hereby make application for the above water connection and agree to meet such fees, water rates, and/or conditions as may apply from time to time in respect to the Rotorua District Council Water Services & Trade Wastes Bylaws 2010, and the Local Government [Rating] Act 2002.

N. Crawley
Signature of applicant
[or person authorised to sign on behalf of applicant]

Date: 26.02.2020

4. ENGINEERING DEPARTMENT TO COMPLETE

✓ Tick if required

☐ Scheme Contribution [if required] Amount: \$ _____ Reference: _____

Connection – Additional Requirements

☐ Meter: [size] _____ ☐ Backflow Preventer: [Type] _____

☐ Allocation: [m3 / day] _____ Flow Rate: [litres/min] _____ Flow restrictor size: [litres/min] _____

☐ Water billing A/c required Account Opened _____ / _____ / _____ WB: _____ BK _____ Seq _____

Water Connection Class / Category: _____

Signed by: [Signature] Designation: Data Technician Date: 03/03/20

AS BUILT – WATER SERVICES


☐ As-Built records updated ☐ Scanned Signed: _____

GS Stamp here

Date Sent: _____ Date Completed: _____

☐ Scanned to Property File:

5. WATER CONNECTION APPLICATION – SITE PLAN

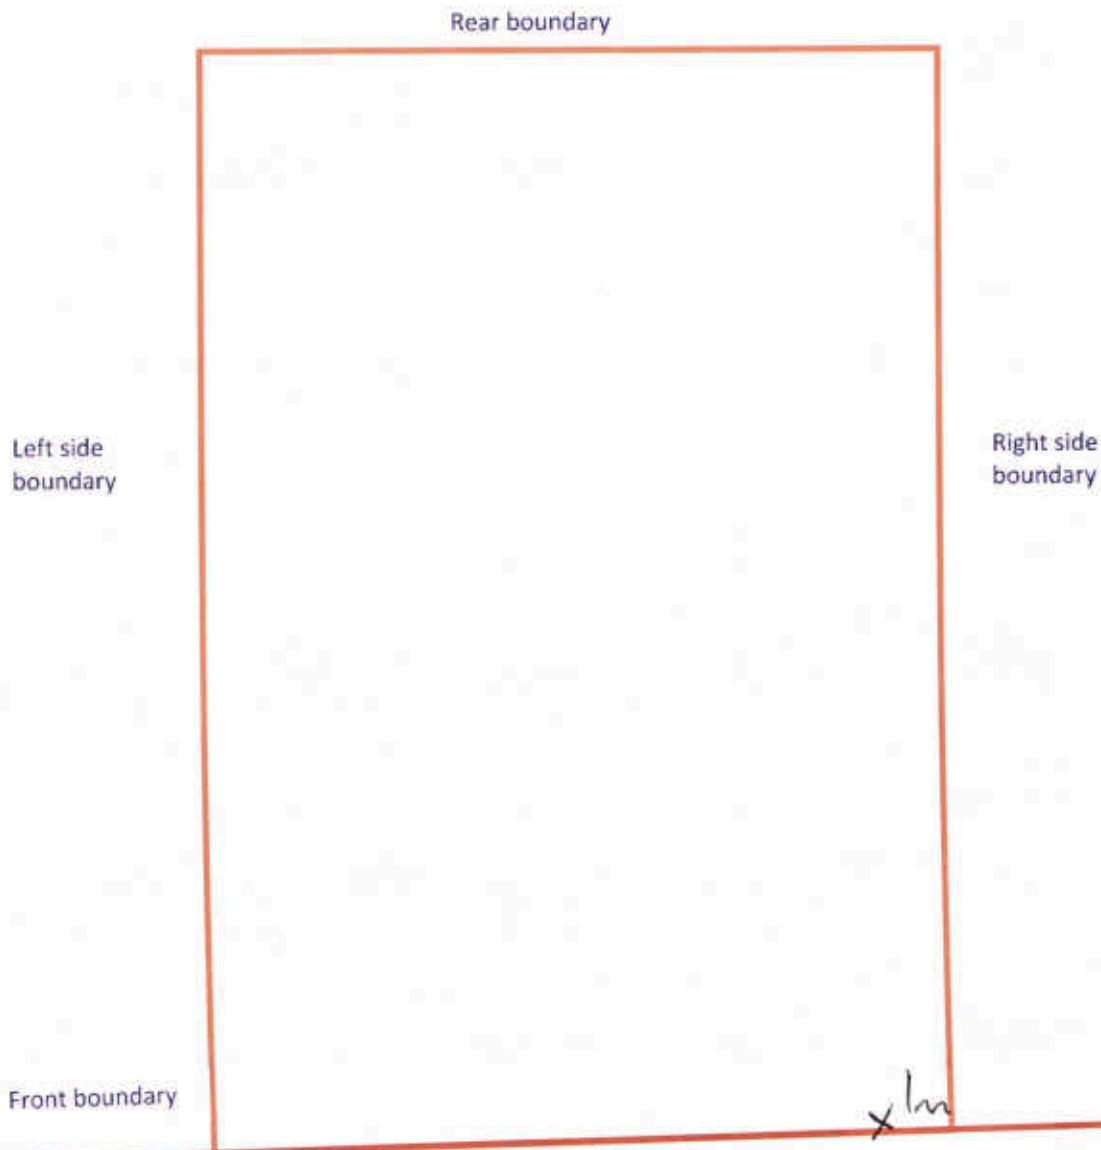

STREET NAME: 16 Oakland Place, Ngongotaha, Rotorua

Application No.
22800

APPROVED WATER CONNECTION DETAILS/RECORD SHEET

ROTORUA
LAKES COUNCIL

PROPERTY DETAILS

Applicant Name **MARK LAM**
Installation Address **16 OAKLAND PLACE**
Legal Description **Lot: 70 - DPS: 389915**

SERVICE CONNECTION DETAILS

Approval Date **3/03/2020**

(application valid for 90 days from approval date)

Installation Date **24/3/20**

Watermain/Rider Size **50** mm ID Type **WIDPE**

Depth **860**

Dist. to Bdy

Service Line Size **20** mm ID Type **WIDPE**

Length **1.5 mtrs.**

Water/Rider Main IDs

Hansen ID

WN	152697
WV	158009
WL	169526

CONNECTION INFORMATION

Toby/Manifold Size **20 mm ID** Type/Brand

Preferred Location: **Please Notify Contractor of Toby Location**

Actual Location: **0.8** mtrs LHB **RHB** **3.8** mtrs

Dimensions

*note: All measurements must be taken from a legal boundary peg.

Inside Bndry

Outside Bndry

Pressure **580**

(K/Pa)

Flow **80**

(l/min)

Time **1130 : 1131**

am

(Pressure & Flow must be recorded prior to the installation of any flow restrictor)

(Please record time pressure & flow was taken)

PLEASE SUPPLY A SITE DRAWING (see over page..)

CERTIFICATION

I certify all the information on this form as being complete and correct, and that all materials and works are in accordance with the " RDC Specifications for Connections to Rotorua District Council Water Supply Networks ".

Name **Owen Jansen**

Signed **OJ**

Date **25/3/20**

Water Service Provider Name **Infracore**

Total Value of Work \$

(GST Exclusive)

Road Opening
Notice
required? ☐

03 March, 2020

P/File: 32 2 29

Please Quote: W22800

Civic Centre
1061 Haupapa Street
Private Bag 3029
Rotorua Mail Centre
Rotorua 3046
New Zealand

MARK LAM
C/- GOURLAY HOMES
272 TE NGAE ROAD
NGAPUNA
ROTORUA

Dear Sir or Madam:

APPLICATION TO CONNECT TO NGONGOTAHA WATER SUPPLY

PROPERTY LOCATION: 16 OAKLAND PLACE - ROTORUA

CONNECTION TYPE: Domestic (0-2000m2)

REQUIREMENT: 20mmID Unmetered

Council has considered your application for a connection to its water supply at the above location and we are pleased to advise that it has been approved. The size and type of connection, and any conditions relating to the connection are attached to this letter.

Also included in the attached notice is a list of Rotorua Lakes Council Approved Water Service Providers that are able to undertake this connection. You may obtain quotes from any water service provider on this list. You will need to provide them with a copy of the attached notice in order for them to provide a quotation.

It is your responsibility to arrange the installation of your connection with the chosen water service provider and you must pay the water service provider directly for the cost of the work. The Approved Water Connection Detail/Record Sheet and supporting documentation, also included, must be given to your water service provider, as they are not permitted to undertake any work without it.


Should you have any problems or concerns with the level of work or service provided by your water service provider, or if you have a problem with the connection after installation, please contact Councils' Water Operations section.

Please note that the Approved Water Service Providers are not agents of the Rotorua Lakes Council and no responsibility is taken for any actions or omissions by the Approved Water Service Providers.

Yours faithfully



Aroha Clements
Data Technician

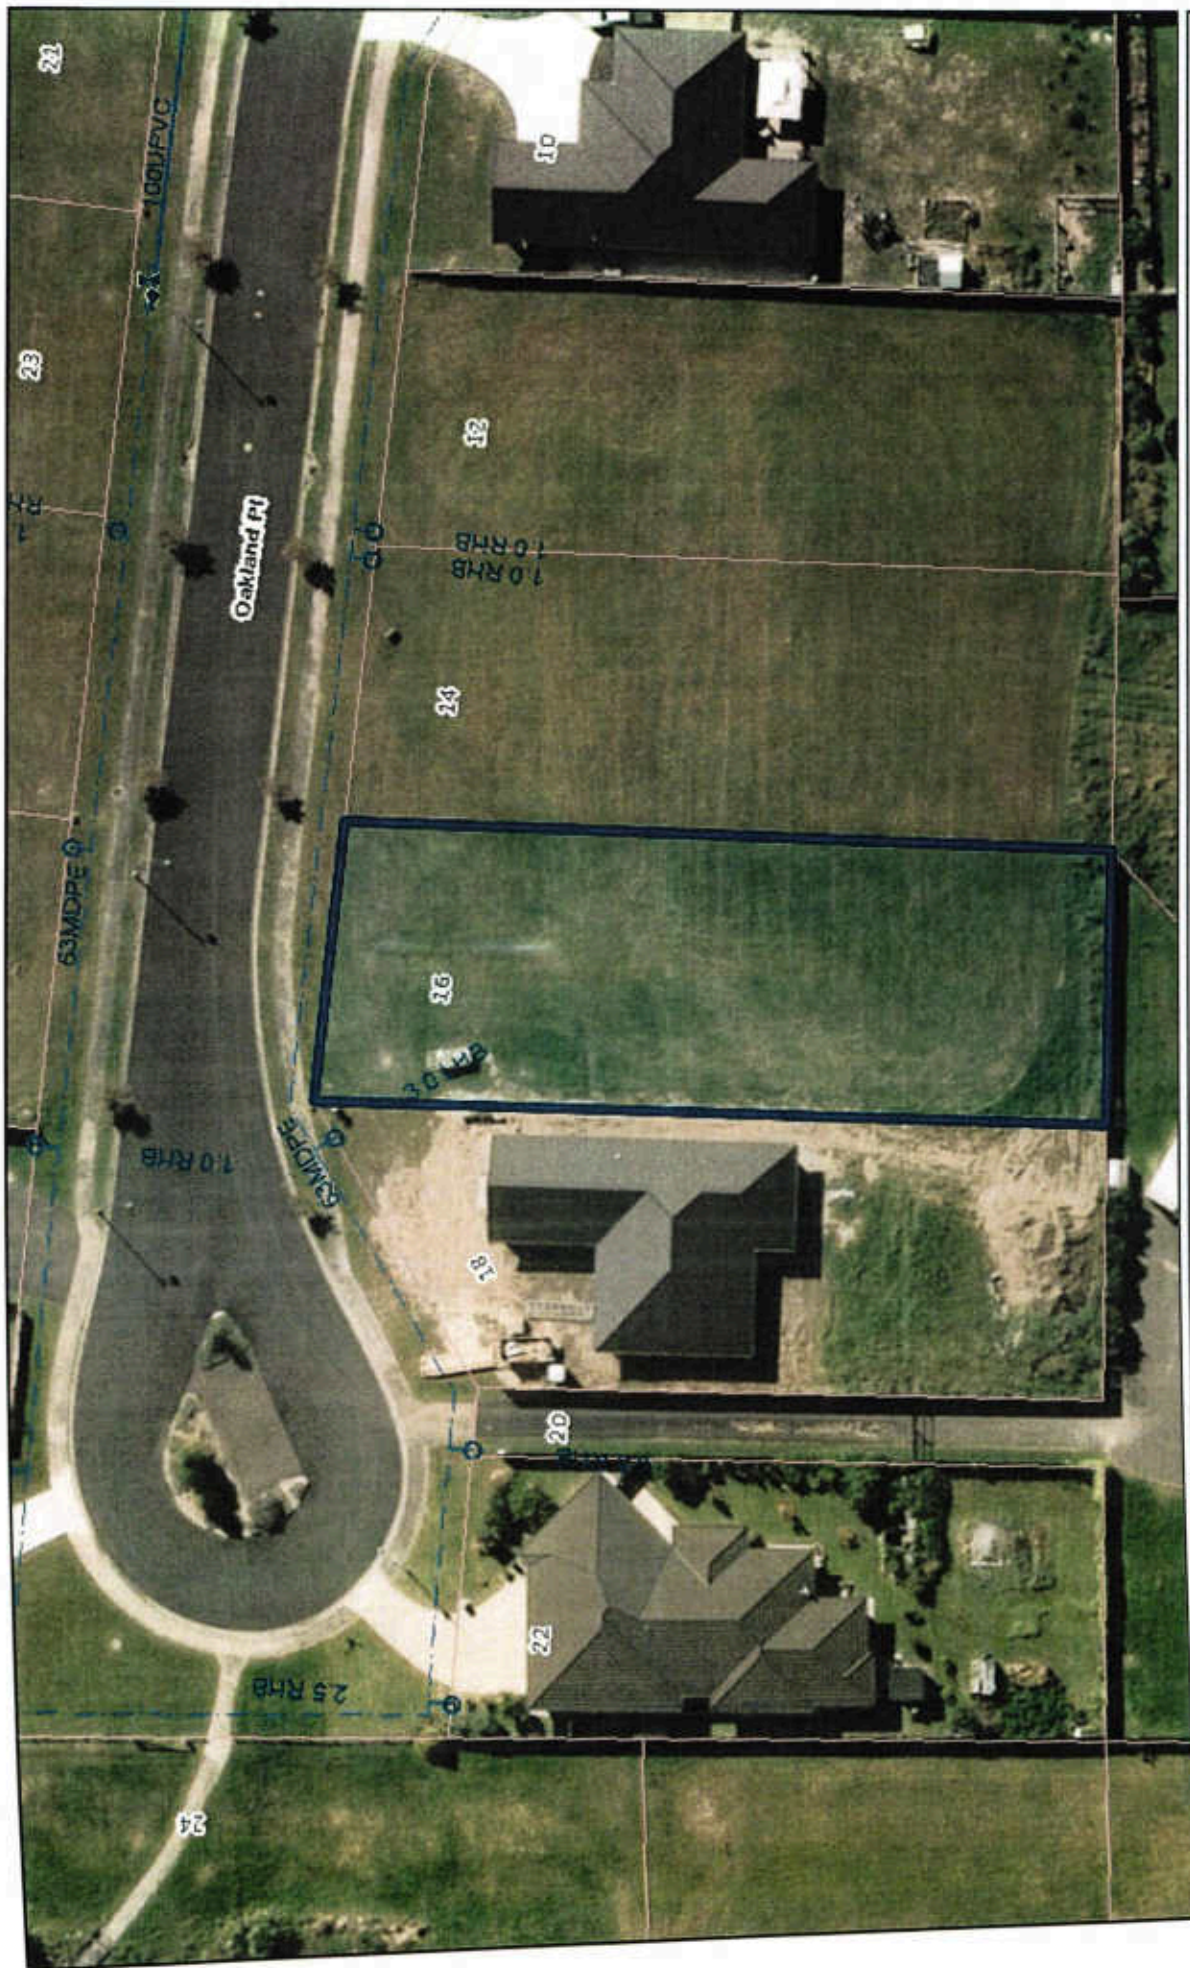

21.1 Meters

10.55

0

Printed Date: 03-Mar-2020

Aerial Imagery
1:1000 data set from 2016, XY accuracy +/- 0.5m
1:2000 data set from 2016, XY accuracy +/- 0.5m

Robur Lakes Council

DATA SETS
Accuracy of property boundaries +/- 0.2m - 0.3m in urban areas and up to +/- 30m in rural areas. Property boundaries, lines, legal descriptions and legal areas sourced from LINZ.
Geyserview represents Council's most up to date compiled and published data. Council does not warrant the accuracy of the information represented by this map.
LINZ Licenses: CROWN COPYRIGHT RESERVED.

16 OAKLAND PLACE

INSTALLATION NOTICE

16 OAKLAND PLACE - ROTORUA

APPLICATION: W22800

CONNECTION INFORMATION:

Size: 20mmID

Type: Unmetered

Backflow Preventer: N/A

Flow Restrictor: N/A

CONDITIONS

n/a

**note: -The connection must NOT be installed within a vehicle accessway/driveway.*

-A minimum clearance of 300mm is required around all equipment for maintenance and access.

-A Road Opening Notice is required for all works within the Road Reserve involving excavations more than 200mm deep.

ADDITIONAL NOTES/INFORMATION

TO INSTALL NEW 20mm WATER CONNECTION AS PER CONSENT: 80240

WATER SERVICE PROVIDER CONTACT DETAILS:

Williams Drainage Ltd

Contact: Brad Williams

brad@williamsdrainageltd.com

22 LANDSCAPE DRIVE - ROTORUA

Phone:

Cellular: (027) 376-6653

Fax:

INFRACORE LTD (previously Castlecorp Ltd)

Contact: Customer Service

Infracore@rotorualc.nz

70 VAUGHAN ROAD -

PRIVATE BAG 3029

ROTORUA MAIL CENTRE ROTORUA 3046

Phone: (07) 351-8950

Cellular:

Fax:

Hickey Contractors Ltd

Contact: Seth Pardoe

seth@hickeycontractors.co.nz

314 TE NGAE ROAD - ROTORUA

PO BOX 1740

ROTORUA 3040

Phone: (07) 345-9826

Cellular: (027) 430-8480

Fax:

Goodrick Contracting Ltd

Contact: Tony Goodrick

goodricks@goodcontracting.co.nz

42 FERGUSON PLACE - ROTORUA

PO BOX 6184

WHAKAREWAREWA ROTORUA

Phone: (07) 345-6342

Cellular: (027) 496-7366

Fax:

Jon Lewis Backflow Prevention

Contact: Jon Lewis

*For prompt after hour service please phone (07) 343-9060.
E-MAIL: Jon@backflowprevention.co.nz*

57 TALLYHO STREET -

PO BOX 10048

ROTORUA 3015

Phone: (07) 343-9060

Cellular: (027) 497-4271

Fax:

INSTALLATION NOTICE

16 OAKLAND PLACE - ROTORUA

APPLICATION: W22800

CONNECTION INFORMATION:

Size: 20mmID

Type: Unmetered

Backflow Preventer: N/A

Flow Restrictor: N/A

CONDITIONS

n/a

**note: -The connection must NOT be installed within a vehicle accessway/driveway.*

-A minimum clearance of 300mm is required around all equipment for maintenance and access.

-A Road Opening Notice is required for all works within the Road Reserve.

ADDITIONAL NOTES/INFORMATION

TO INSTALL NEW 20mm WATER CONNECTION AS PER CONSENT: 80240

WATER SERVICE PROVIDER COPY