


PLAN OF DRAIN


Owner... Kelly Bros Address of Property... Pukateer St.

Plumber... Des. Mulcahy R.D. Drainlayer... Ditto

Scale: 1 : 100 Lot... 18 D.P. 27222 Block Sheet... 11/9/86
T20-21

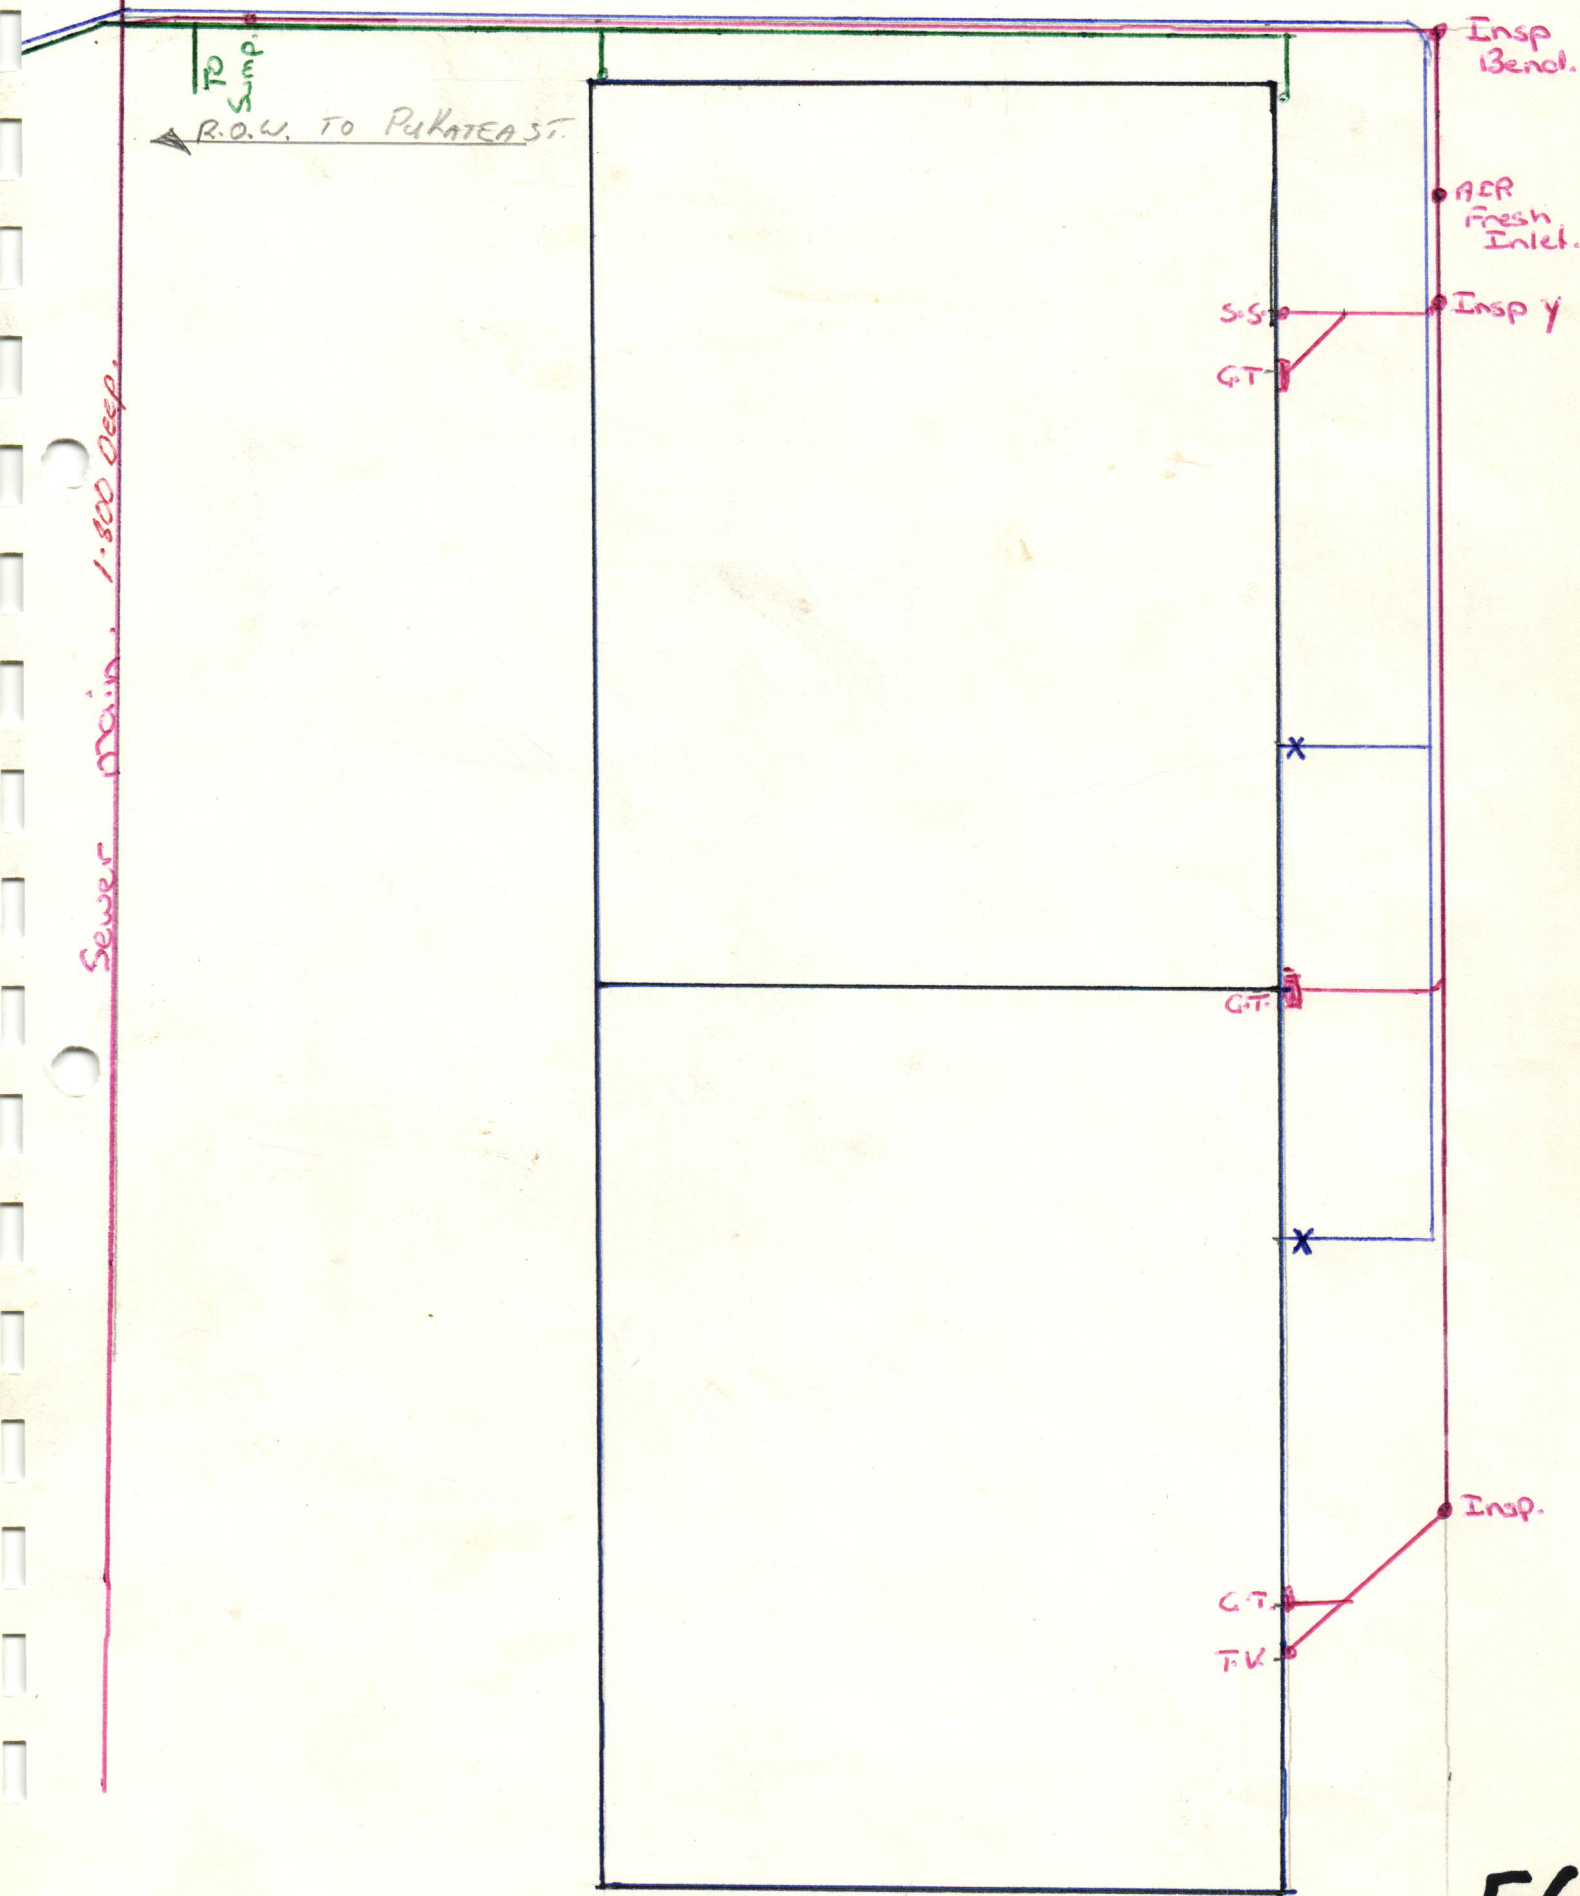

PLAN OF DRAIN

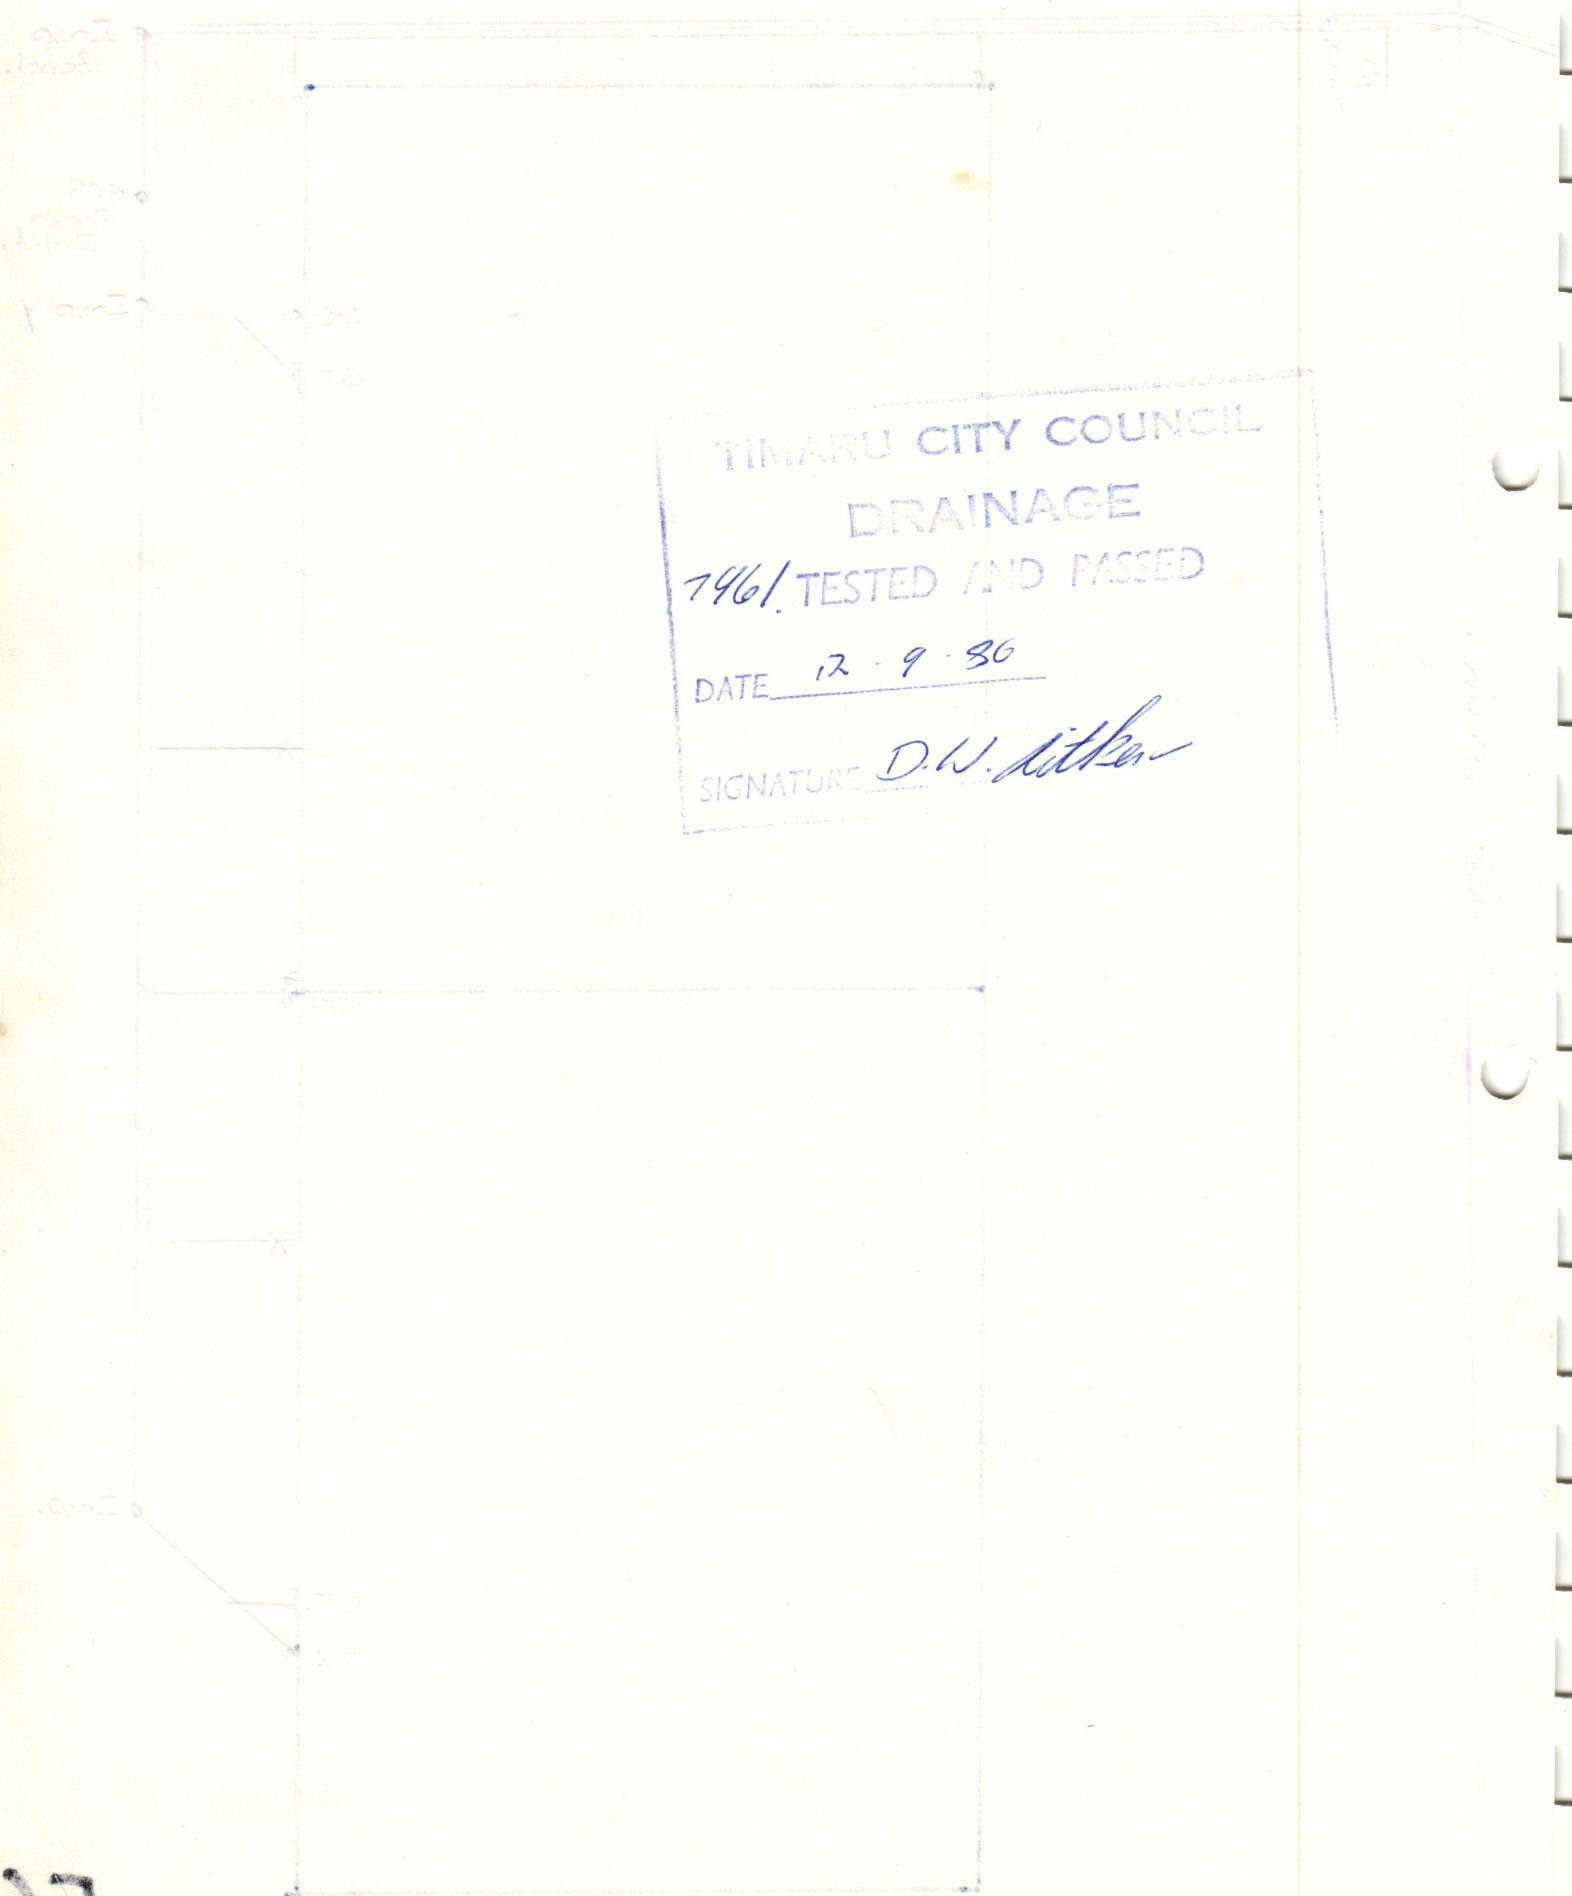

TIMARU CITY COUNCIL
 DRAINAGE
 7961 TESTED AND PASSED
 DATE 12-9-86
 SIGNATURE D.W. Atkinson