
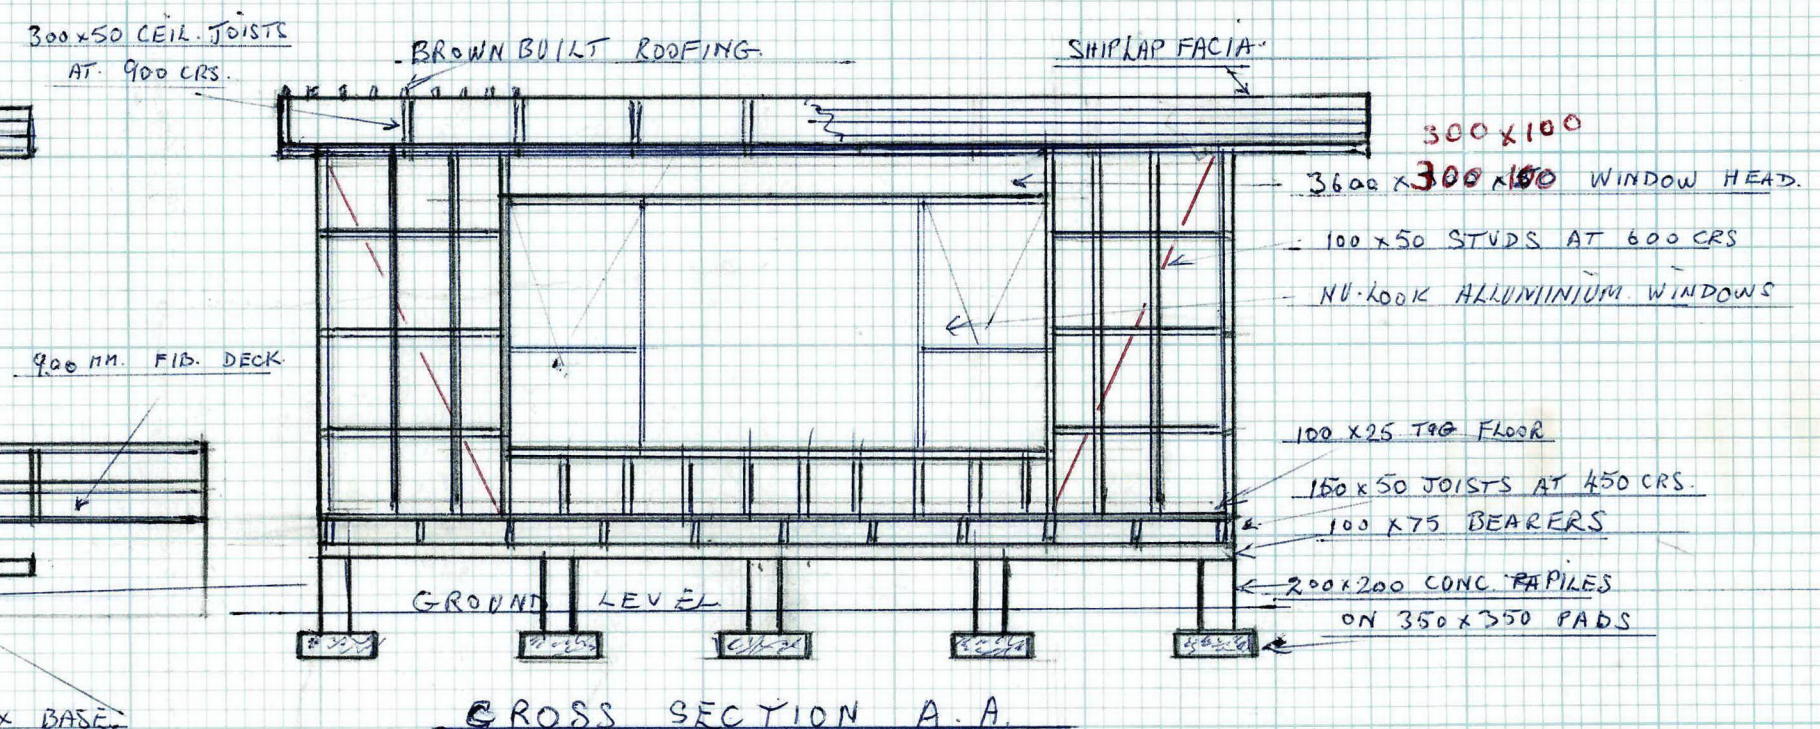
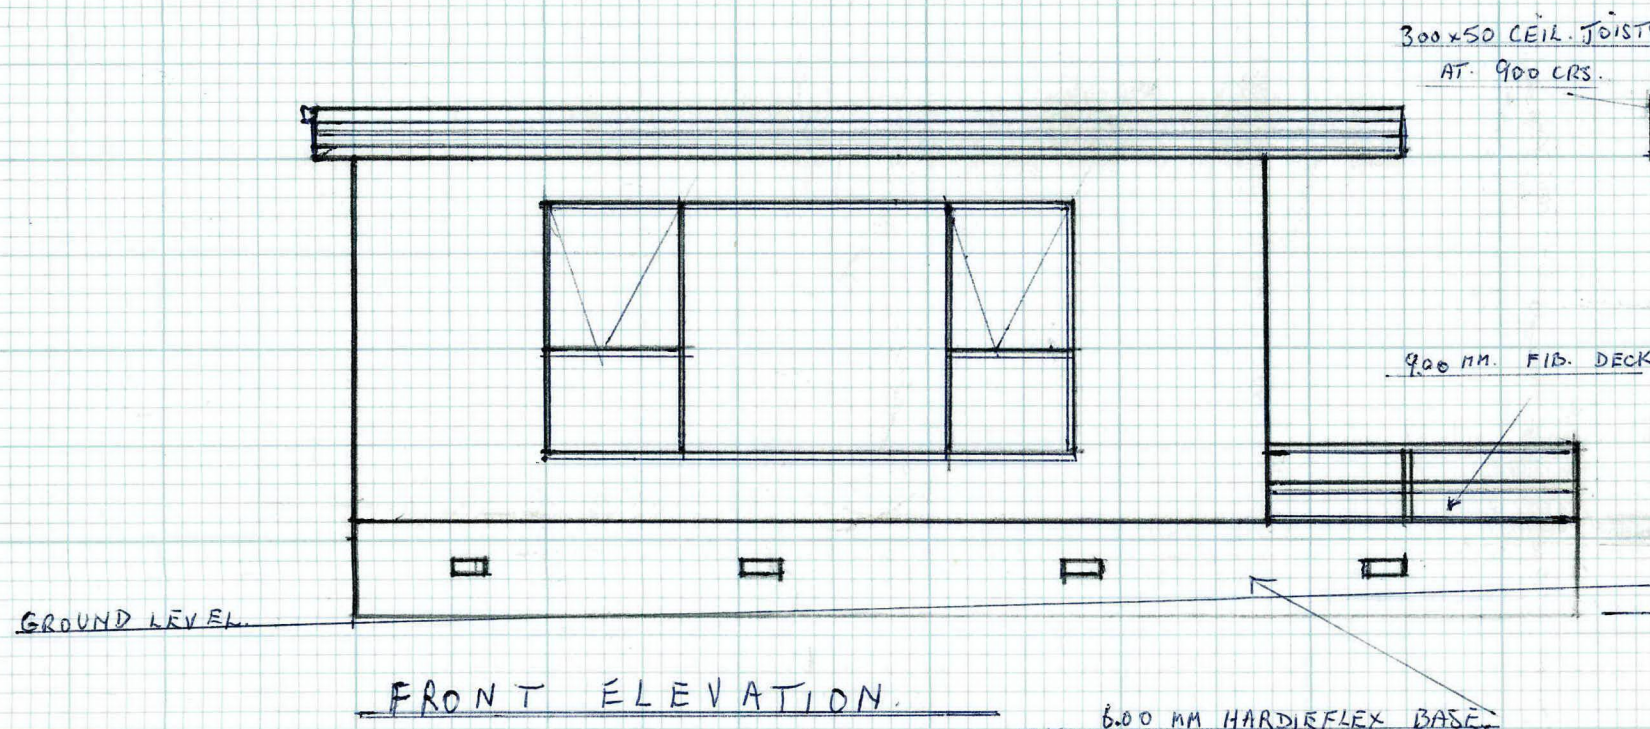
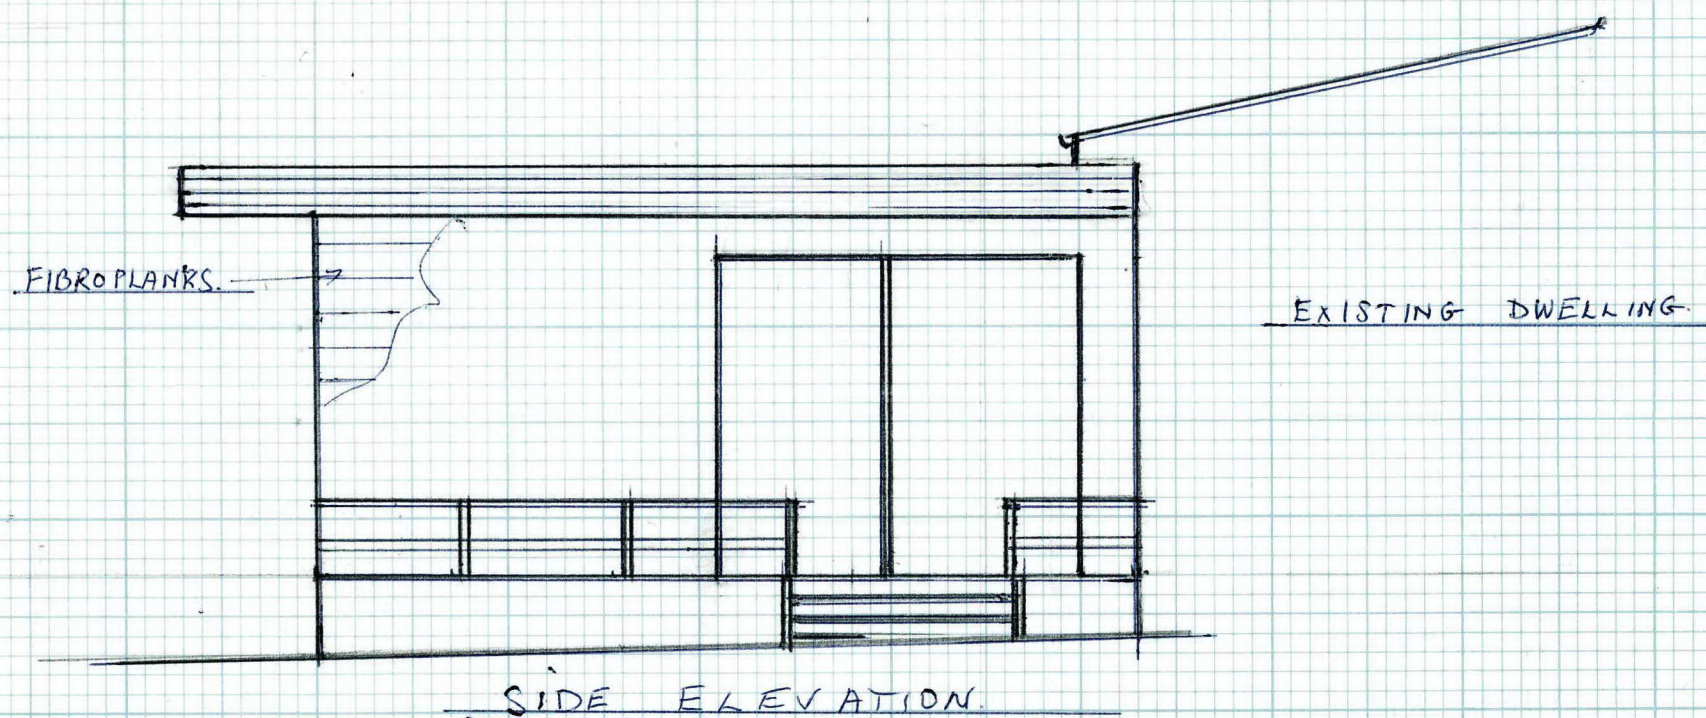


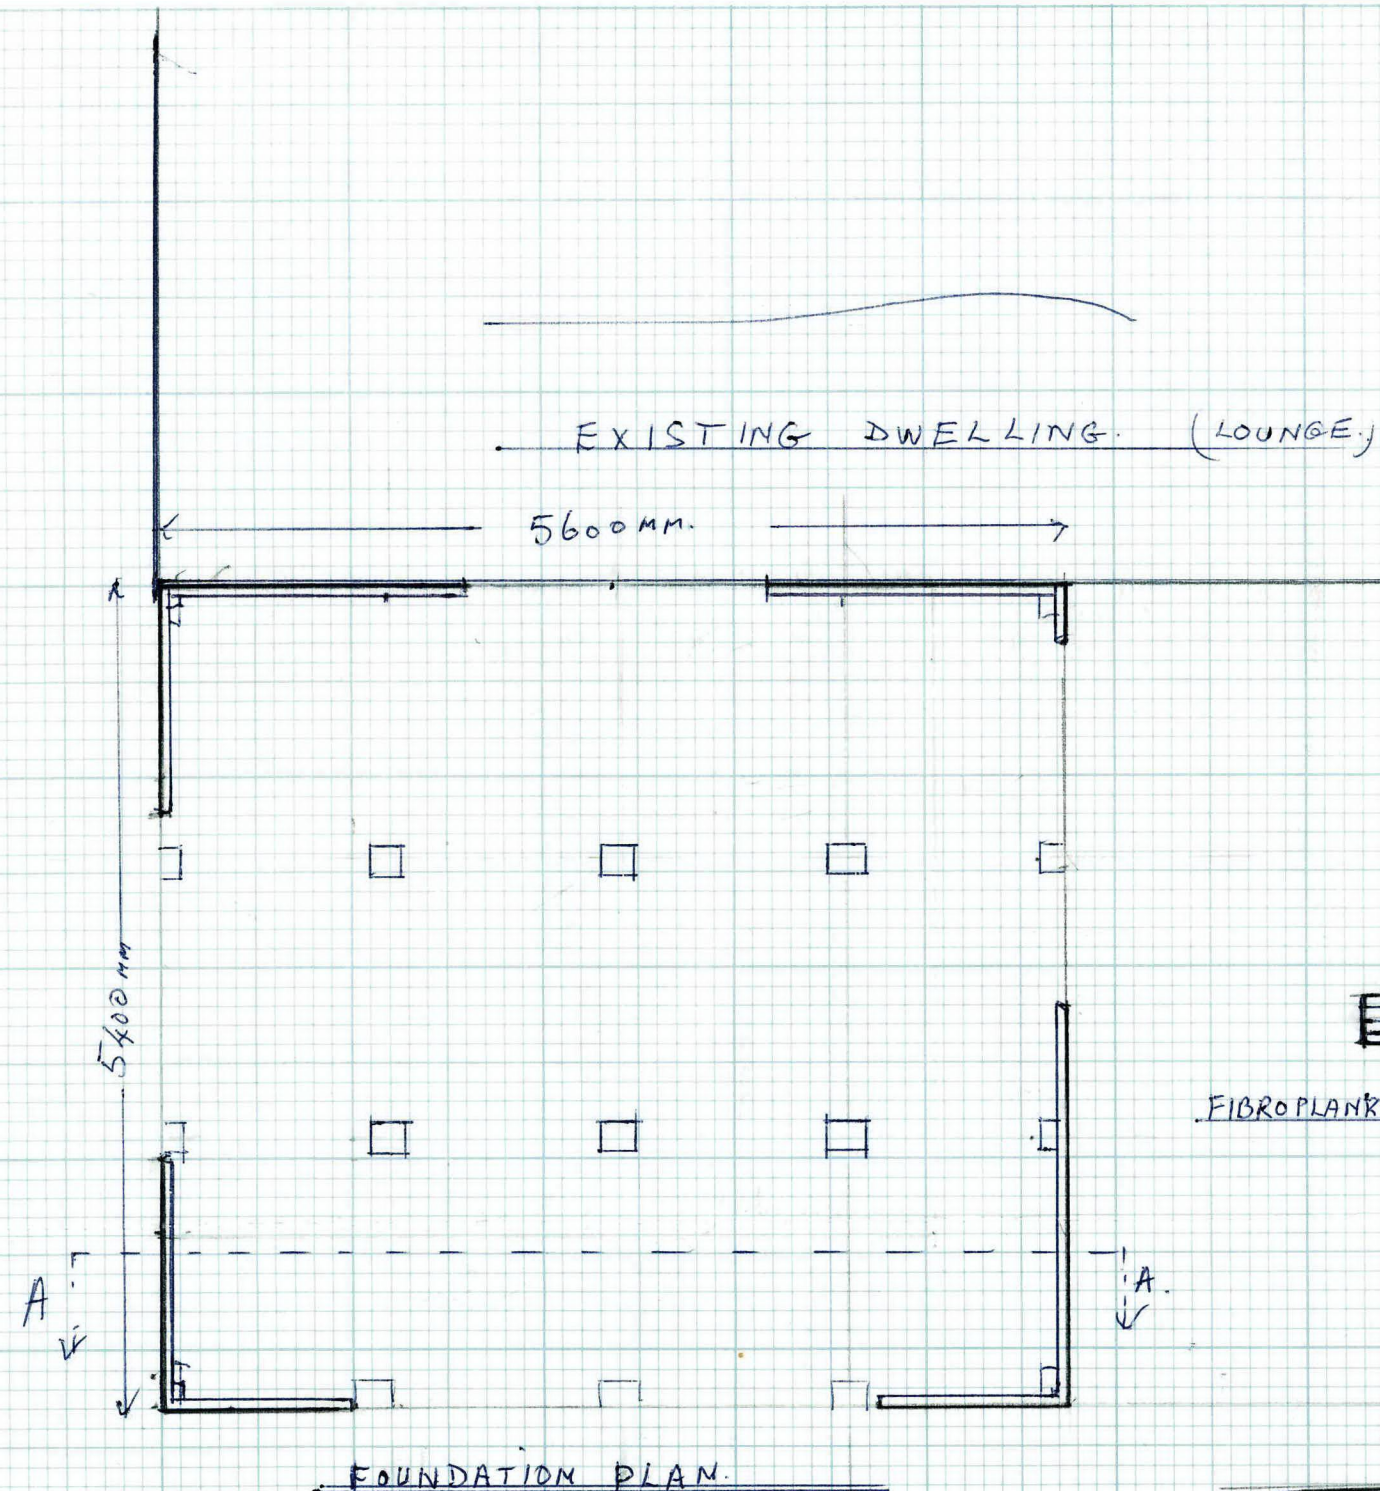

PLAN FOR PROPOSED LOUNGE ADDITION FOR MRYMRS L. CROUTES (MANGONUI).

SCALE 1:50.

BUILDER. T. DEVENEX.

APPROVED	
BUILDING	<i>John Donald</i>
P. & D.	<i>15/6/76</i>
TOWN P.	
S.R.A.	
S.D.	
COUNTY	
COUNTY ZONE	