


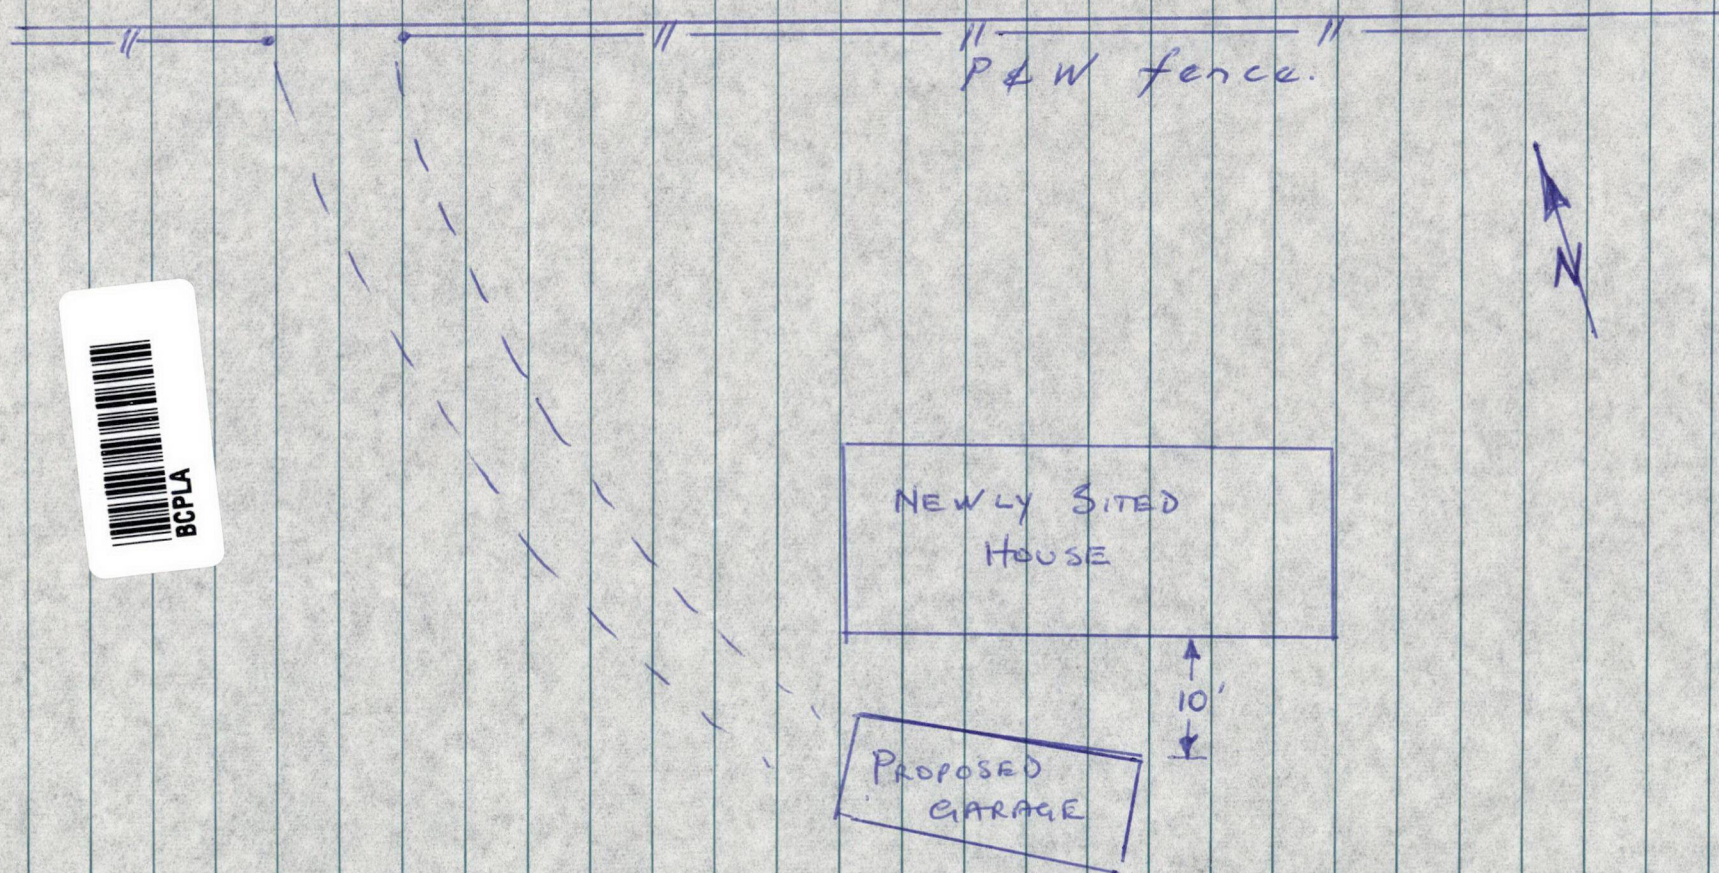

GARAGE NOT CLOSER THAN
50' TO ANY BOUNDARY
ON 6 ACRE PROPERTY

PROPOSED GARAGE SITE PLAN MR L. CROUTES

OPPOSITE HIHI TURNOFF - S.H. 10.

DOUBLE GARAGE FOR:

NAME



MR. L. CROUTES

ADDRESS



S.H. 10 MANGONUI

TOWN

(OPP. HIMI TURNOFF)

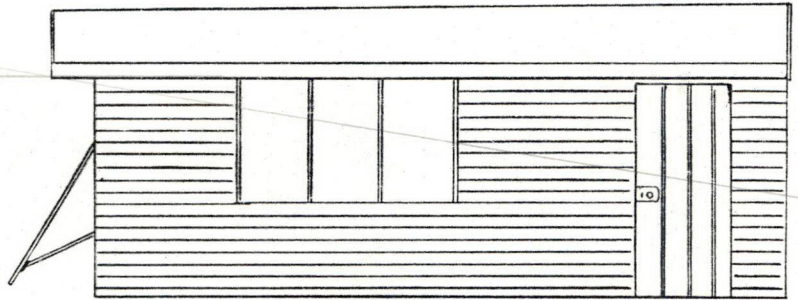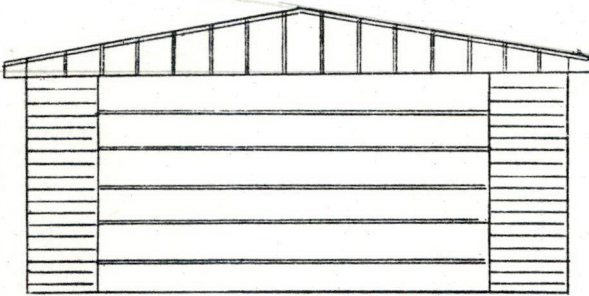

5.5m.
18'-0"

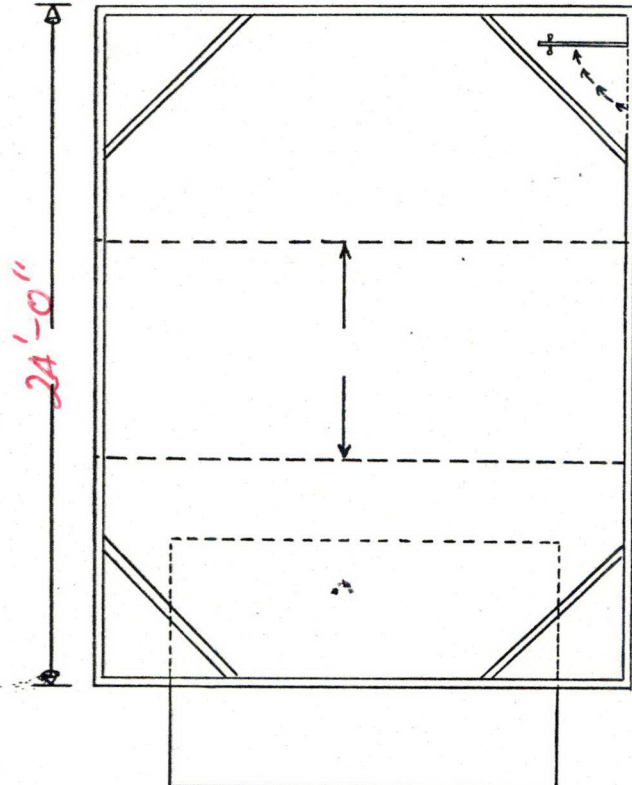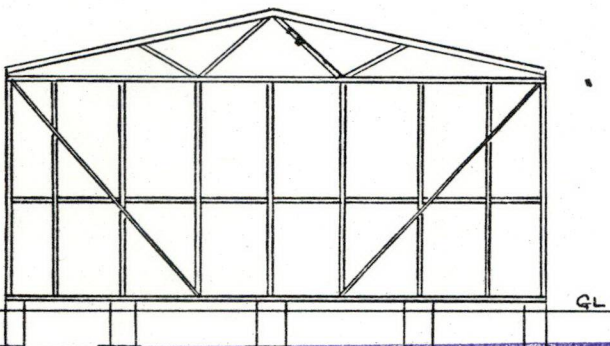

APPROVED

BUILDING

P. & D.

TOWN PLANNING

B.R.A. LEVY

SIGNED

COUNTY ENGINEER

SCHEDULE

- Donald*
14/8/75
- Foundations 450mm x 200mm x 200mm Concrete Piles
 - Plates 90mm x 45mm Boric treated Radiata
 - Studs 90mm x 45mm Boric treated Radiata at 600mm crs ✓
 - Nogs 90mm x 45mm Boric treated Radiata 1 Row
 - Purlins 90mm x 45mm at 900mm crs on edge
 - Dragon Ties 90mm x 45mm at 45° on four corners ✓
 - Bracing angle type metal bracing checked into studs ✓
 - Lintels 460mm x 90mm Boric treated Radiata on edge ✓
 - Roofing 26# corr. iron
 - Sheathing Galvanised metal weatherboard
 - Spouting and downpipes
 - Truss Nailplate components N.Z. Ltd Serial No. ~~AK 5001/1~~
 - Flashings standard galvanised metal
 - Plates fixed to concrete block with 3mm galvanised wire

WIRE TRUSSES TO STUDS.