



Note: Areas & measurements are subject to survey.


North Auckland Land District.
Block I Maungataniwha S.D.
Mangonui County.

Proposed Subdr. of P⁺ Allot. II Oruru Parish.

Prepared for D.P. & C.T. McCrae (Applicants)
by D.B. von Stummer, Regd. Surveyor.

DRAWN	CHECKED	SCALE	SHEET
TRACED	DATE	1:2500	SERIES OF
			REF 922

M S.D. 84/434

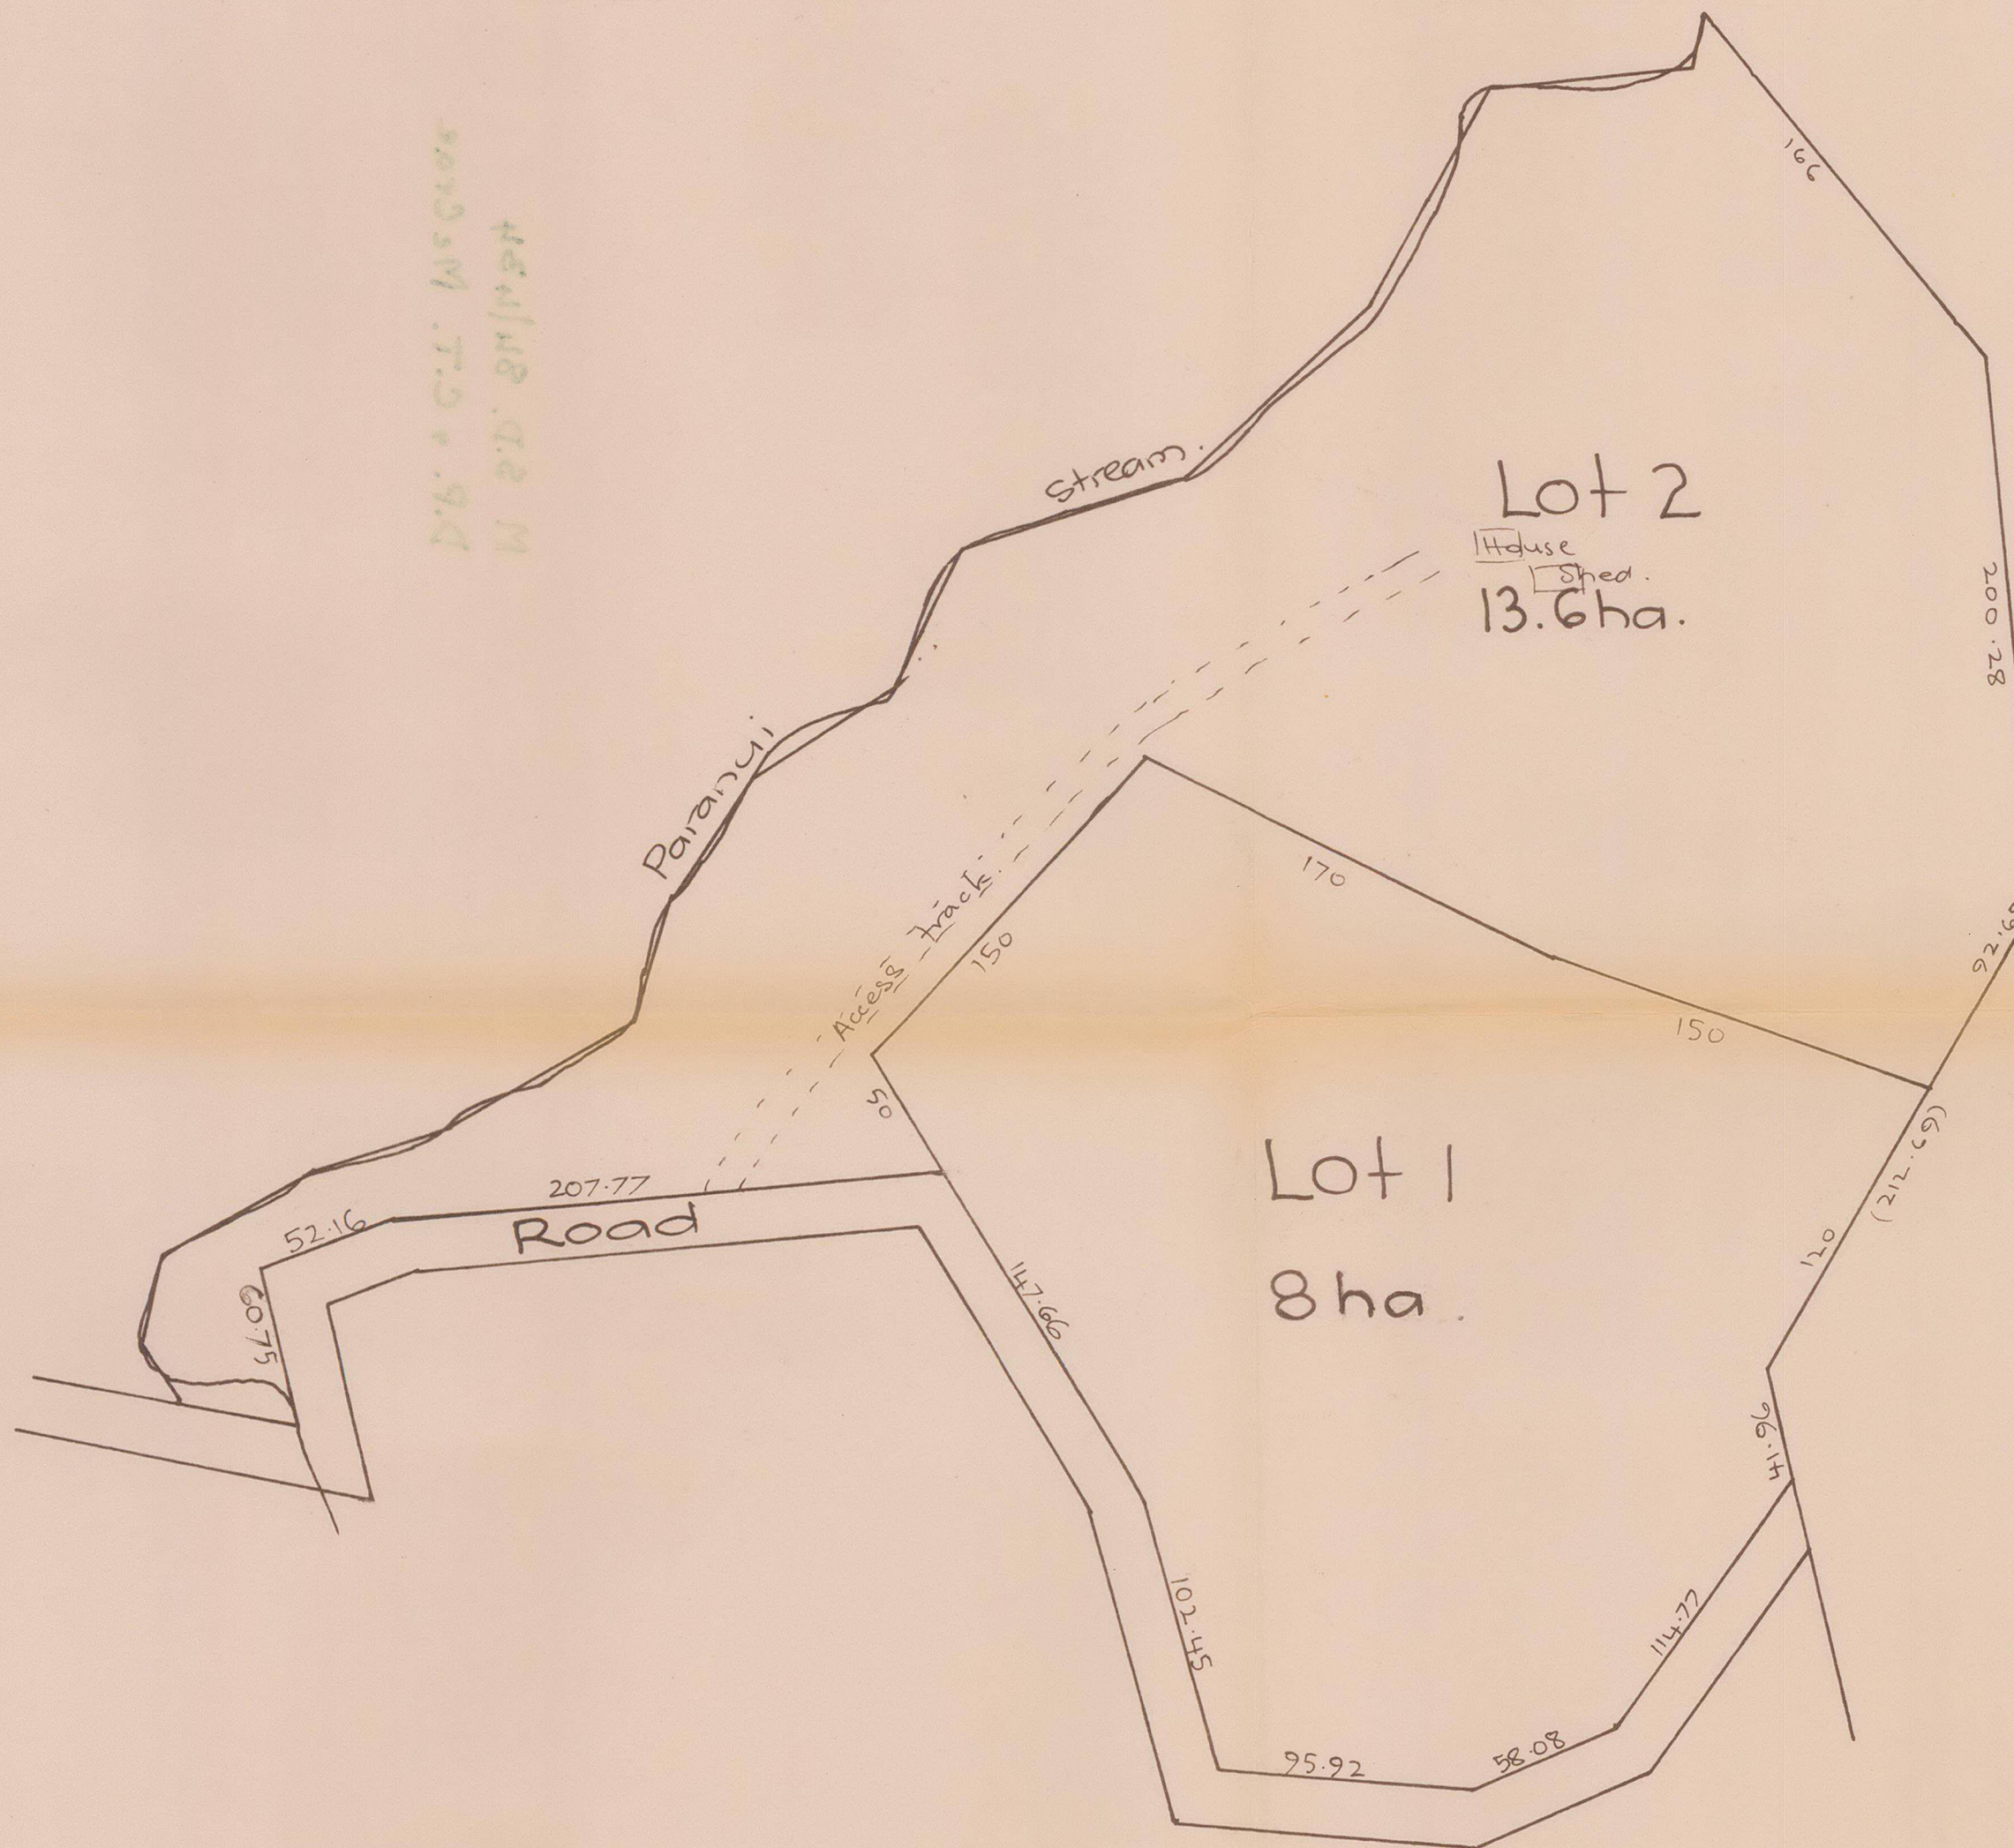

North Auckland Land District.
Block I Maungataniwha S.D.
Mangonui County.

Proposed Subdn. of P^t Allot. II Oruru Parish.

Prepared for D.P. & C.T. McCrae (Applicants)
by D.B. von Stummer, Regd. Surveyor.

DRAWN	CHECKED	SCALE	SHEET
TRACED	DATE	1:2500	SERIES OF
			REF 922