


NOTE.—For drainage work a scale plan in ink showing street line, section, boundaries, buildings in outline, lines of drains, inspection pipes, etc., MUST be supplied.

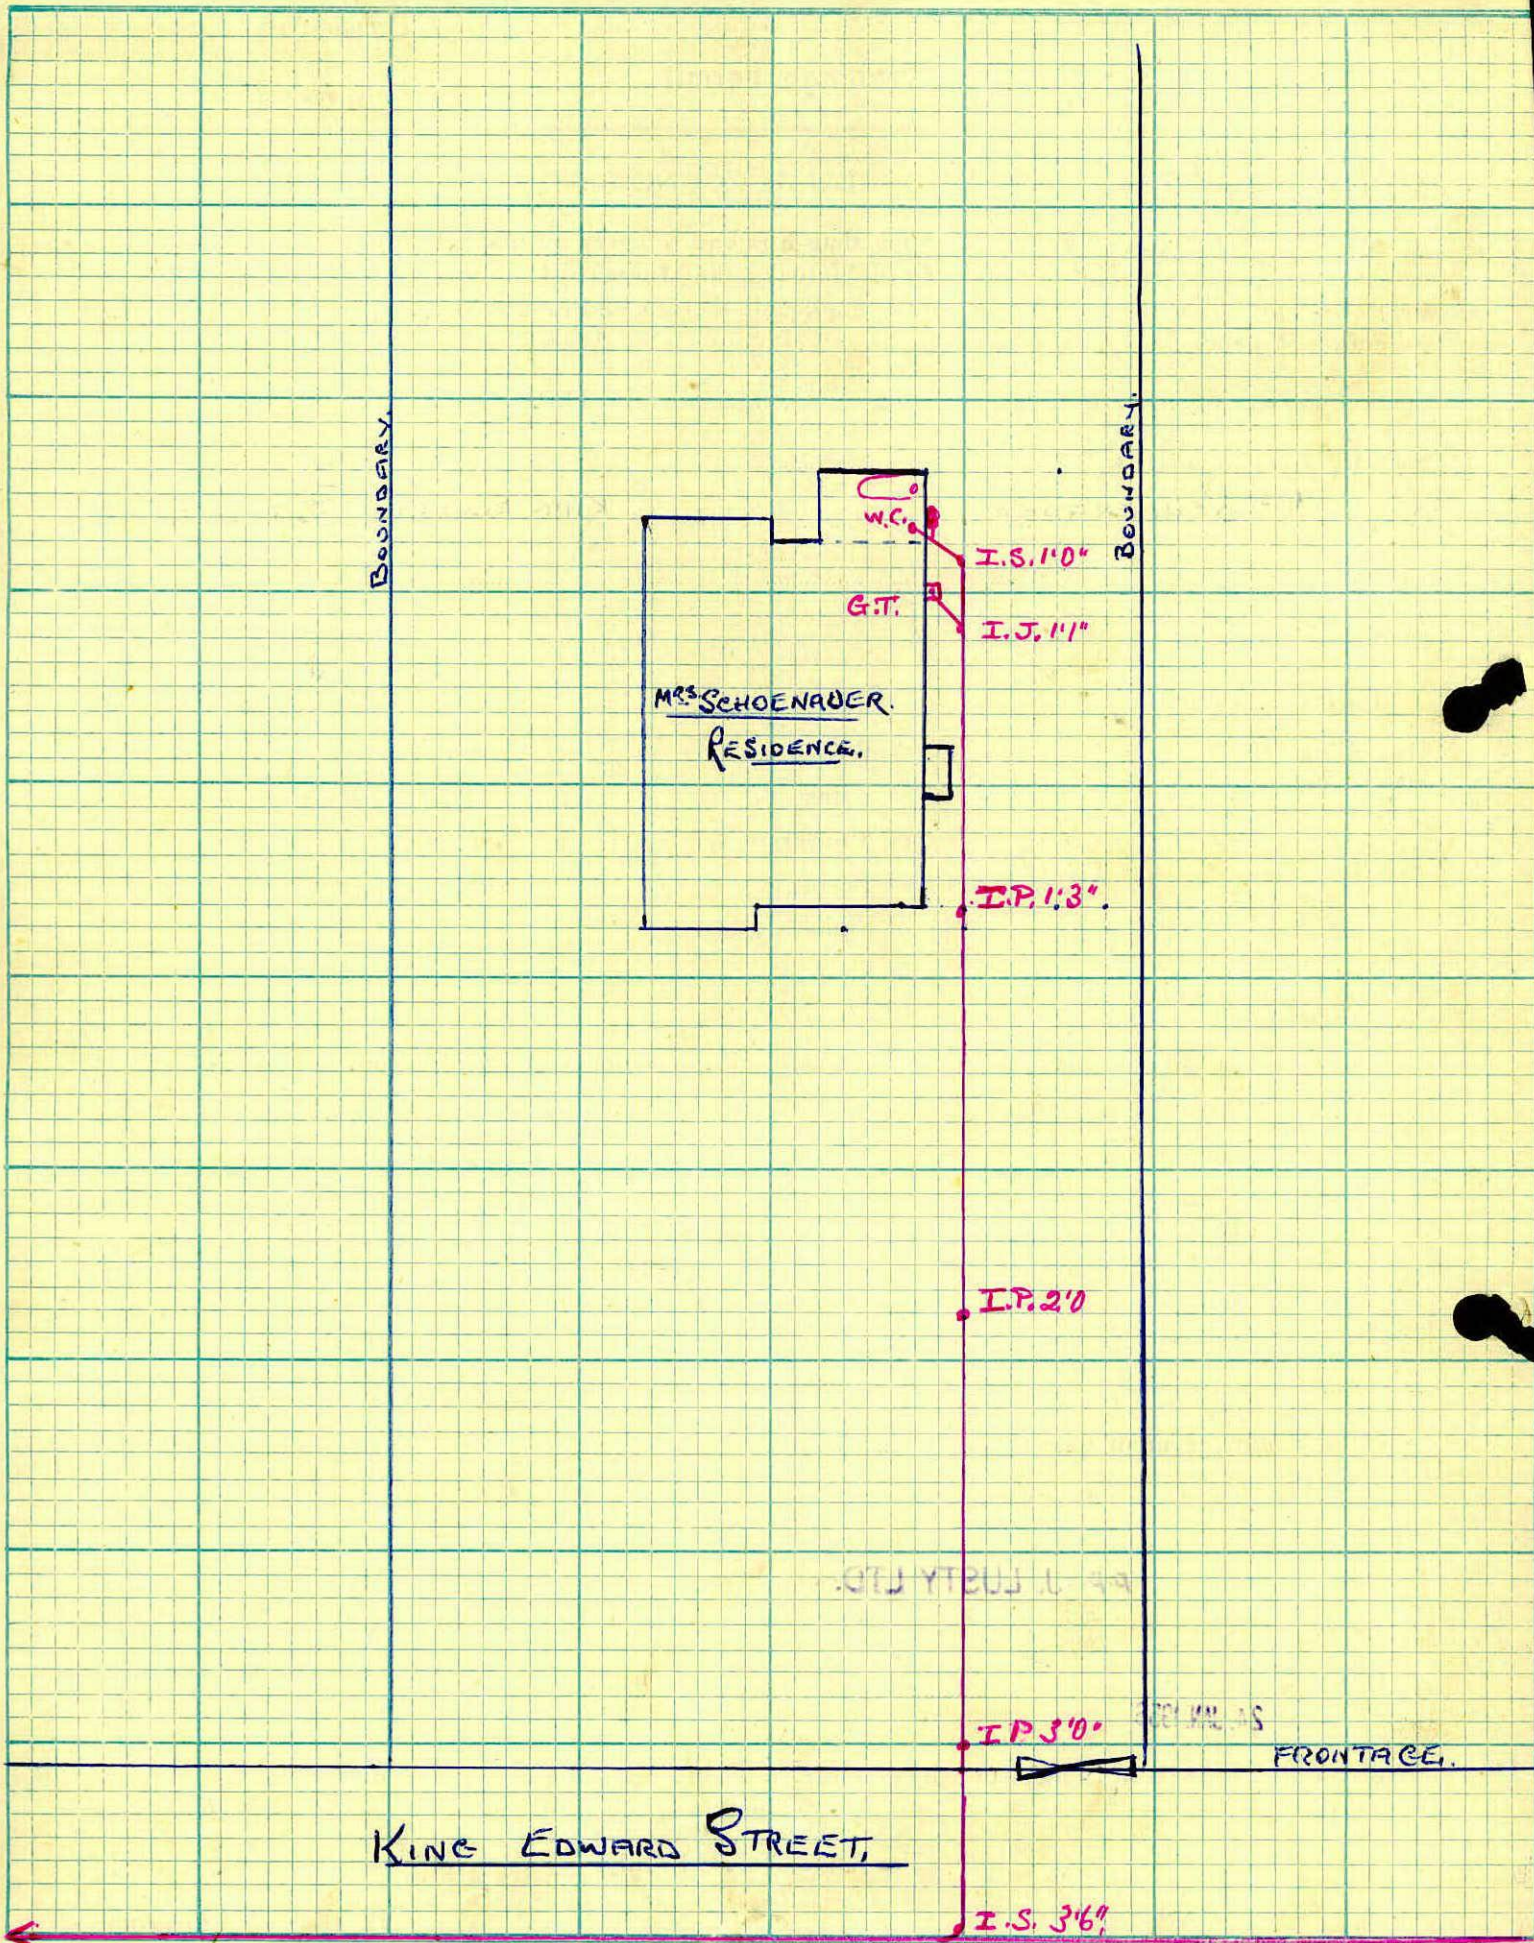

Scale: 1-8th inch equals = 2 foot.