




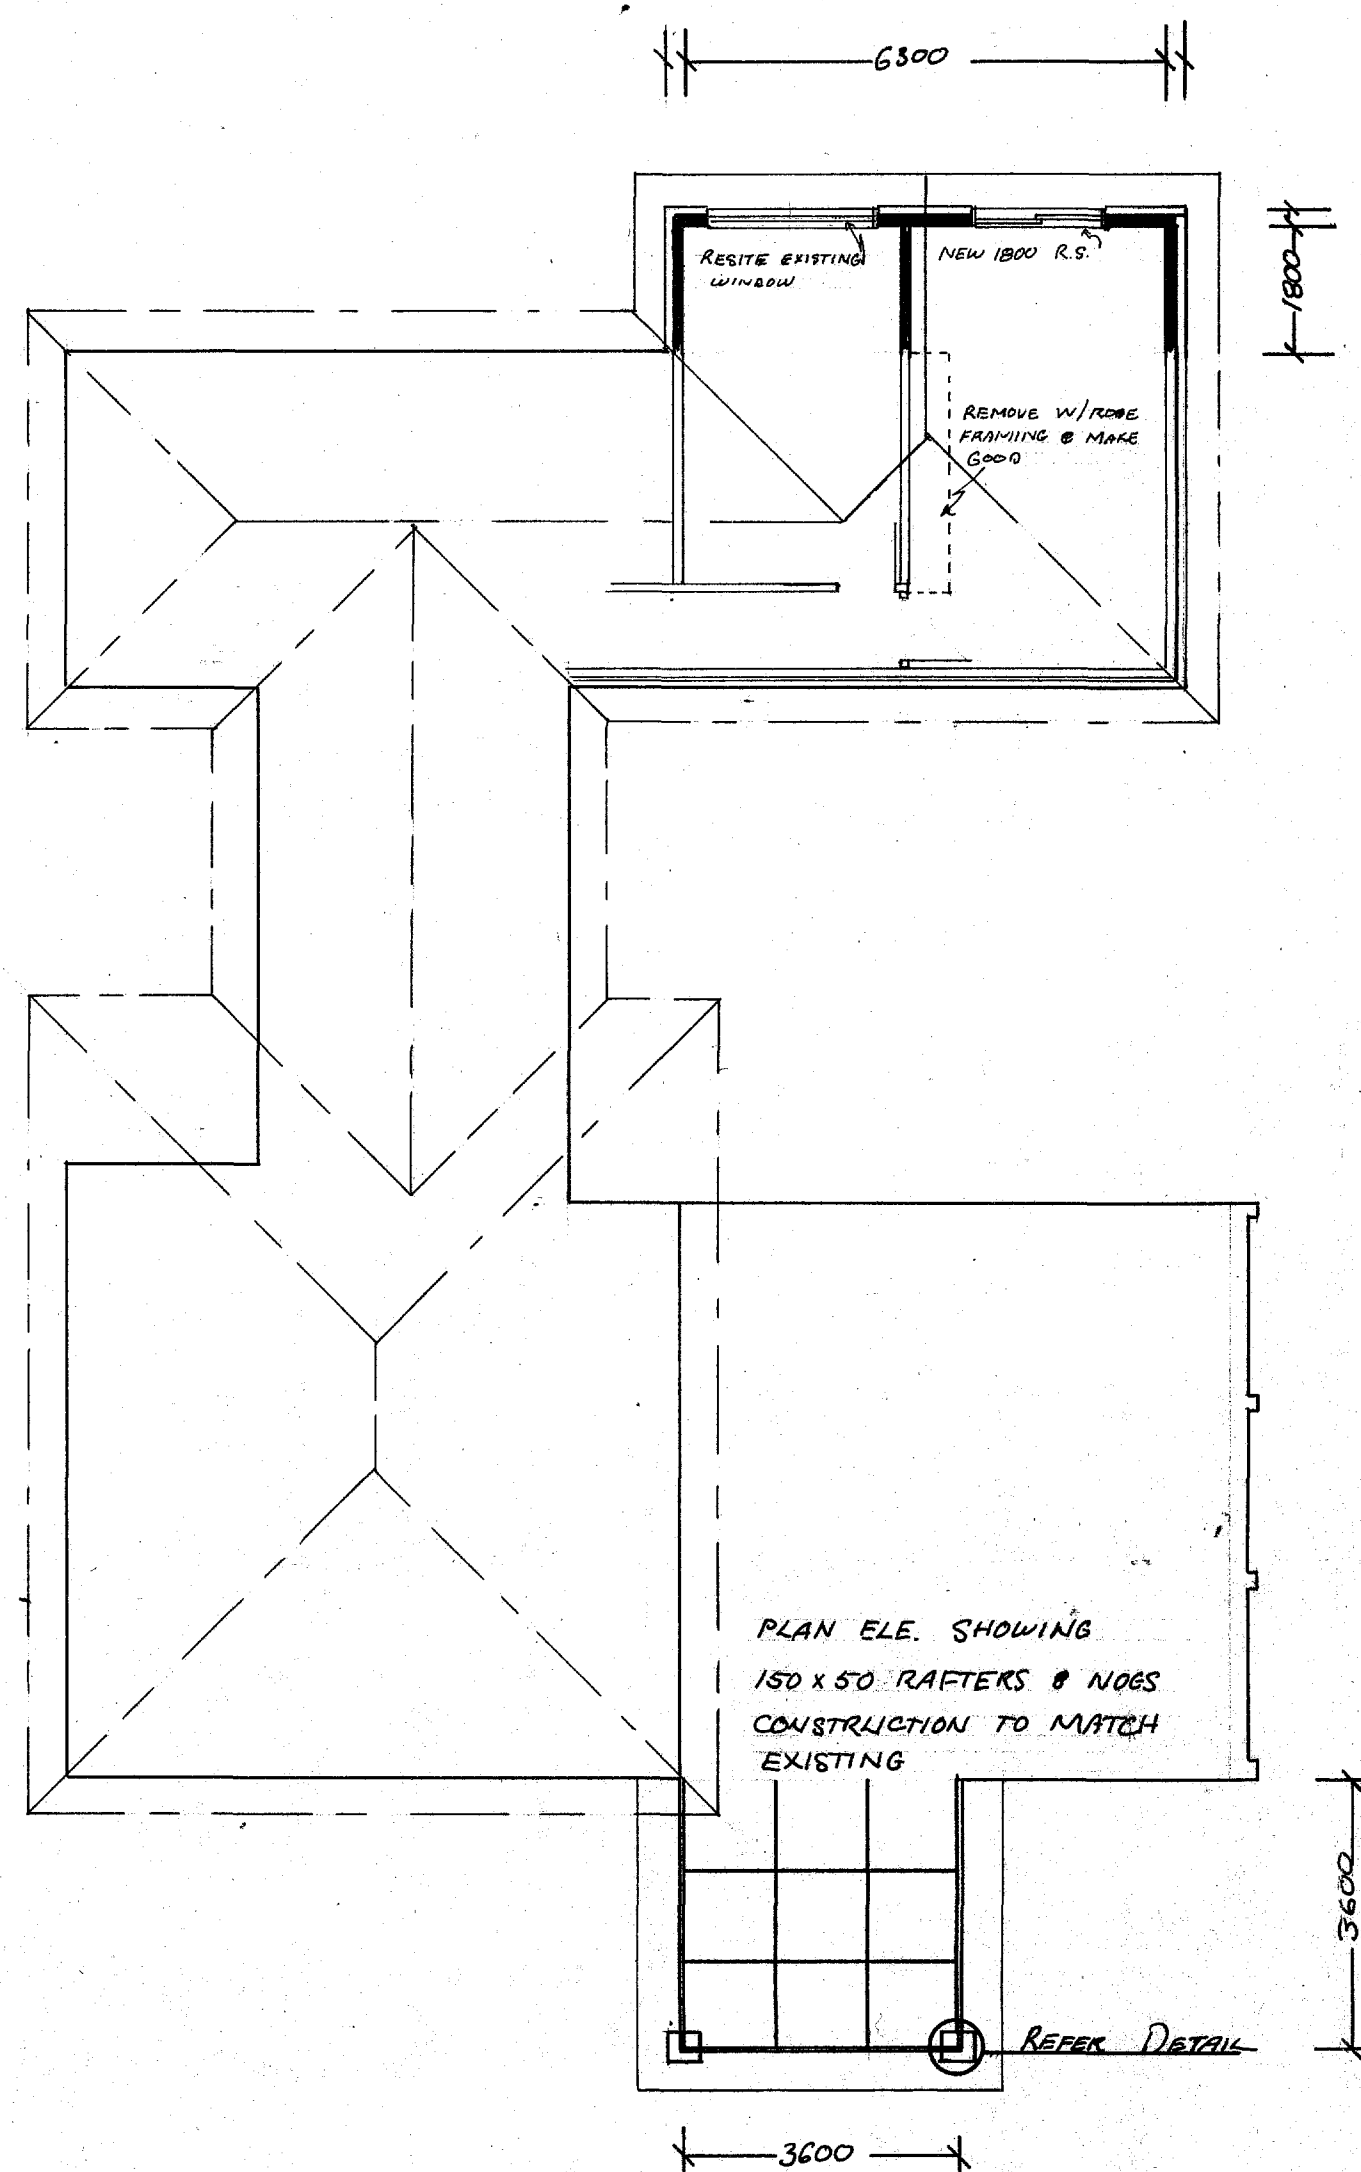


PLAN ELEVATION

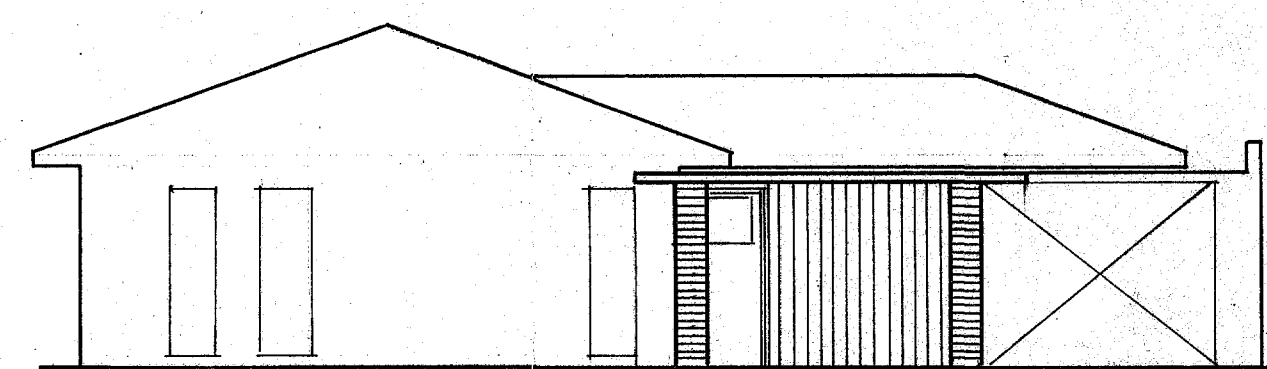

FRONT ELE.

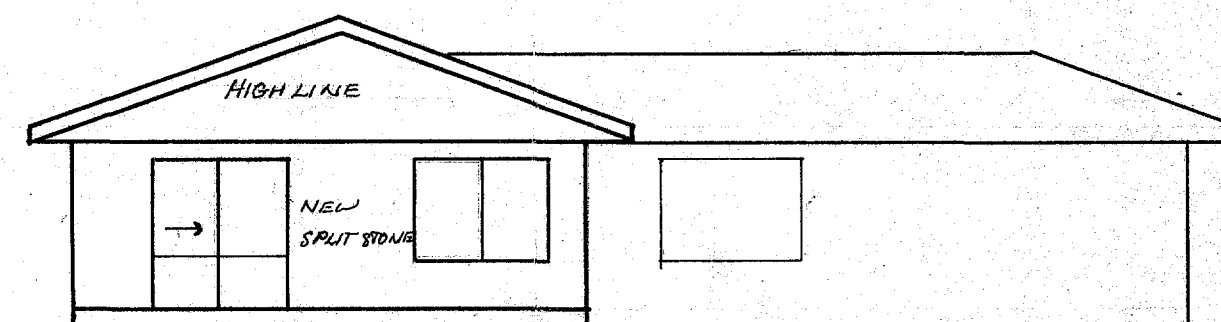

BACK ELE.

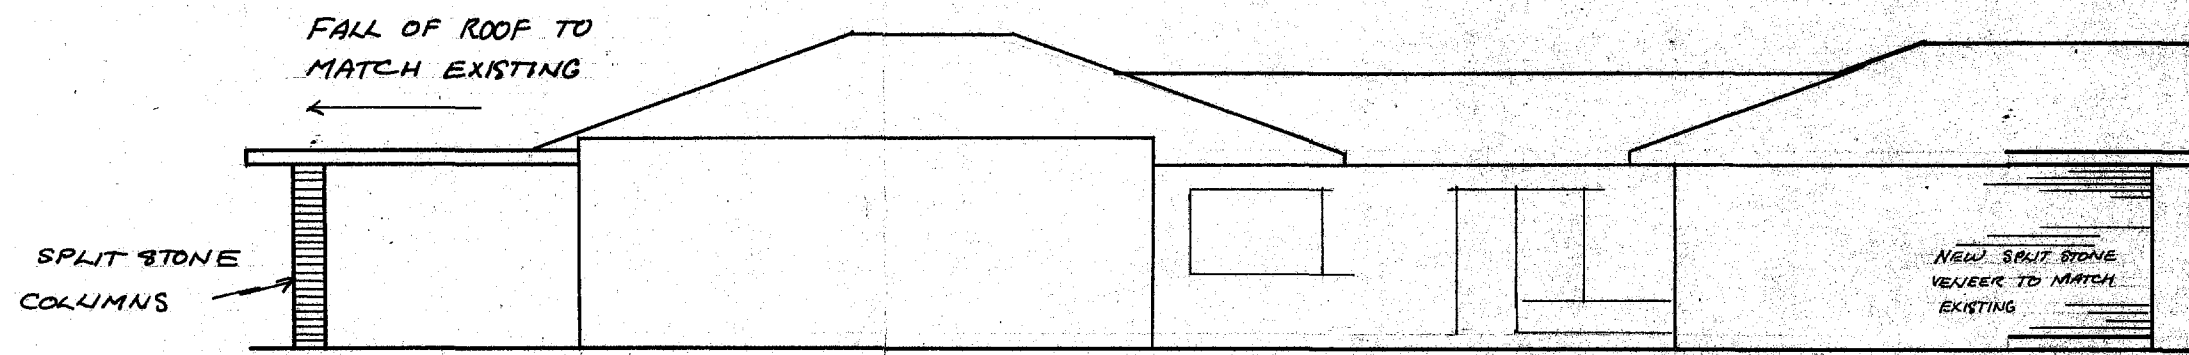

SIDE ELE.

LEGEND



TAKE ALL MEASUREMENTS
IN PREFERENCE TO SCALE

PROPOSED ADDITIONS & ALTERATIONS FOR MR & MRS P. MACKIE

SCALES 1 : 50 1 : 100