





NURALITE ROOFING TO MATCH EXISTING ON BUILDING PAPER
ON 2ND GRADE MARINE PLY - ALL TO MATCH EXISTING.

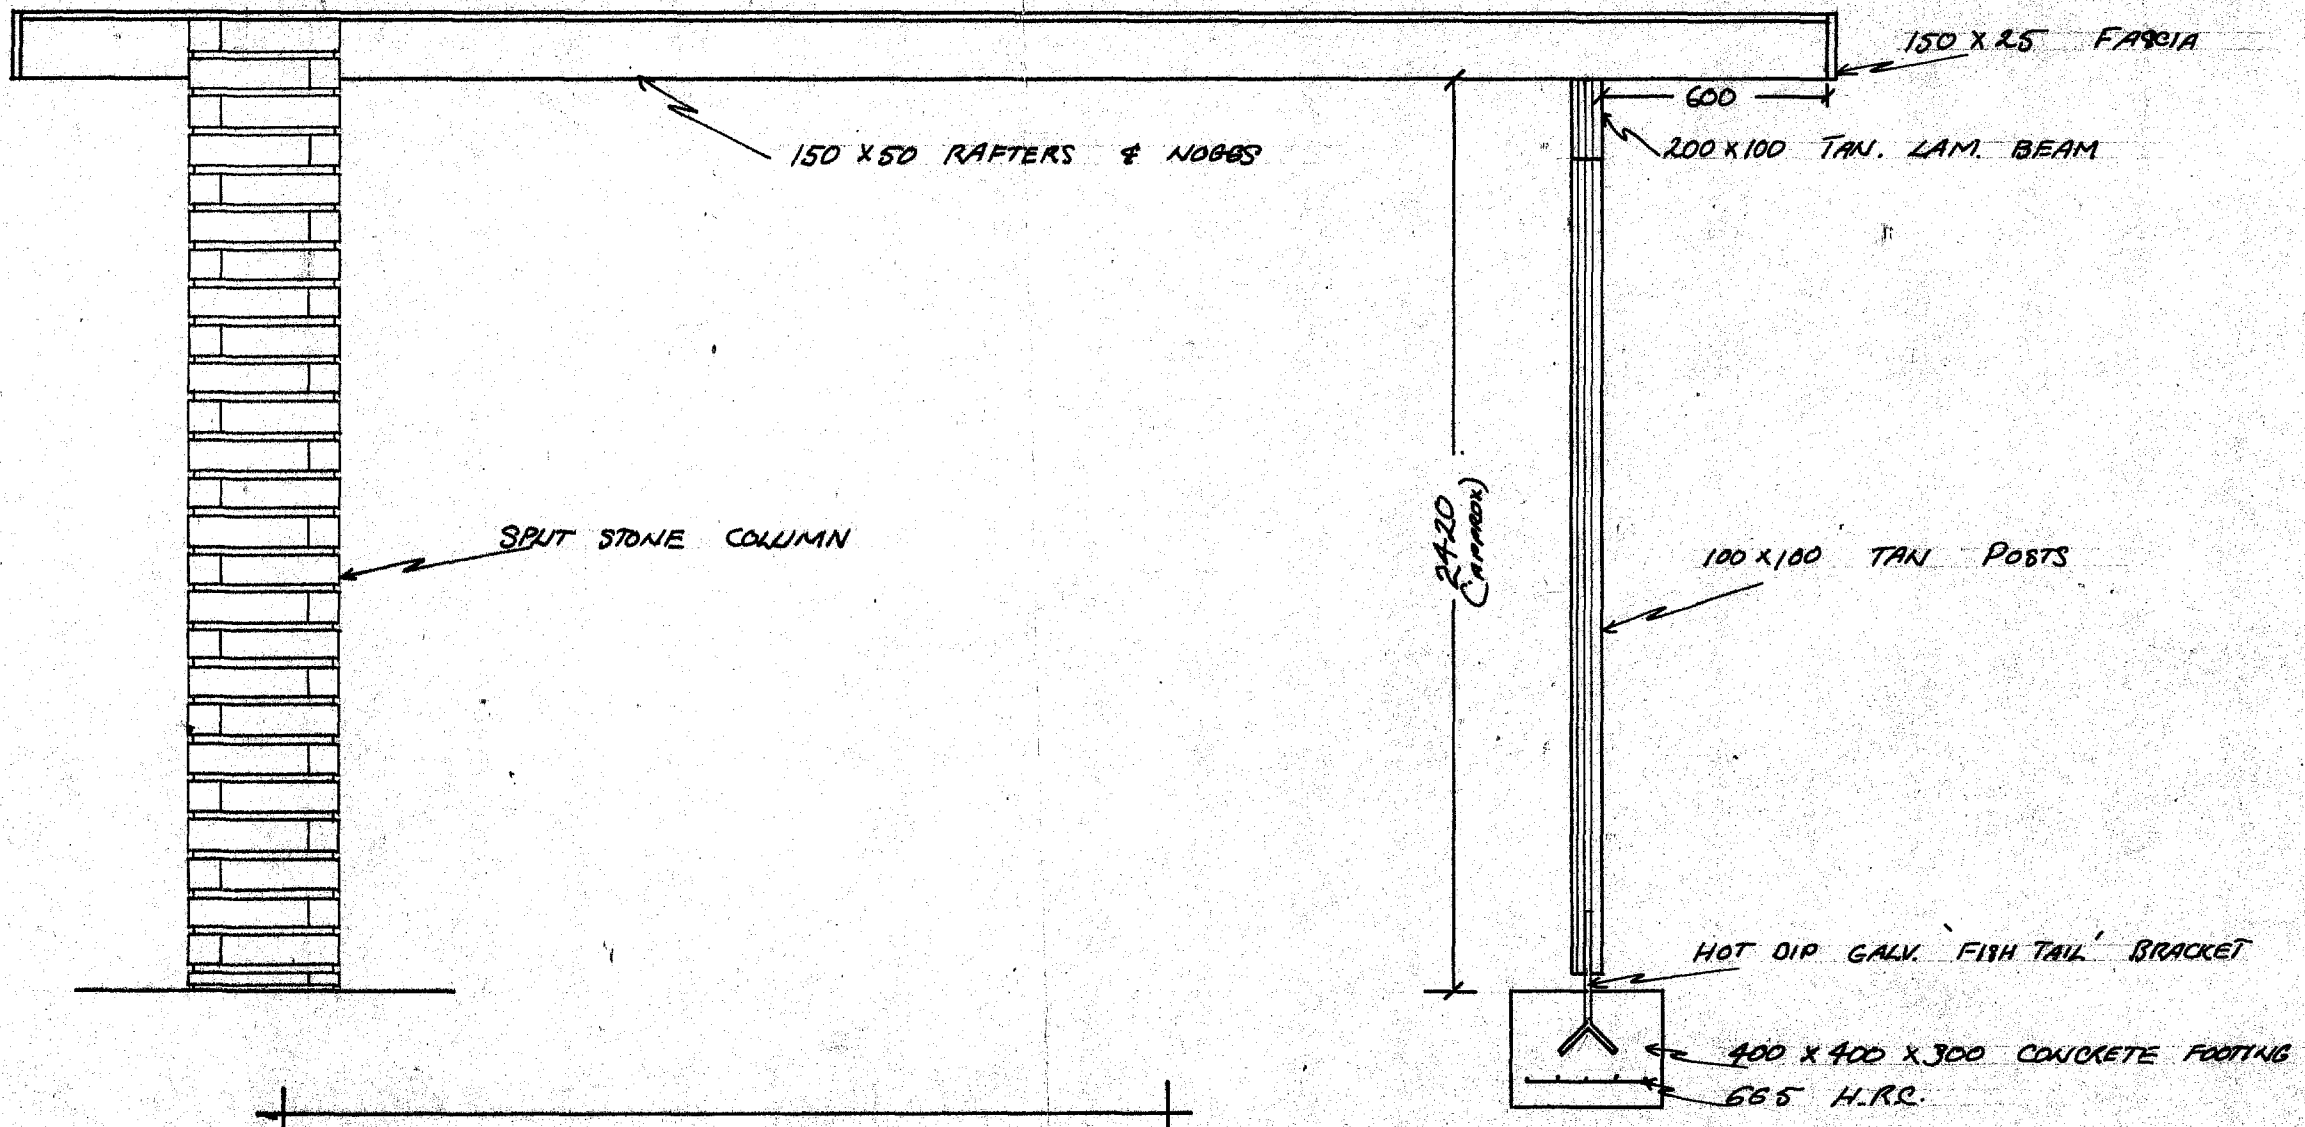

TYPICAL CROSS SECTIONS

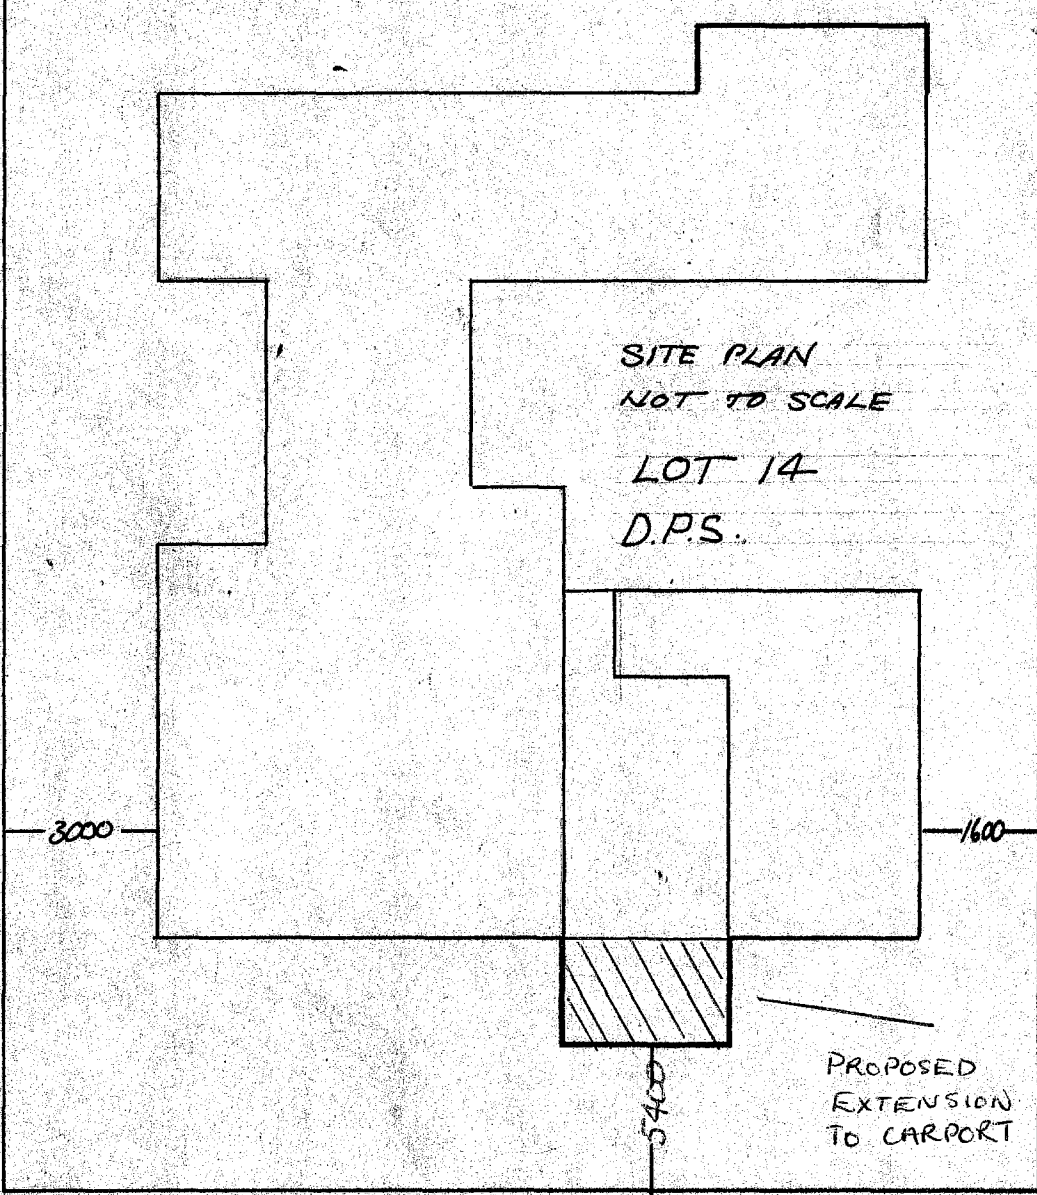