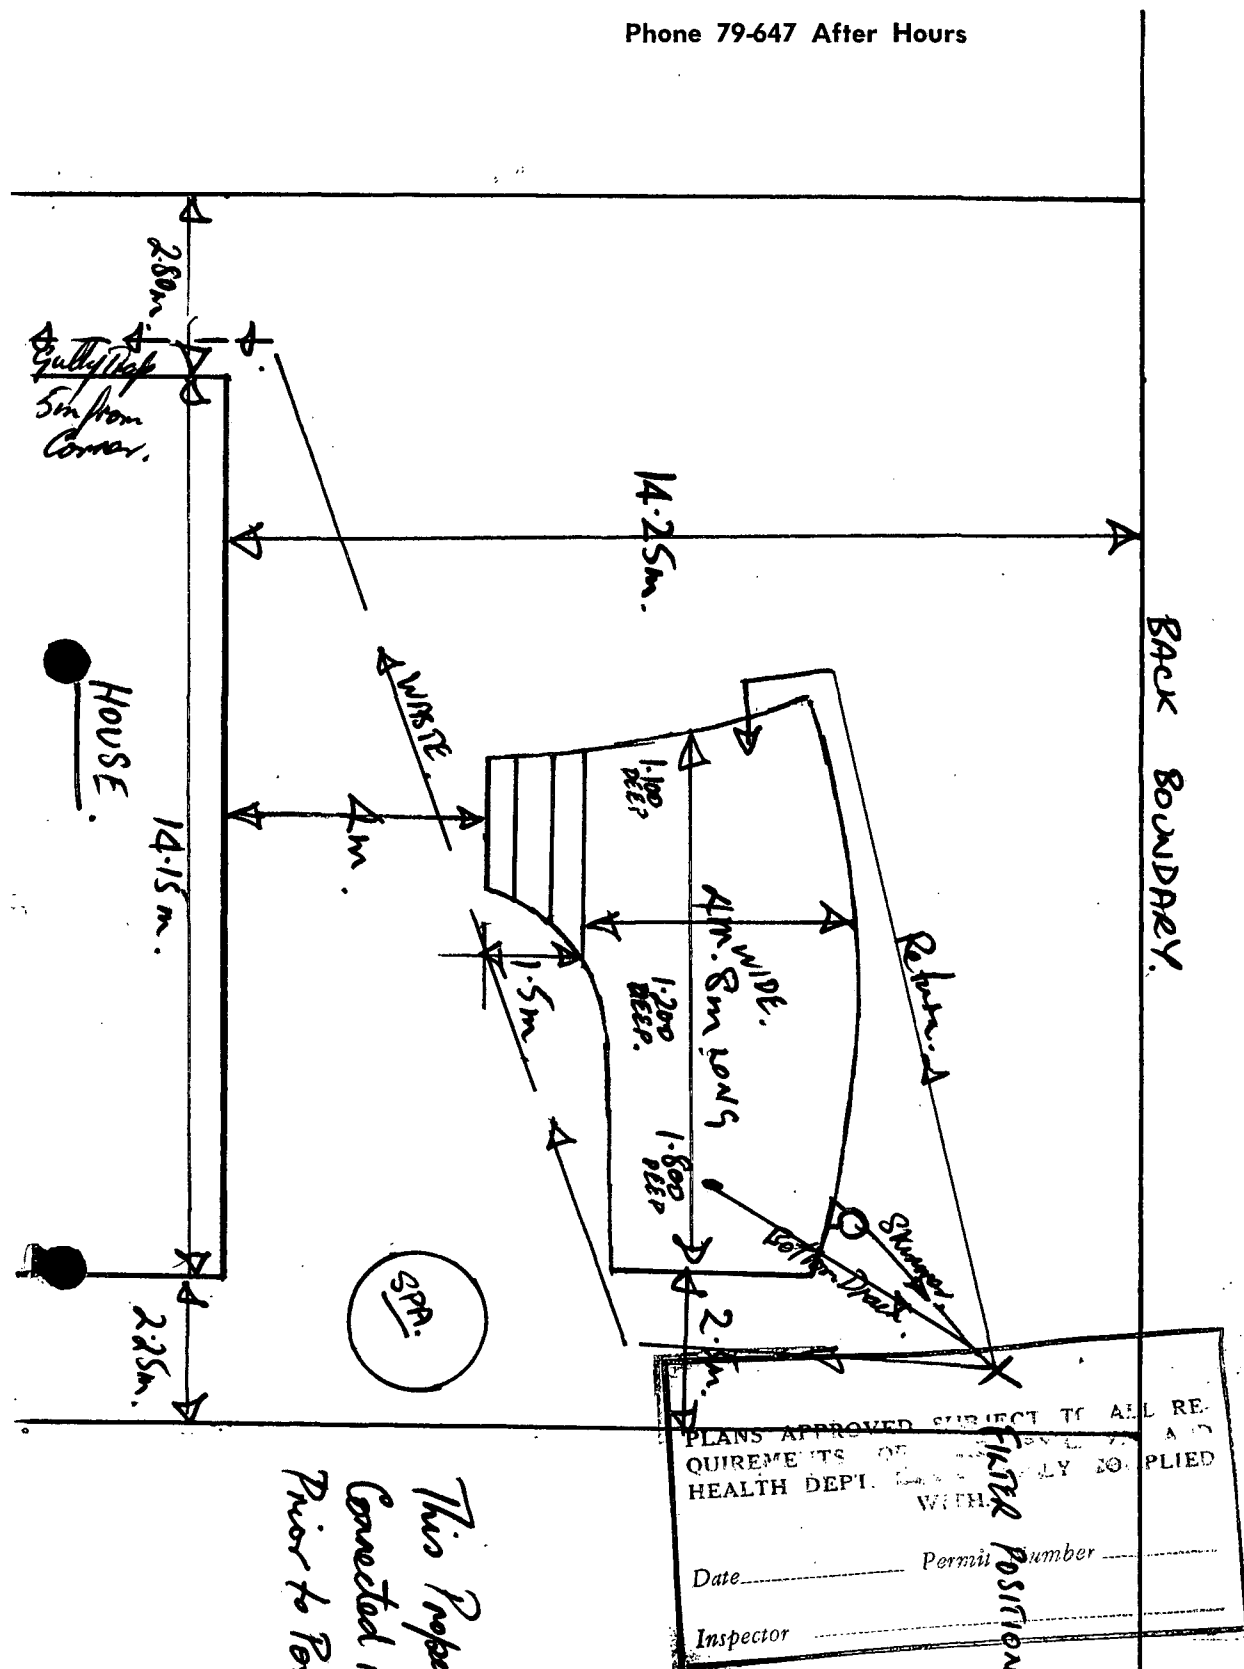


Nicholas Concrete & Swimming Pools

60 HAUMOANA STREET

ROTORUA

Phone 79-647 After Hours

P. HARKIE
PLAN SHOWING POSITION
of SW. POOL. 15. CREEPER DRIVE.

This Property to be
Connected to Sewerage
Prior to Pool Filling

PLANS APPROVED SUBJECT TO ALL RE-
QUIREMENTS OF HEALTH DEPT. *FILE* APPLIED

Date _____ Permit Number **POS** _____

Inspector

LABOUR SITE CAMP PERMITS
DOES BELIEVE YOU

LABOUR DEPT.

THIS DOES NOT RELIEVE YOU OF
OBLIGATION UNDER SHOPS & OFFICES ACT,
FACTORY ACT AND CONSTRUCTION ACT.

ALL CONCRETE WORK INCLUDING CONCRETE SPRAYING

SPRAYED CONCRETE, ONE-PIECE SWIMMING POOLS