


Plans MUST show dimensions and distances from section boundaries in metric units

Rotorua District Council

DRAINAGE PLAN

NEW SEWERAGE DRAINS — RED
STORMWATER — DOTTED BLACK
OLD DRAINS — FULL BLACK

656/534/14.

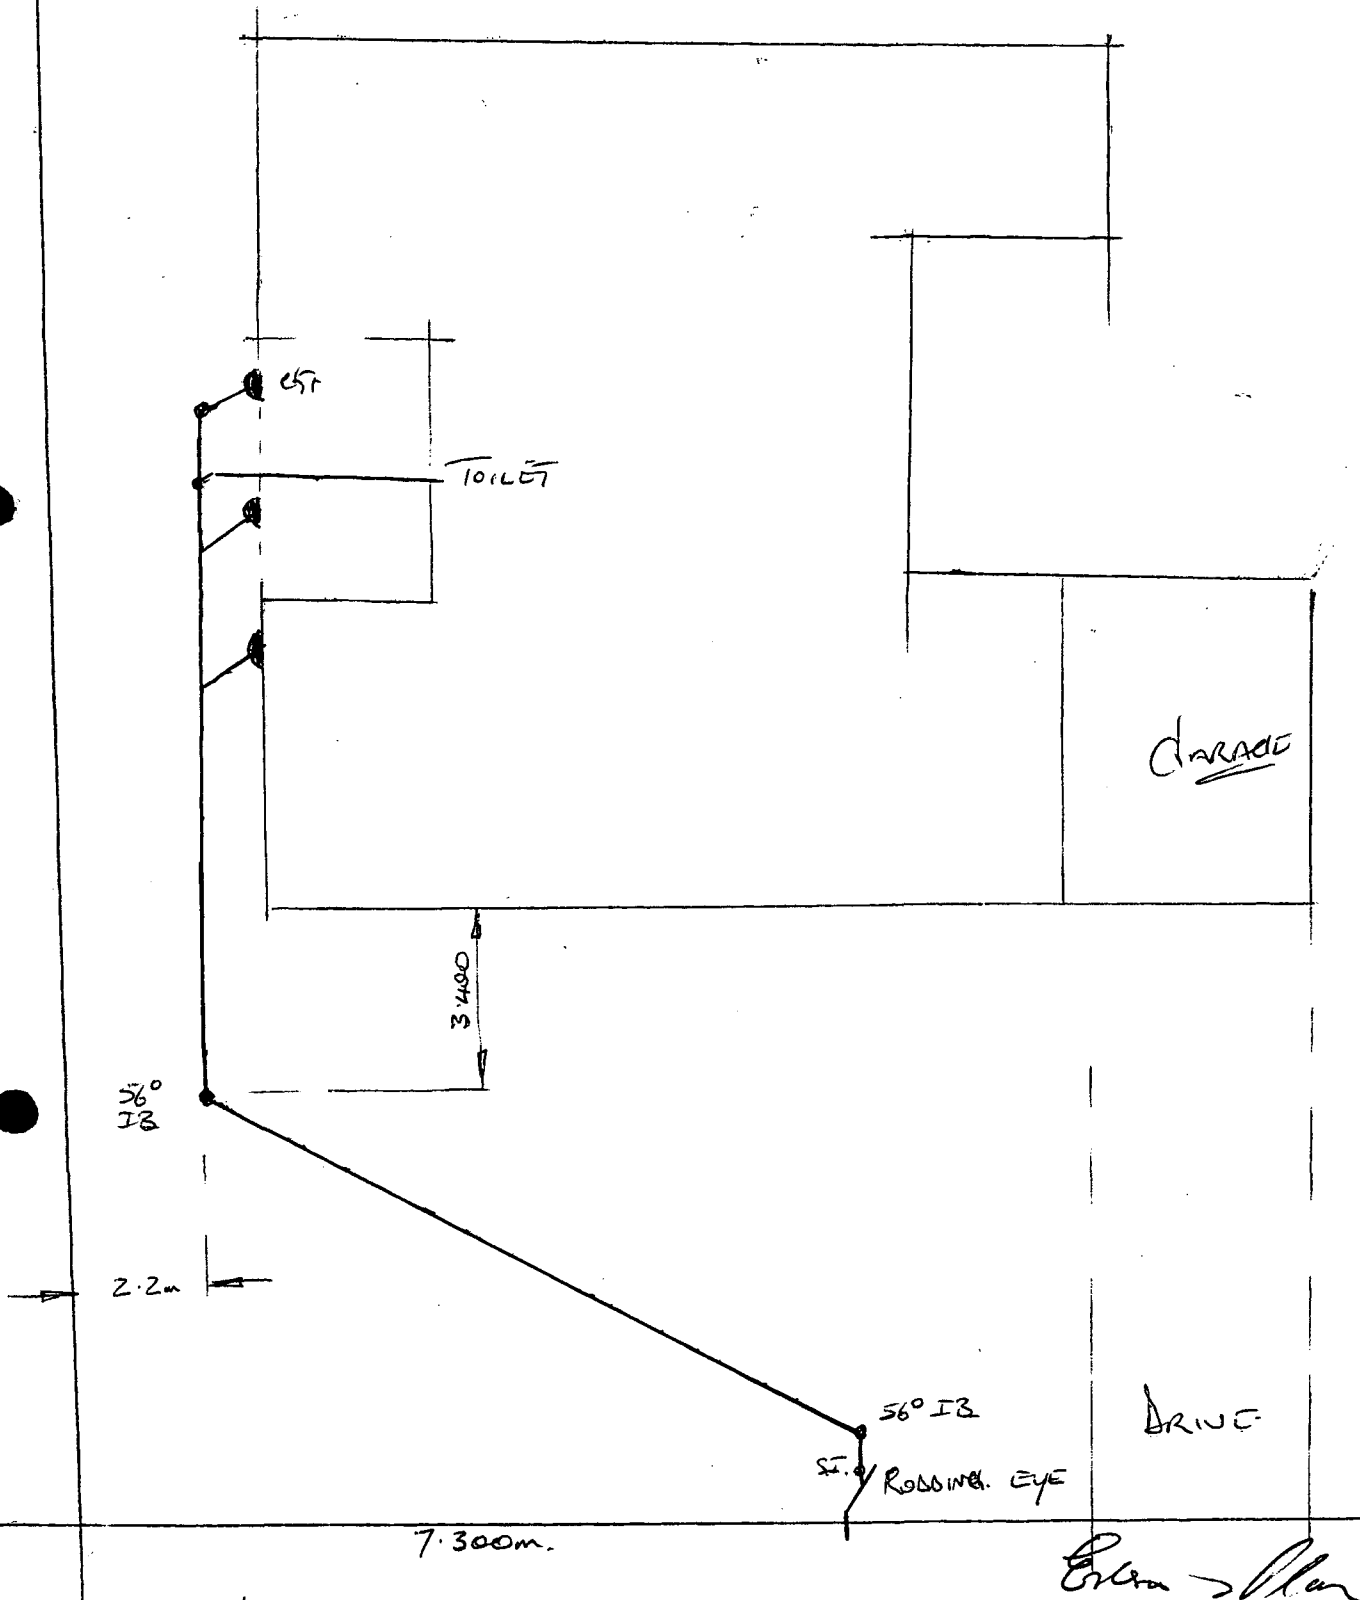

OWNER MR. P. M. MACKIE LOT 14 SEC 1 BL 1
No. 15 STREET CARTER RD SIGNATURE [Signature]
OF DRAINLAYER [Signature] DATE 27/3/81