

No.

131

Sec.

R 1589

Lot

D P

Address

LEMON

STREET

DRAINAGE AND PLUMBING REGISTER

OWNER

PETERSEN & BARNES

ADDRESS

BUILDER

SELF
K BINT

PLUMBER

DRAINLAYER

3/42/89

PERMITS 4570

PLUMBING

DRAINAGE

VALUE

\$1000.00

NATURE OF WORK

EXTEN

DWELLING

DRAIN SATISFACTORY

4.7.89. *Yed.*

PLUMBING SATISFACTORY

9.89


No insp. called for.

FAIL AND DESCRIPTION

bpd 32222
Rec 14289

Inspector

131 LEMON STREET.

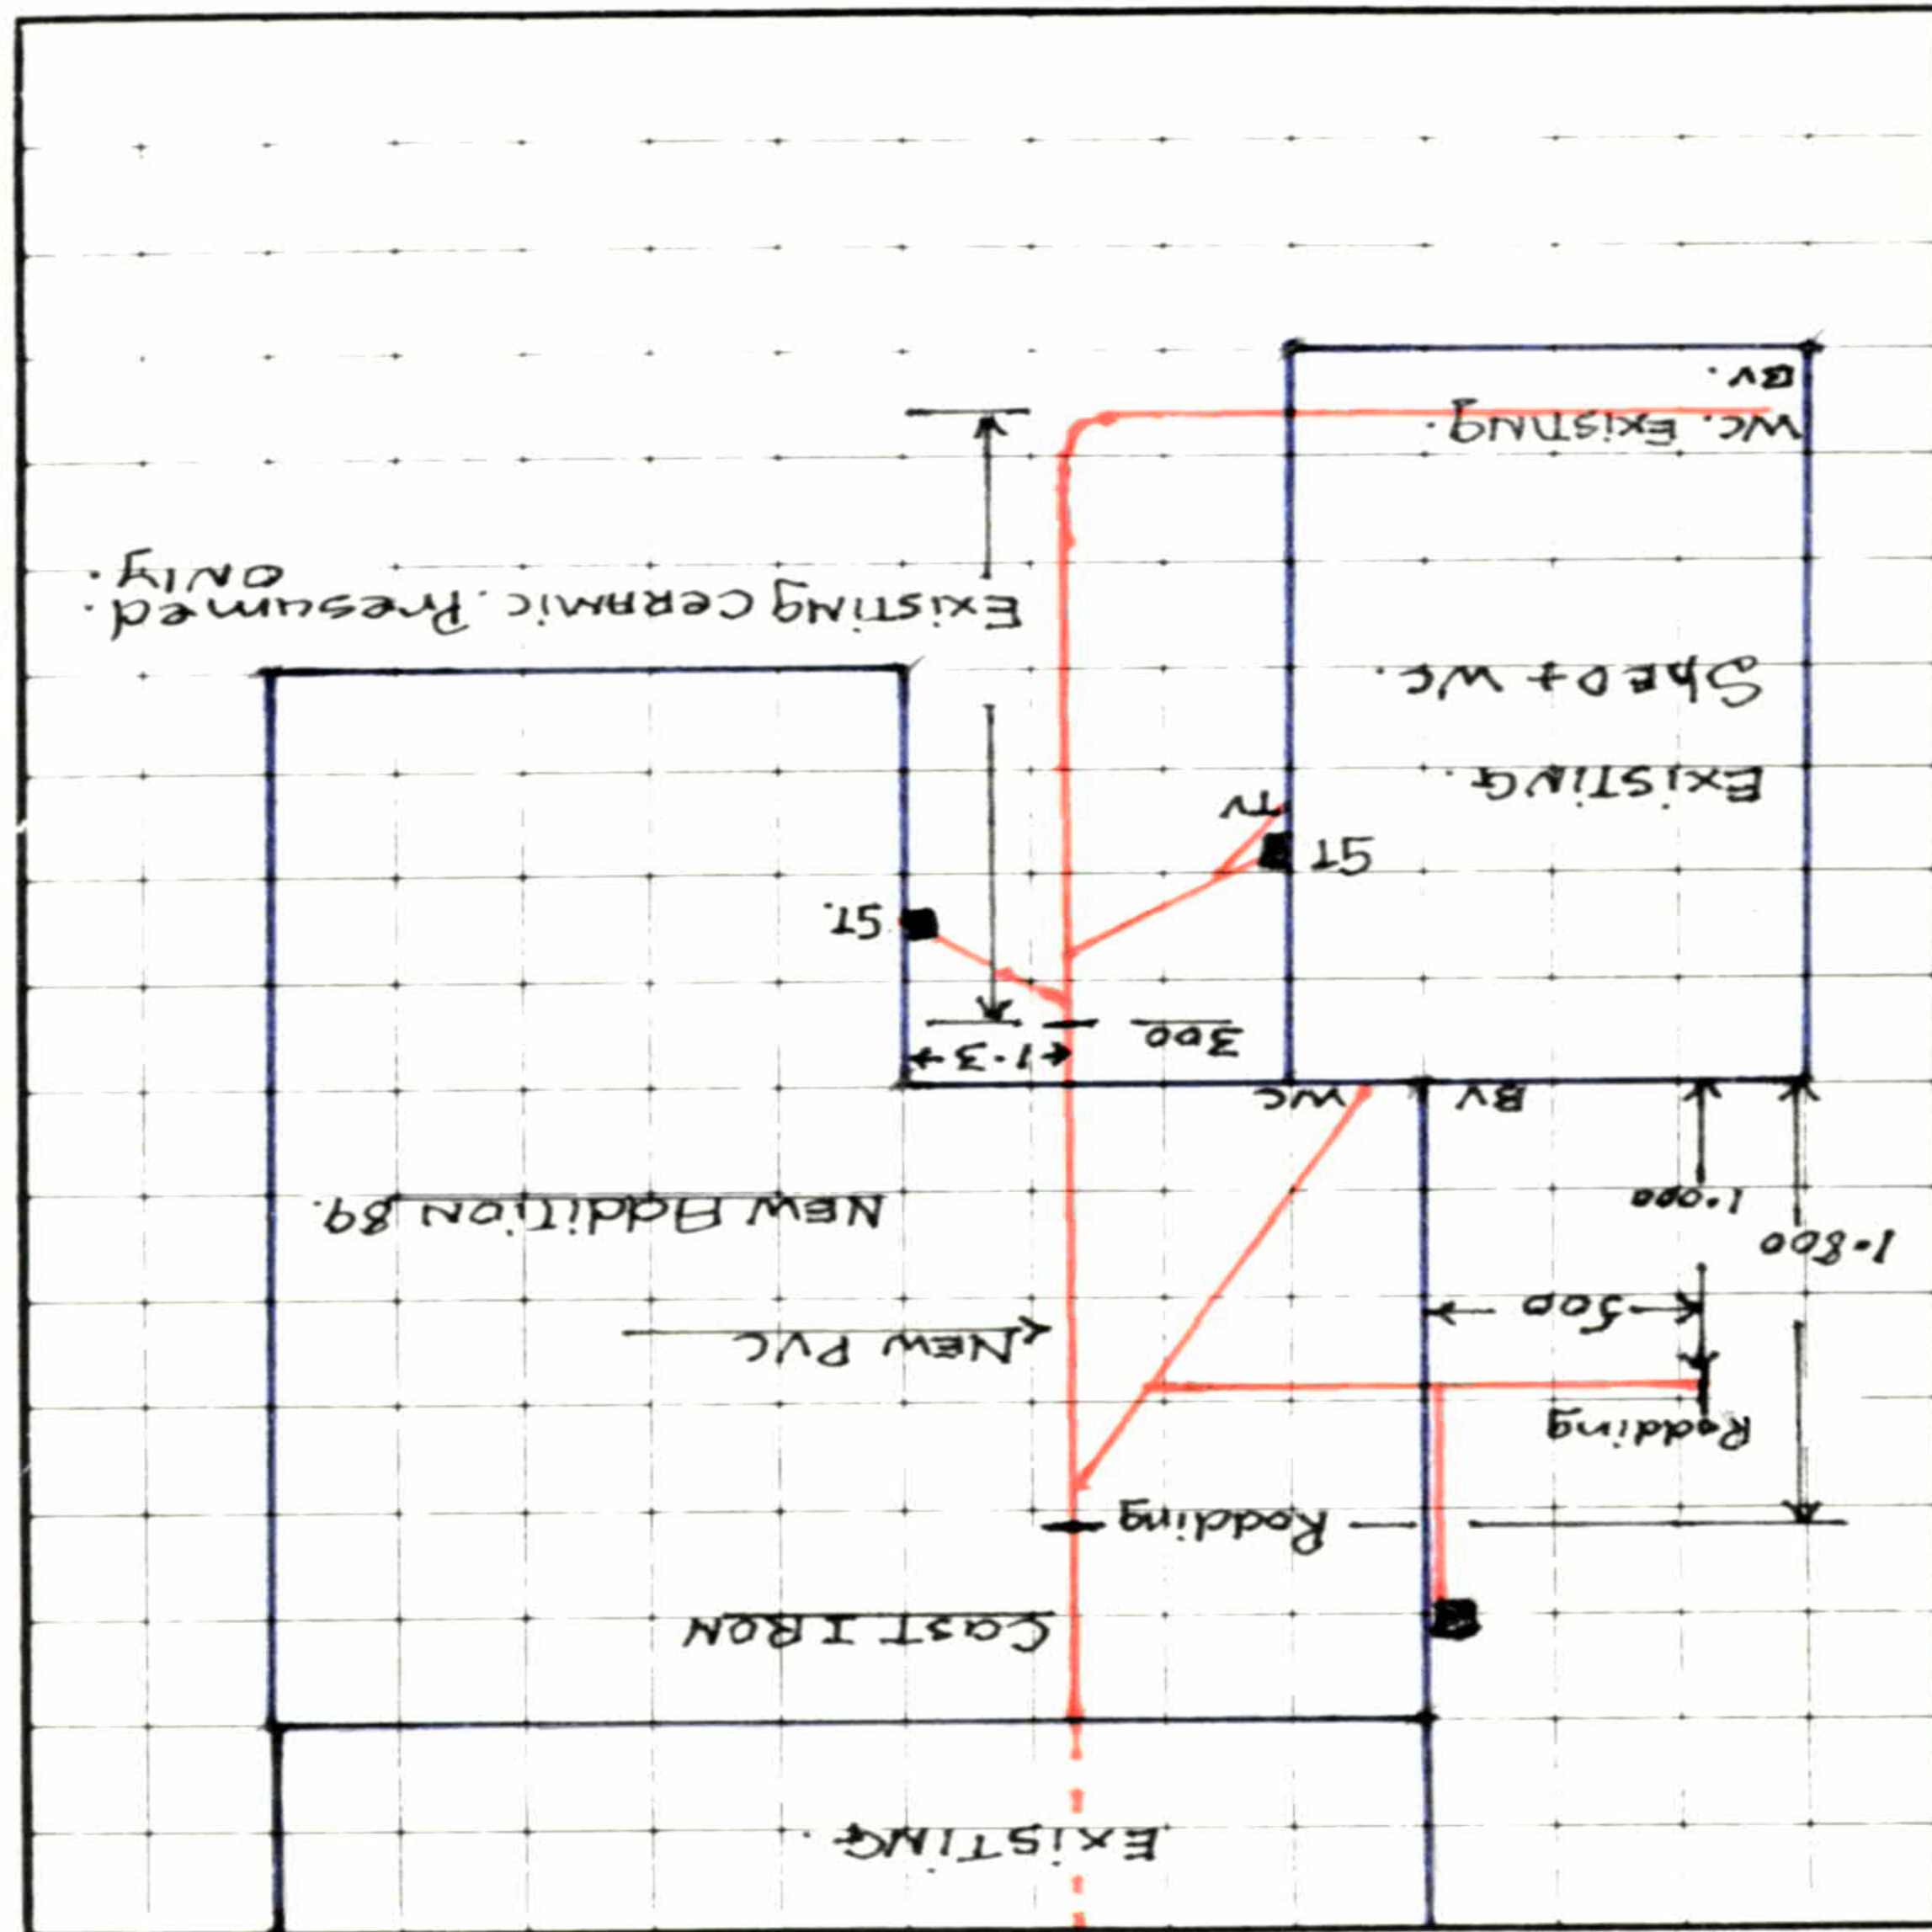

FRONTAGE.

131 LEMON Street.