

P24172

6542-297 A

Plans **MUST** show dimensions and distances from section boundaries in metric units


# Rotorua District Council

NEW SEWERAGE DRAINS — RED  
STORMWATER — DOTTED BLACK  
OLD DRAINS — FULL BLACK

## DRAINAGE PLAN

**FILE**

*P. 2*

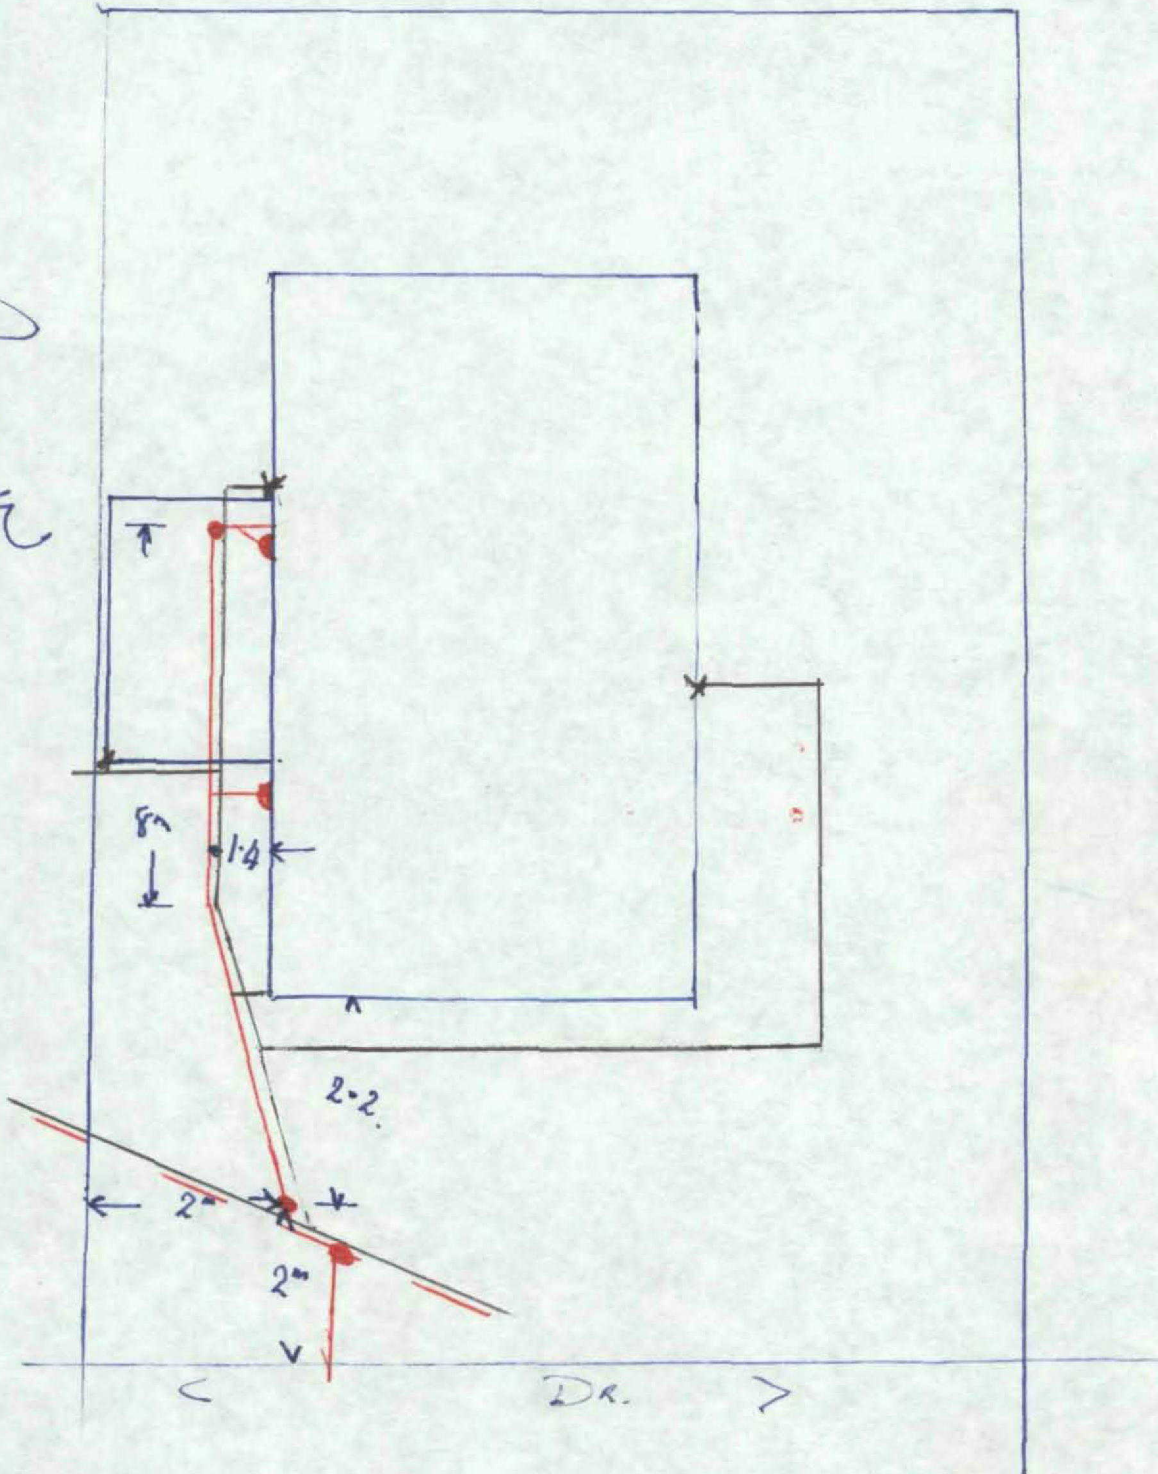

OWNER

*HORIZON HOMES*

LOT

SEC.

BL.

SIGNATURE  
OF DRAINLAYER

*[Signature]*

DATE

*30-3-95*