

Hibiscus 3 End Hip Mir

PROPOSED NEW RESIDENCE FOR:

Lot 8 Somerly,
Ngongotaha
Rotorua

RESOURCE CONSENT

Approved...28/06/2006.....
Appn No...7393.....
Plan No.....
Date...28/06/2006.....



PH 0508 GENERATION

www.generation.co.nz

THIS PLAN IS THE PROPERTY OF GENERATION DEVELOPMENTS LTD.
AND MUST NOT BE COPIED NOR USED BY ANY THIRD PARTY
WITHOUT THE CONSENT OF THE COMPANY

06 / 08N

design and documentation by:
COLIN J DAVIS & Associates LTD
ADNZ NZCD (ARCH)
Architectural Design and Draughting
p.o box 884 TAURANGA Ph/Fax 578 3792

A D
N Z
architectural
designers nz


RESOURCE CONSENT

Approved 28/06/2006

Appn No. 7393

Plan No.

Date 28/06/2006

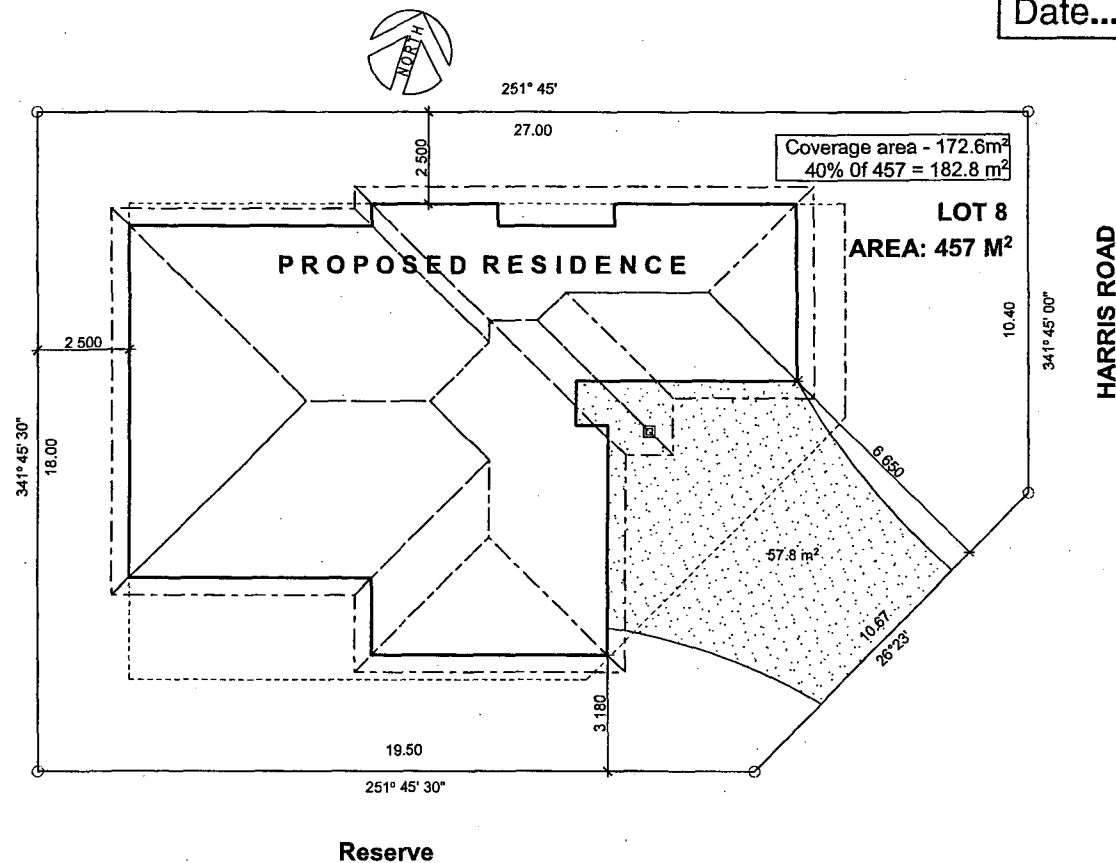

Hibiscus 3 End Hip Mir

GENERATION DEVELOPMENTS LTD.	
Lot 8 Somerly, Ngongotaha	
Site Plan	
SCALE:	1 : 100
DESIGN:	Colin Davis
DRAWN:	D.Z.
ISSUED:	27/04/2006
SHEET No.	01


RESOURCE CONSENT

Approved 28/06/2006

Appn No. 7393

Plan No.

Date 28/06/2006

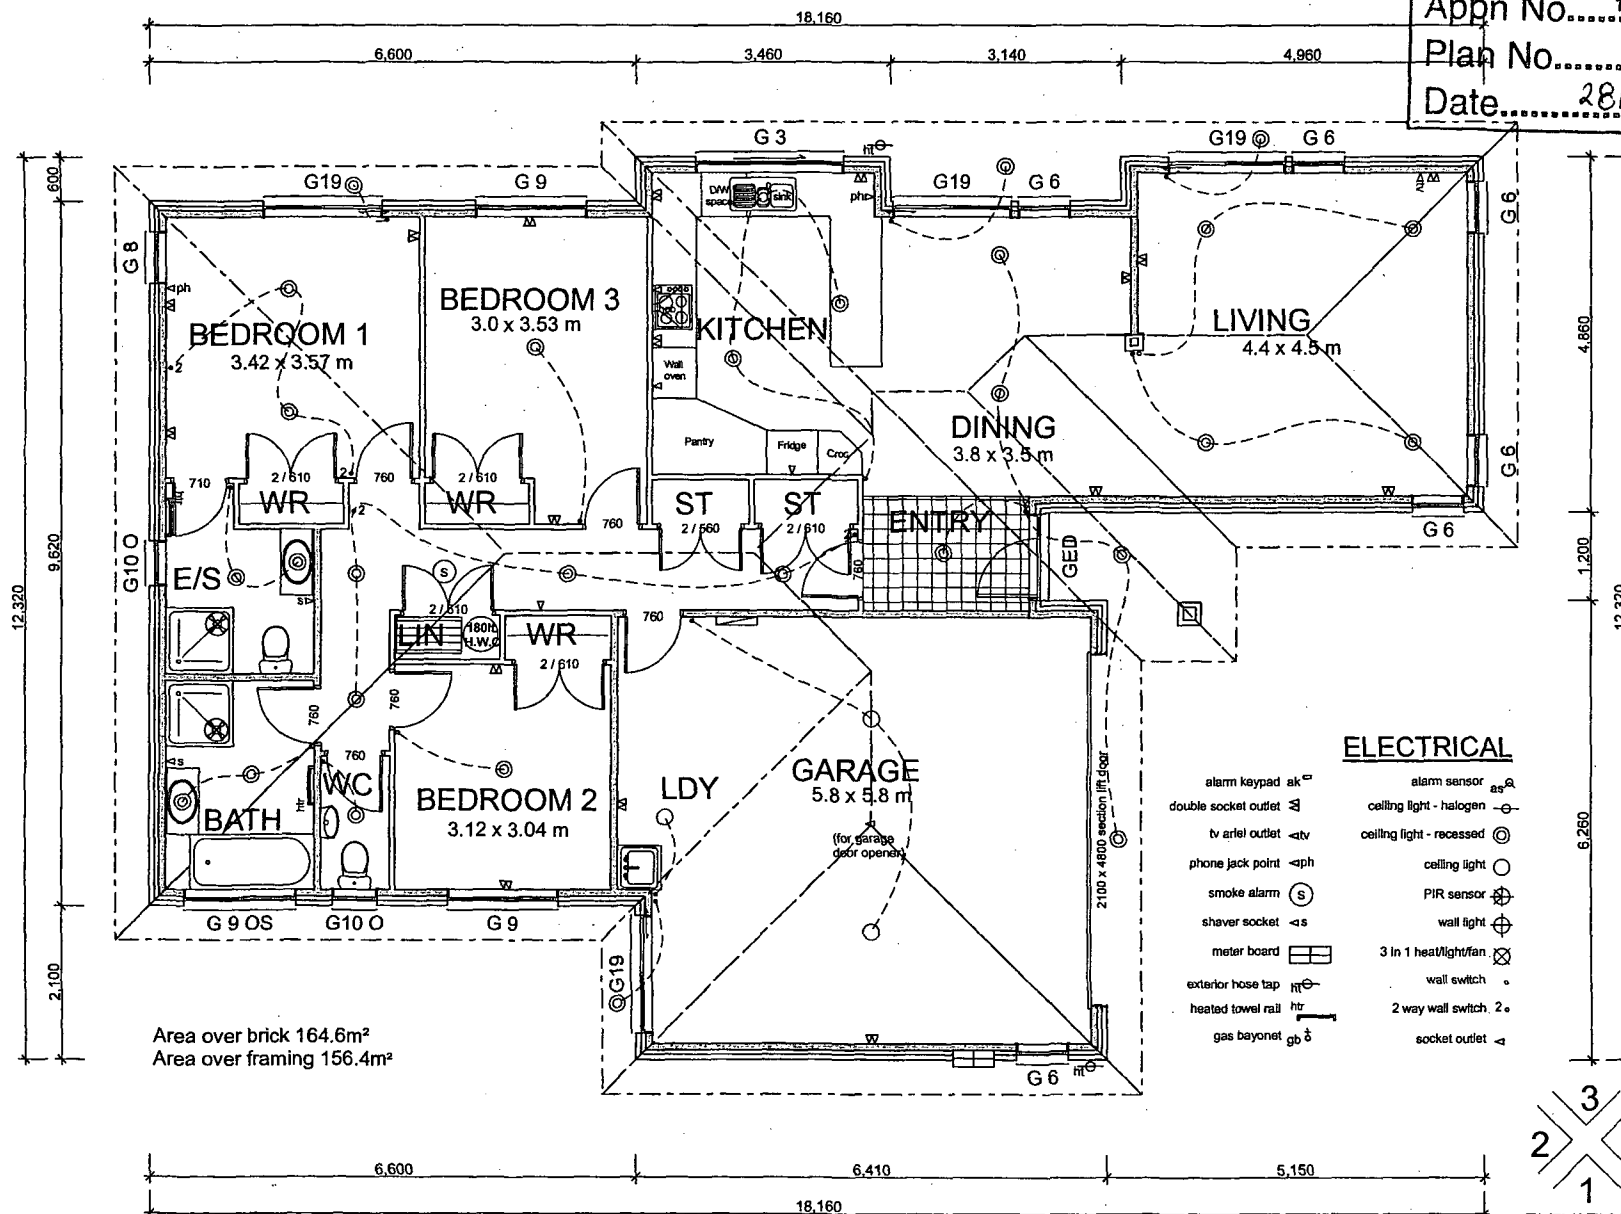

Hibiscus 3 End Hip Mir

GENERATION DEVELOPMENTS LTD.

Lot 8 Somerly, Ngongotaha

Contract Floor Plan

SCALE:


DESIGN: Colin Davis

DRAWN: D.Z.


ISSUED: 27/04/2006

SHEET No.


02

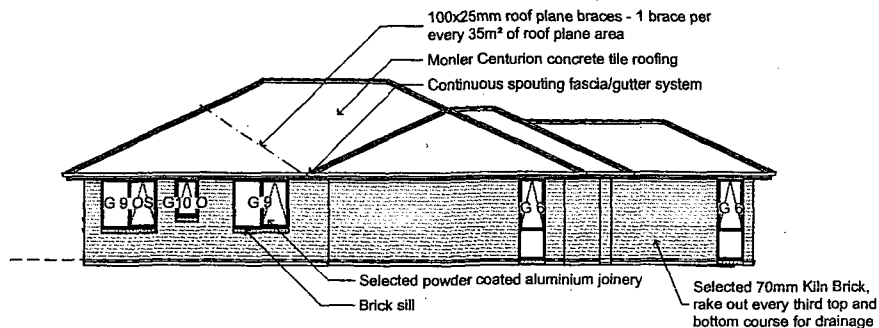


Elevation 1

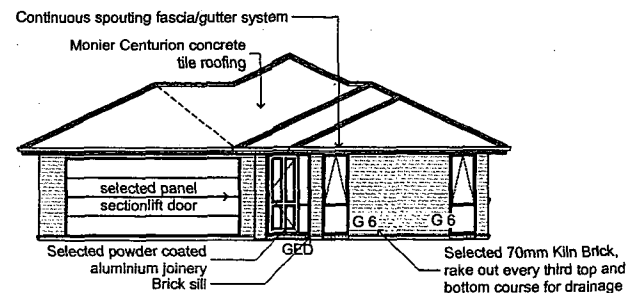

Elevation 2

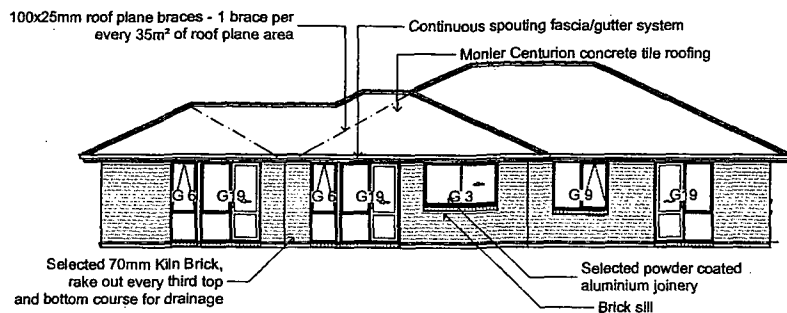

Elevation 3

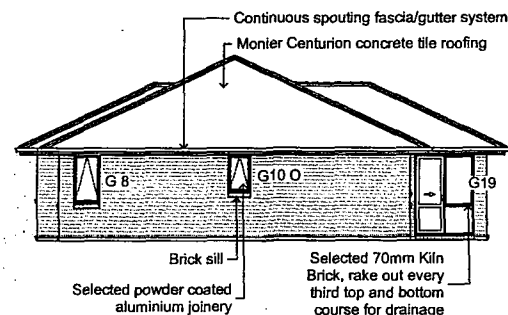

Elevation 4

RESOURCE CONSENT

Approved. 28/06/2006
Appn No. 7393
Plan No.
Date. 28/06/2006

NOTES:

All joinery polyester powder coated
All glazing to NZS 4223:1985 Parts 1 and 2 and part 3:1993
All Glazing to bathroom / WC to be selected obscure
All Jambes clear finger jointed 18mm pine - groove for linings
M - denotes window as drawn
O - denotes window as drawn but with obscure glass
S - denotes window as drawn but with safety glass

Hibiscus 3 End Hip Mir

GENERATION DEVELOPMENTS LTD.	
Lot 8 Somerly, Ngongotaha	
Elevations	
SCALE:	1 : 100
DESIGN:	Colin Davis
DRAWN:	D.Z.
ISSUED:	27/04/2006
SHEET No.	