

No. 71 Sec. Lot 3 D.P. 4343

Address NEAMOTU ROAD

### DRAINAGE AND PLUMBING REGISTER

OWNER P. MURDOCK

11/86/75 PERMITS 3633  
3634

ADDRESS

PLUMBING 1160.00

BUILDER A H. MALCOLM - SONS

DRAINAGE 100.00

PLUMBER P. DOHERTY

VALUE \$1260.00

DRAINLAYER D. TRENTICE

NATURE OF WORK FLAT

DRAIN TESTED 12 / 3 / 76

PLUMBING PASSED 2 / 8 / 76


FALL AND DESCRIPTION Short chain to h. 7' drop to

road on sewer. Near drainage  
H.

Ref 2463  
Rec 14047

Inspector.

# DRAINAGE PLAN SCALE

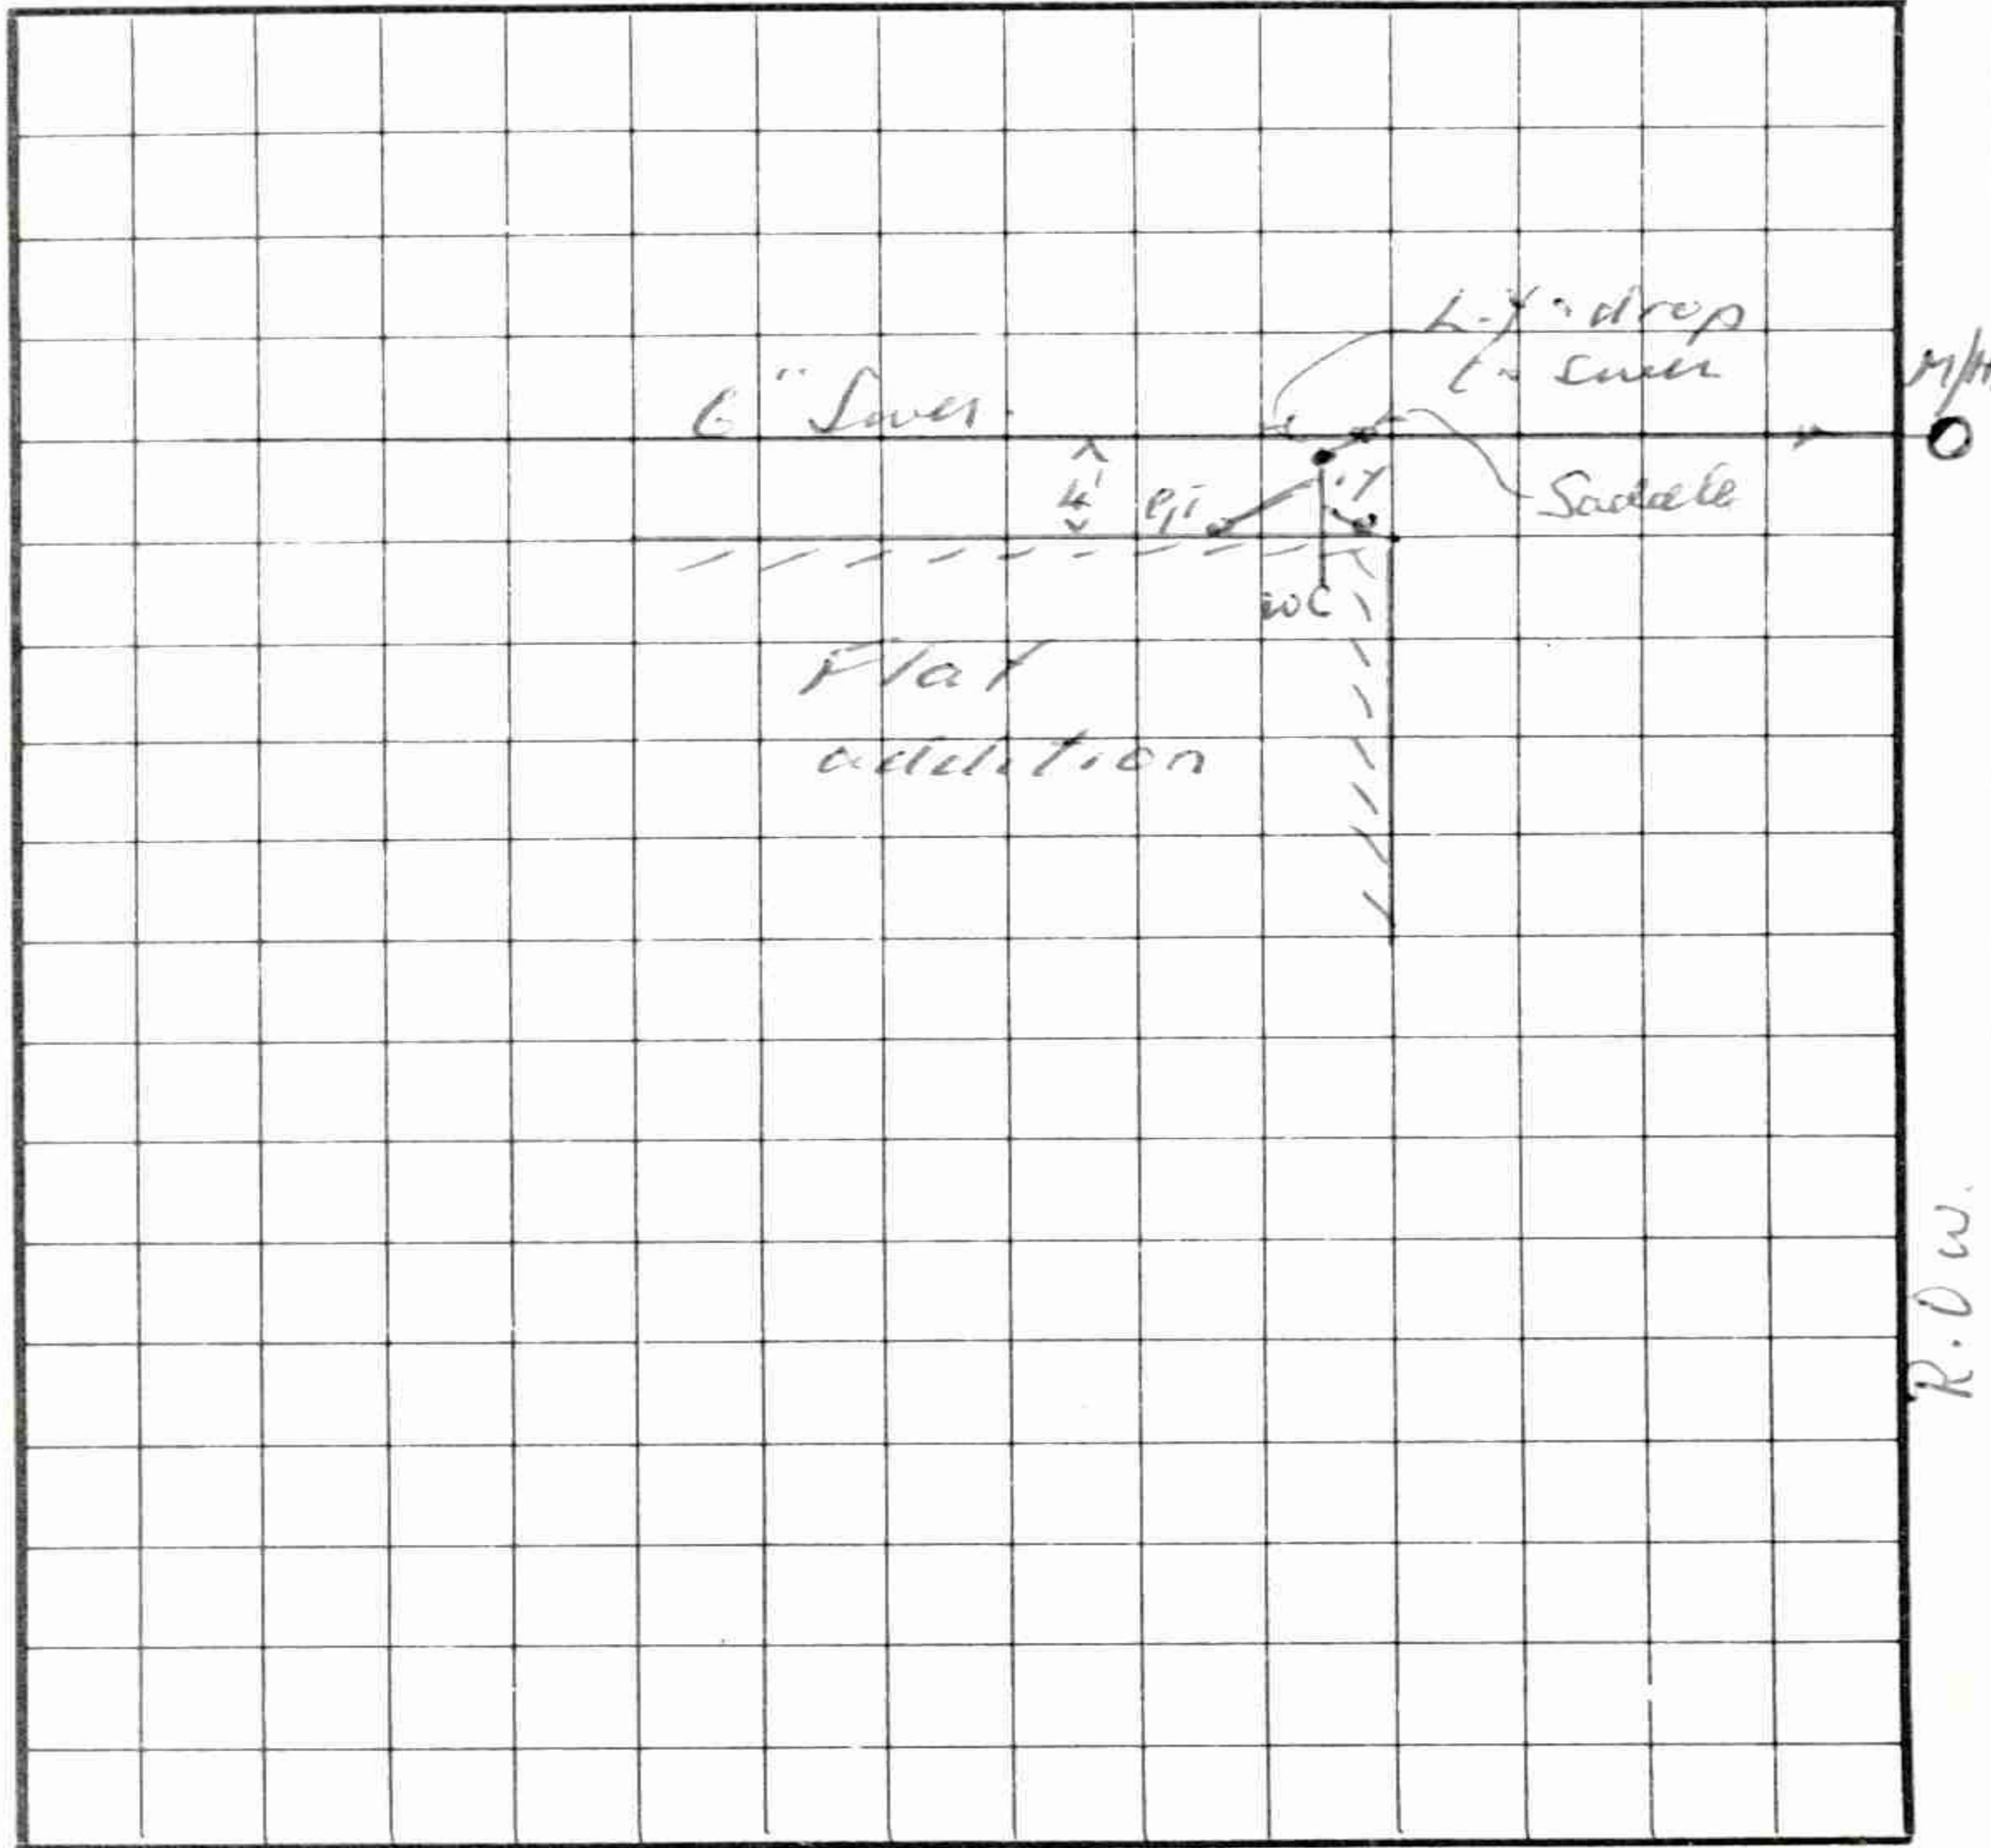

FRONTAGE

7/1 Ngamotu Rd.

Masterprint 8958