


Project: 011096
Dwelling

Date: 1/5/2002.

Address: 13 GAINBOROUGH COURT

Checked: *Ashtkin*

DRAIN LAYER:
Newfield = Drainage

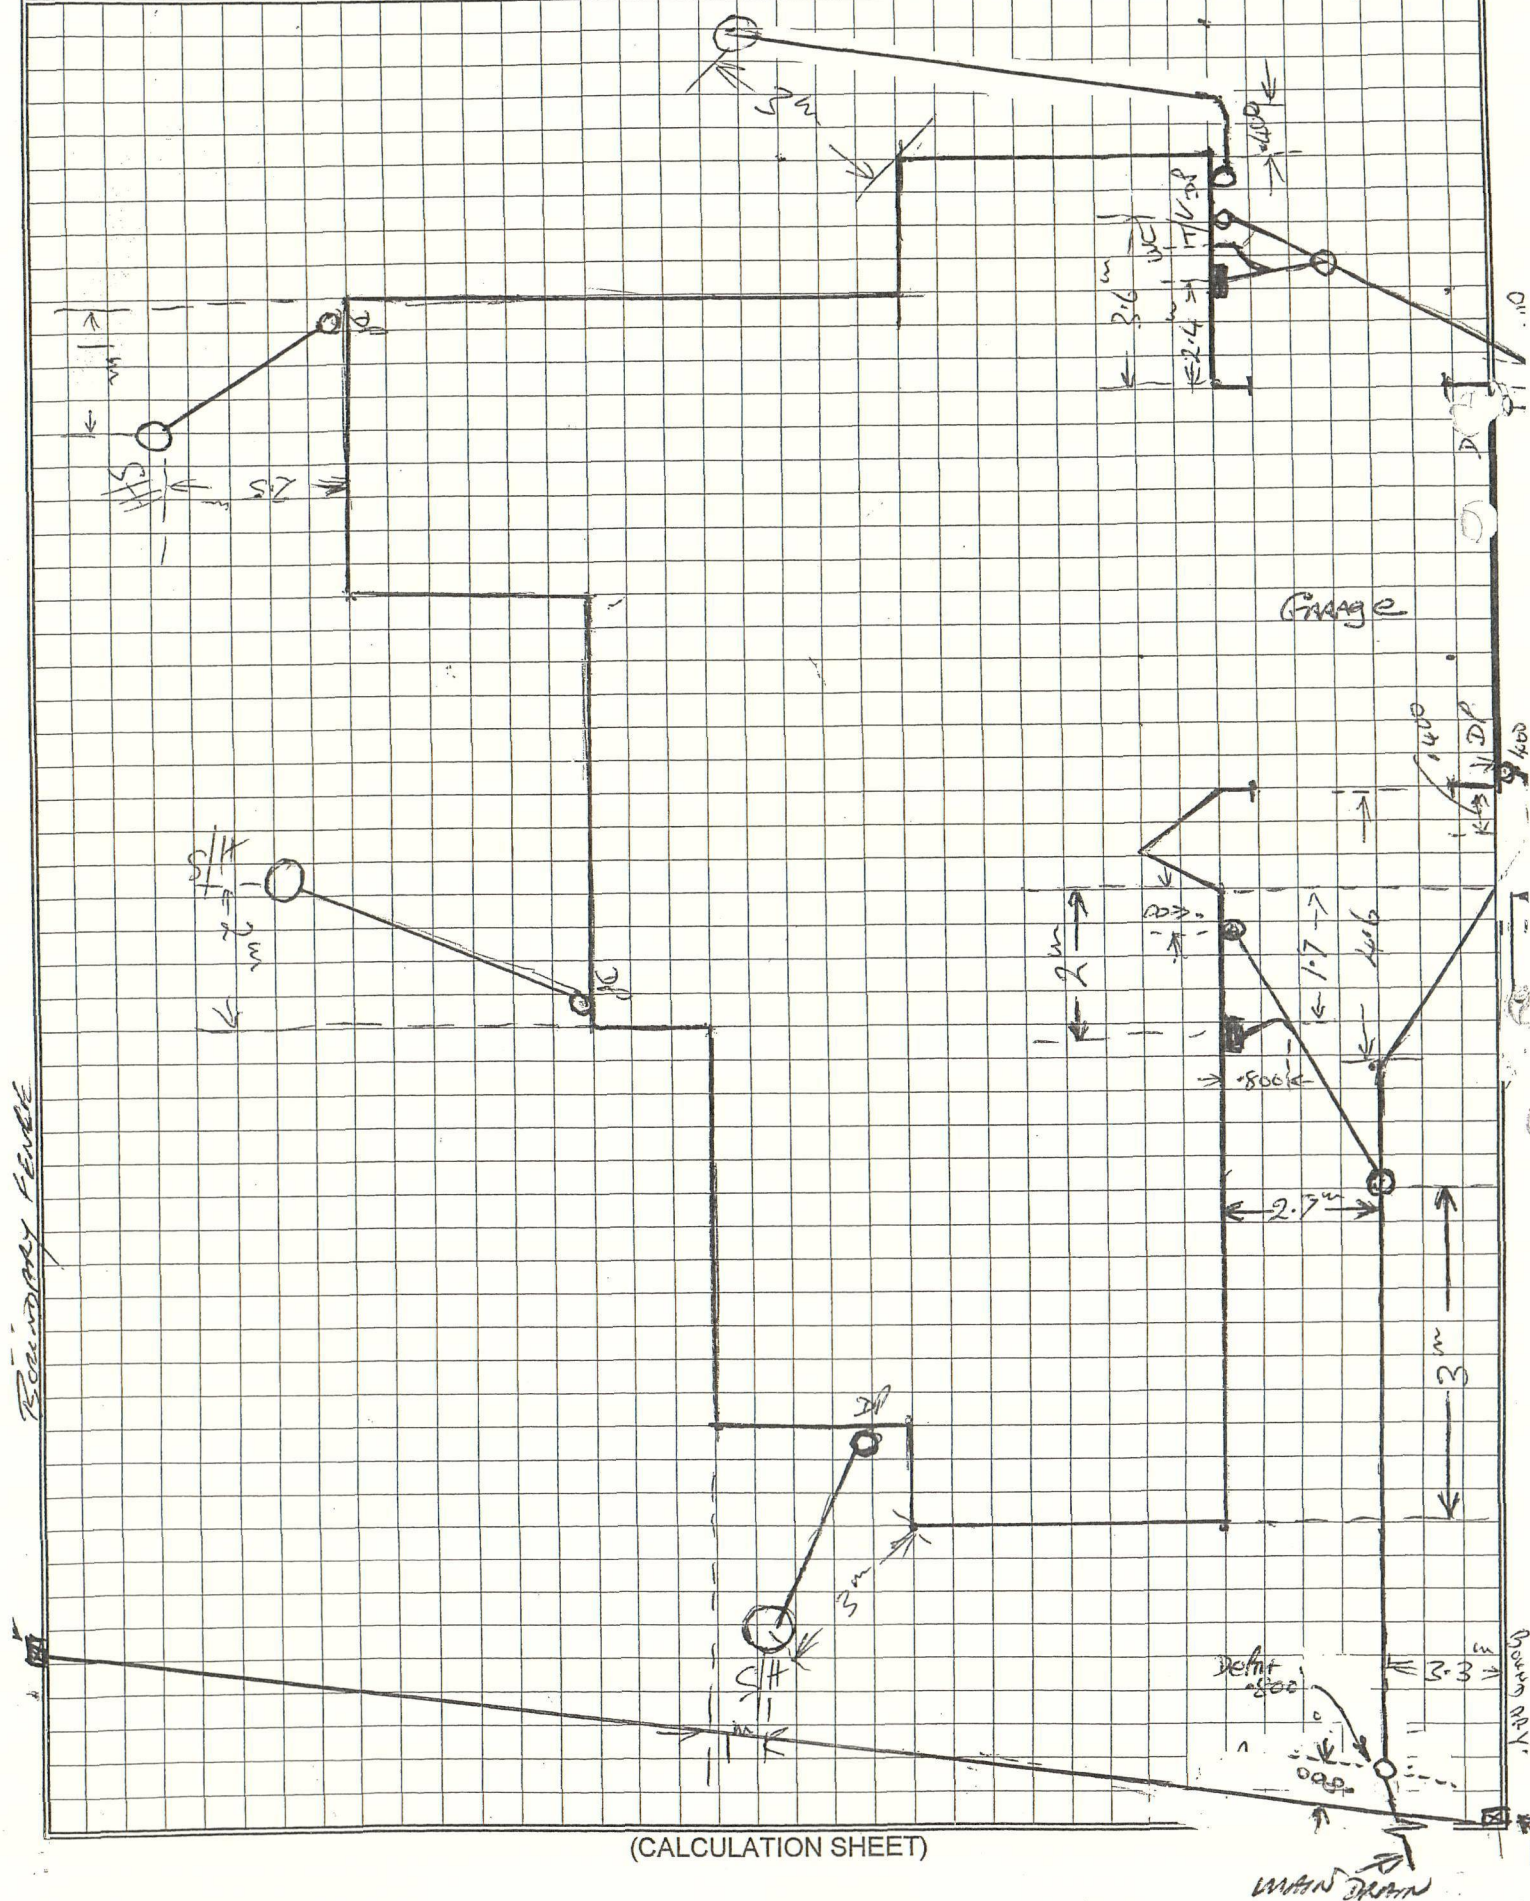

(CALCULATION SHEET)



Name: A.R. & S.R. Cross

Project:

011096
DWELLING


Date: 15/1/2002

Address:

13 BAINBOROUGH COURT

Checked: MARKIN

DRAWN BY: NEWFIELD - DRAINAGE

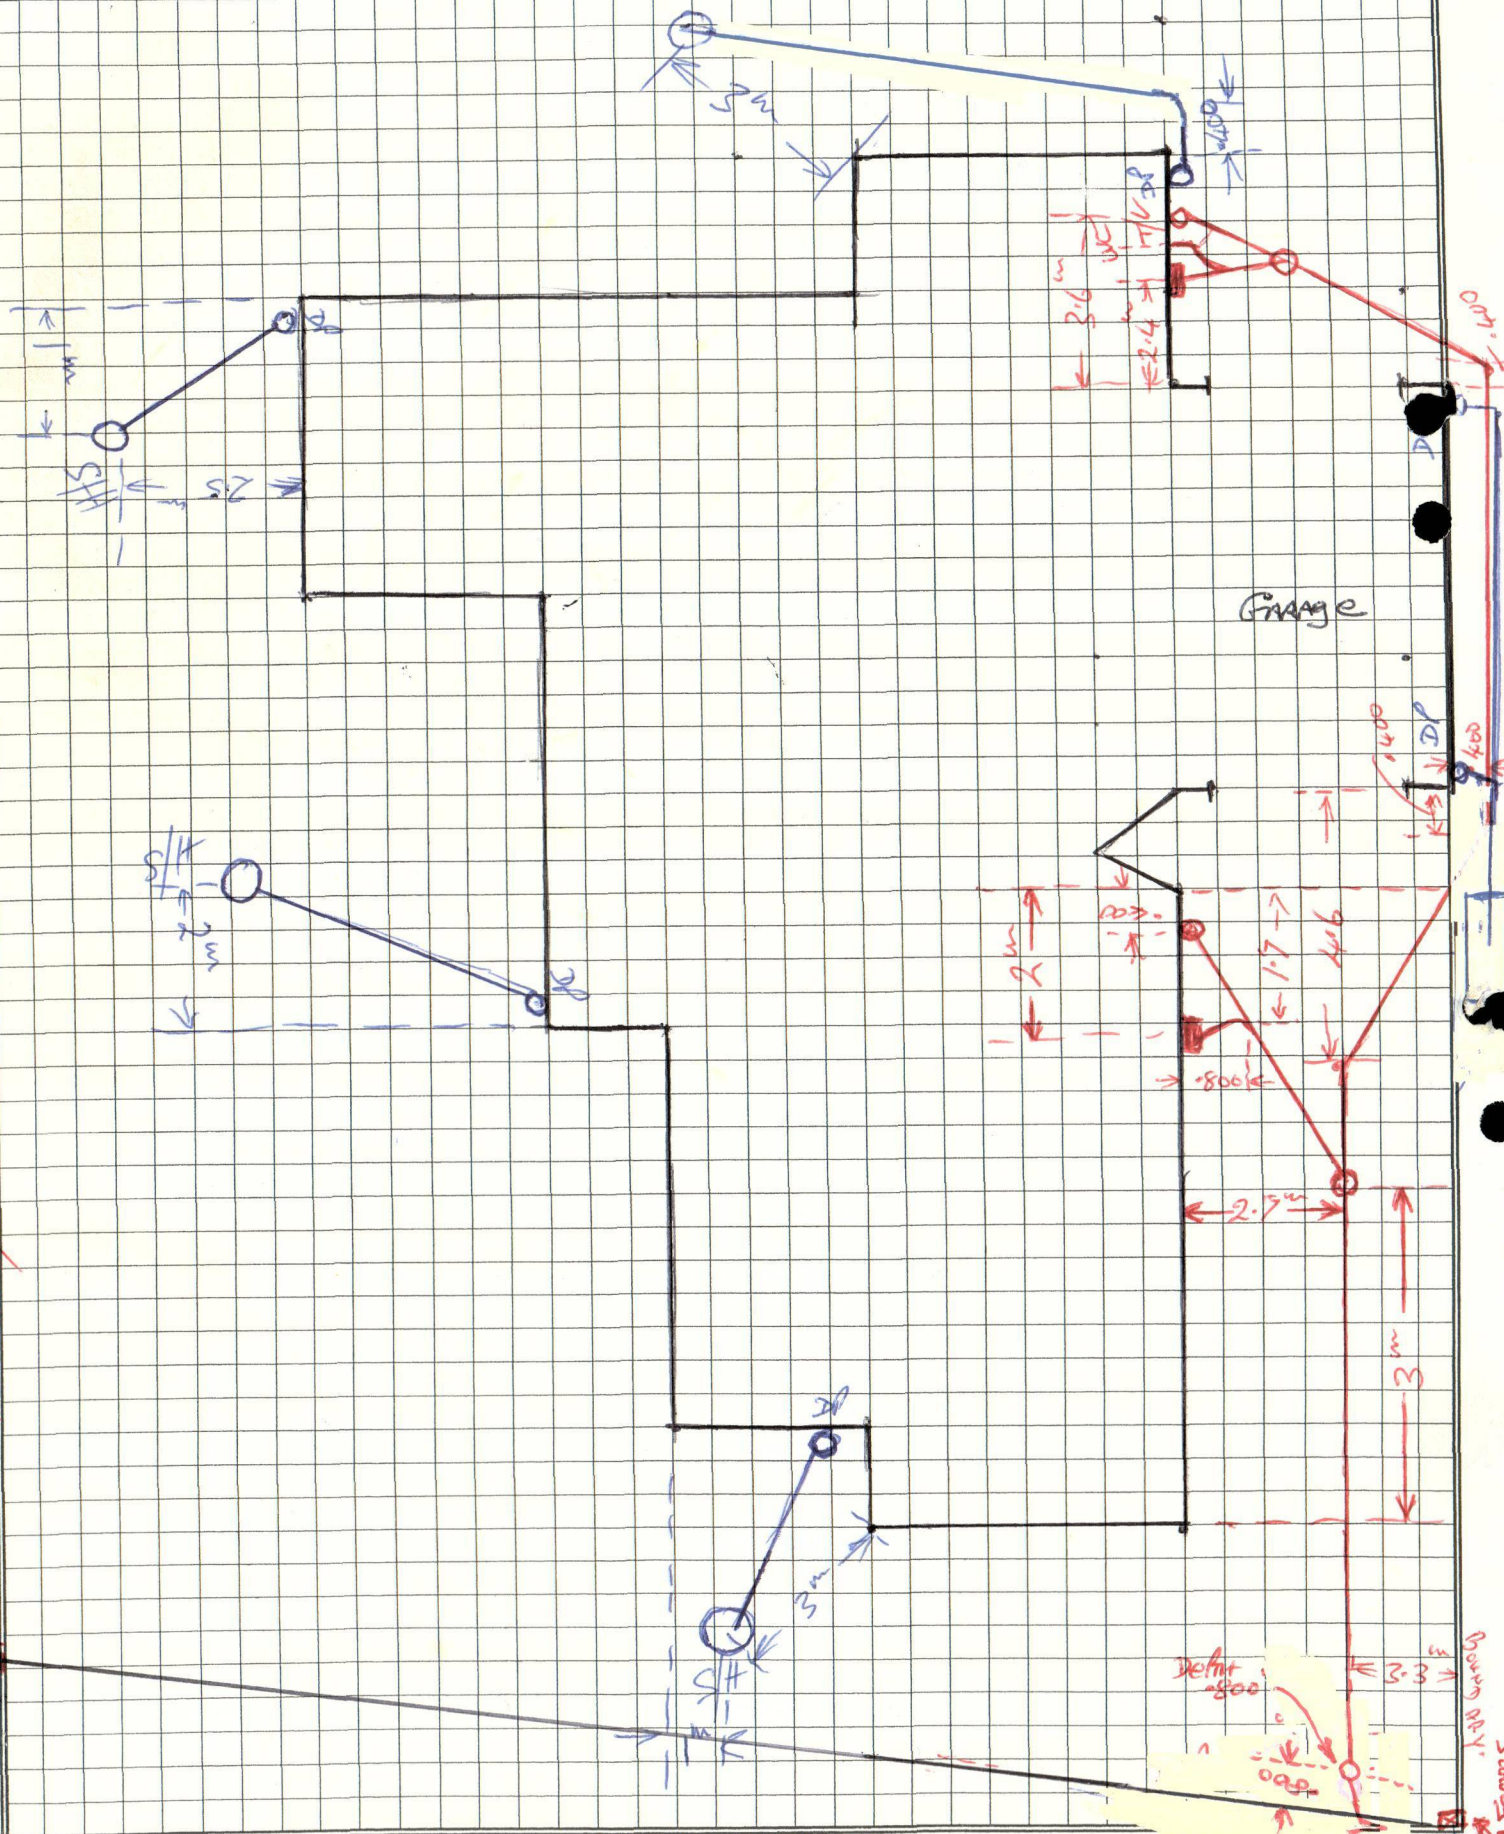

(CALCULATION SHEET)

