


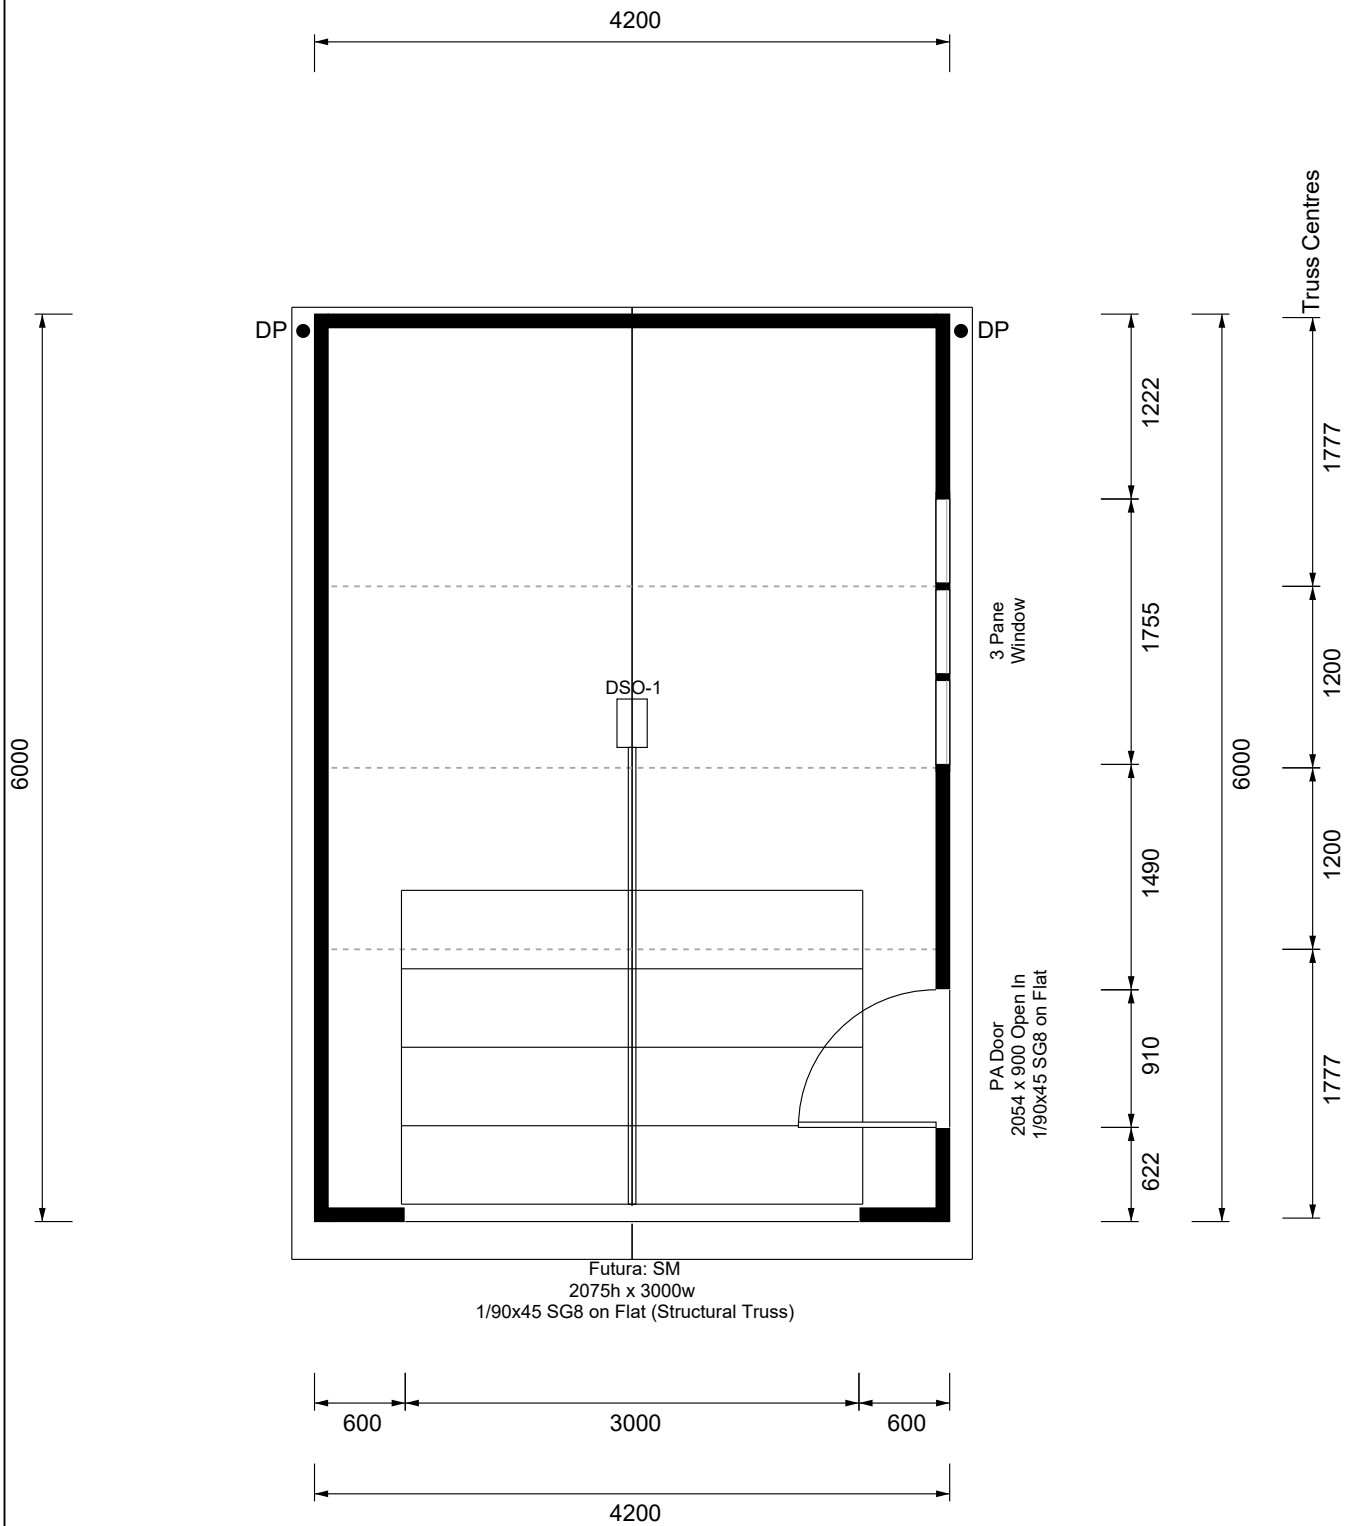

3
4 X 2
1

Project No.: 4079-2747416J1.0

Versatile

40
YEARS
of Building Better for NZ

Versatile Nelson
P.O. Box 3251
Richmond, Nelson
7020
03 544 5142
nelson@versatile.co.nz

For: Jonathon Rose
67 Iwa Street
Mapua
Nelson

7005

SCALE NTS

Plan

Page 1 of 3

Date

All dimensions are over framing and excludes any gib.


LEGEND

Sectional Door

SM	Smooth Finish
DSO1	DSO-1 Auto Opener

PVC Downpipe

DP	80mm dia
----	----------

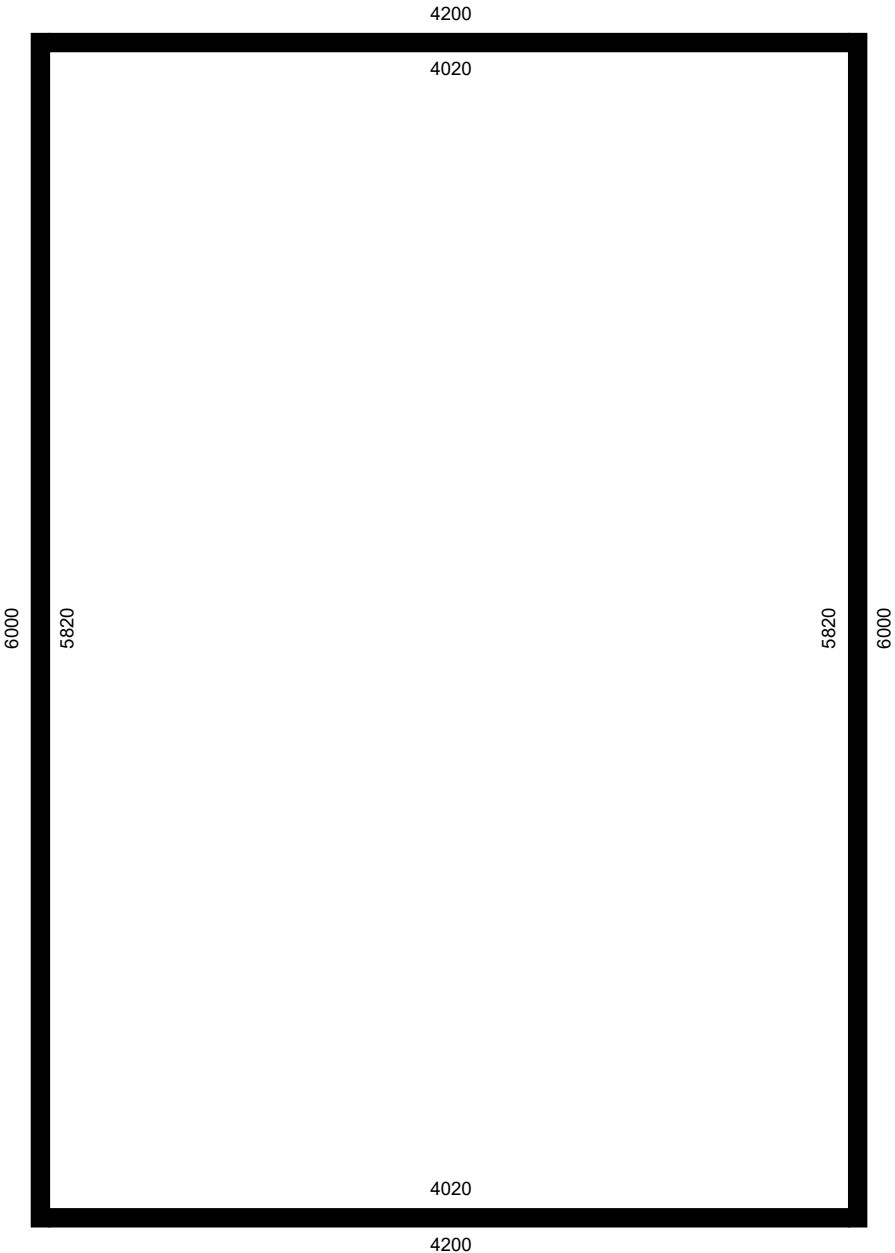

Project No.: 4079-2747416J1.0



Versatile Nelson
P.O. Box 3251
Richmond, Nelson
7020
03 544 5142
nelson@versatile.co.nz

For: Jonathon Rose
67 Iwa Street
Mapua
Nelson
7005


SCALE NTS

Room Dimension Plan


Page 2 of 3

Date


VIEW 1

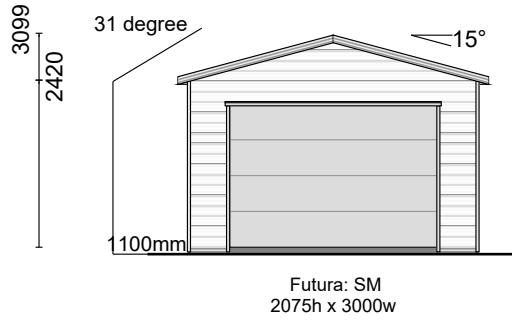


VIEW 2

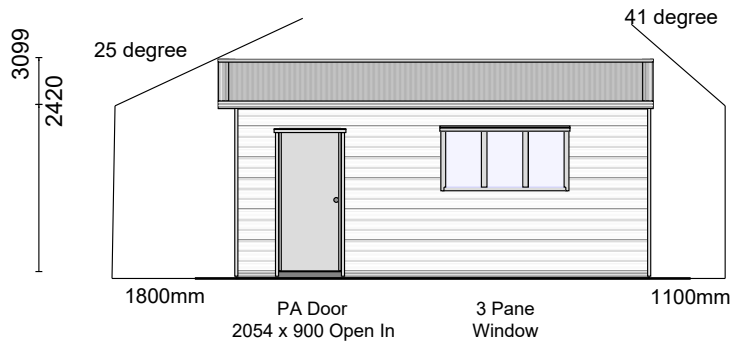

VIEW 3

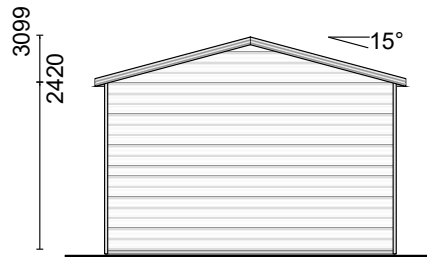

VIEW 4

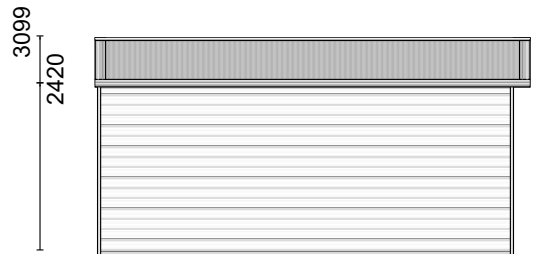

Project No.: 4079-2747416J1.0



Versatile Nelson
P.O. Box 3251
Richmond, Nelson
7020
03 544 5142
nelson@versatile.co.nz

For: Jonathon Rose
67 Iwa Street
Mapua
Nelson
7005

SCALE NTS

Elevation

Page 3 of 3

Date