


APPROVED
J. Thueki
30. APR 1963
SANITARY AND BUILDING INSPECTOR
KAWERAU.

30 APR 1963

SANITARY AND BUILDING INSPECTOR
KAWERAU.

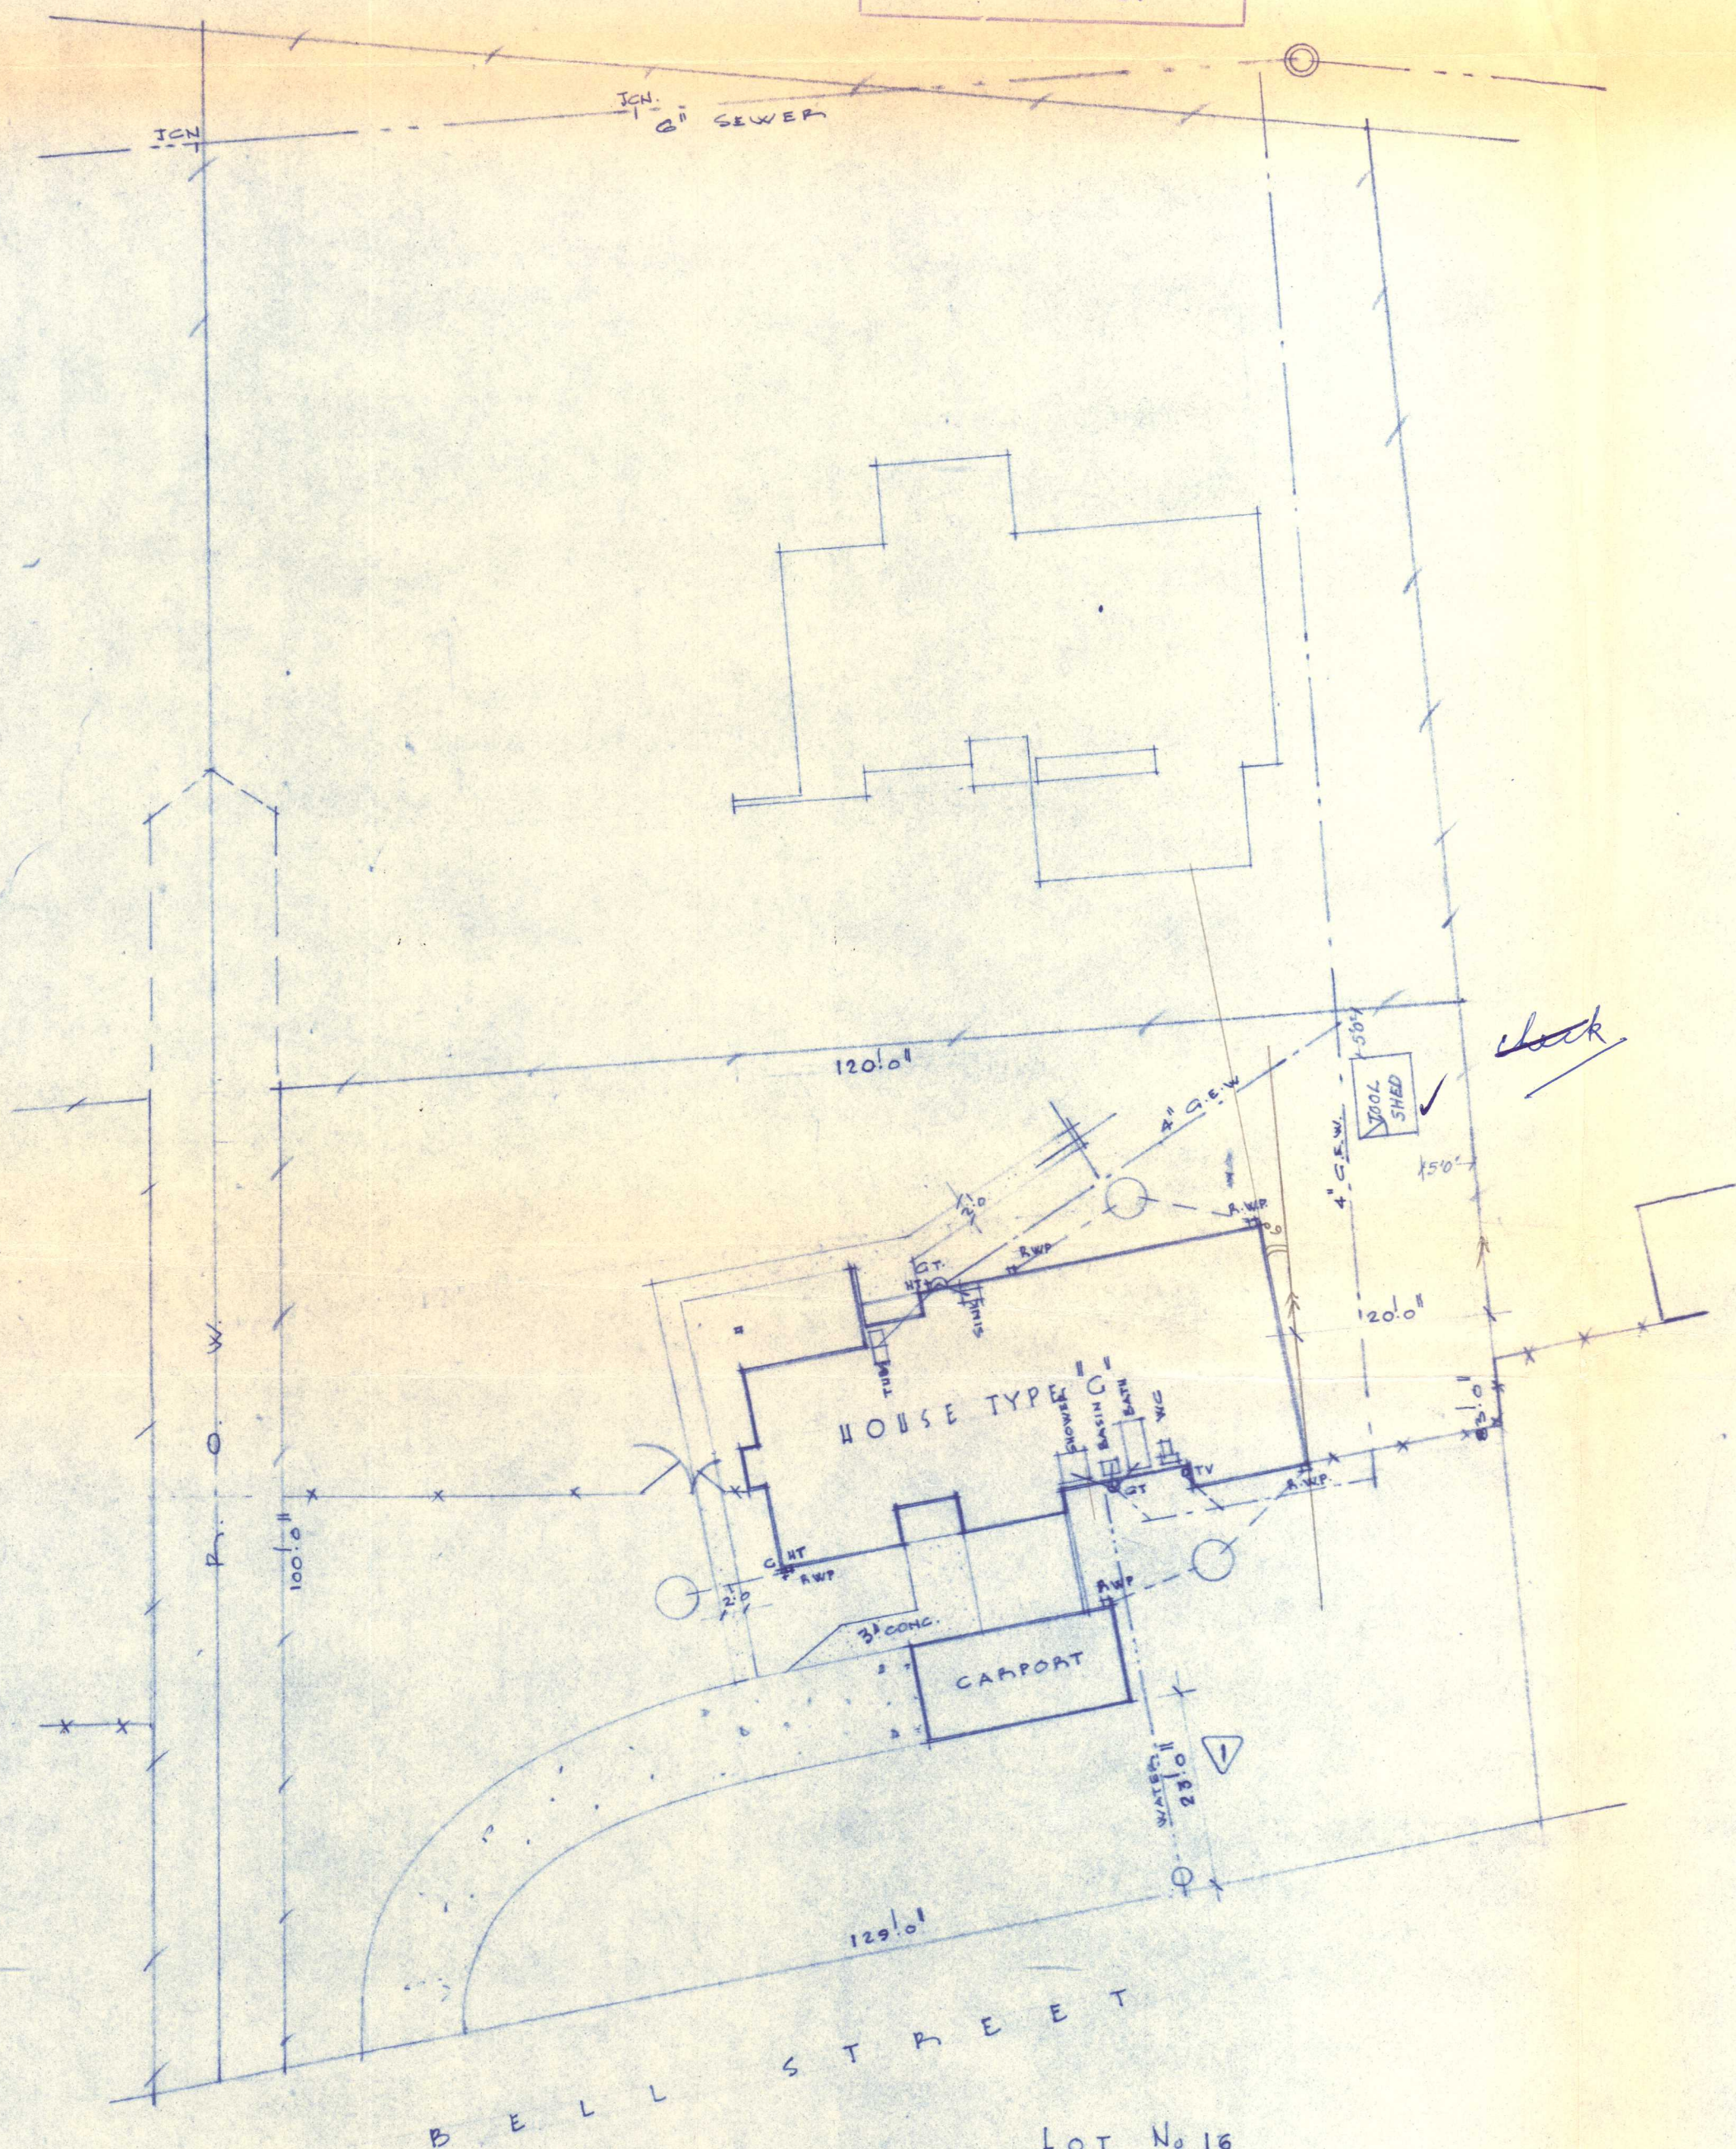

LOT No 16
PT. ALLOT 346 PARISH OF MATATA
BLK XVI ROTOMA S.D.

1 DIMENSION CHANGED 2. JUNE 61

HOUSES FOR TASMAN PULP & PAPER CO. LTD.
BELL STREET KAWERAU

SITE
&
SERVICES

A. RONALD McLACHLAN

新、月、口、地、房、路、1、第、A、A、H、Z、F、A、
C、H、A、R、Y、道、院、第、A、B、C、H、I、T、F、C、T
2、第、街、A、T、A、路、1、A、第、D、第、B、U、R、E、A
AUCKLAND 第、2、2、PHONE 546-315

SCALE
16" = 1 INCH

DATE
10.4.61

Job No
6101

DWG No
8