


APPROVED
 -9 JUN 1961
J. Ruck
 SANITARY AND BUILDING INSPECTOR
 KAWERAU.

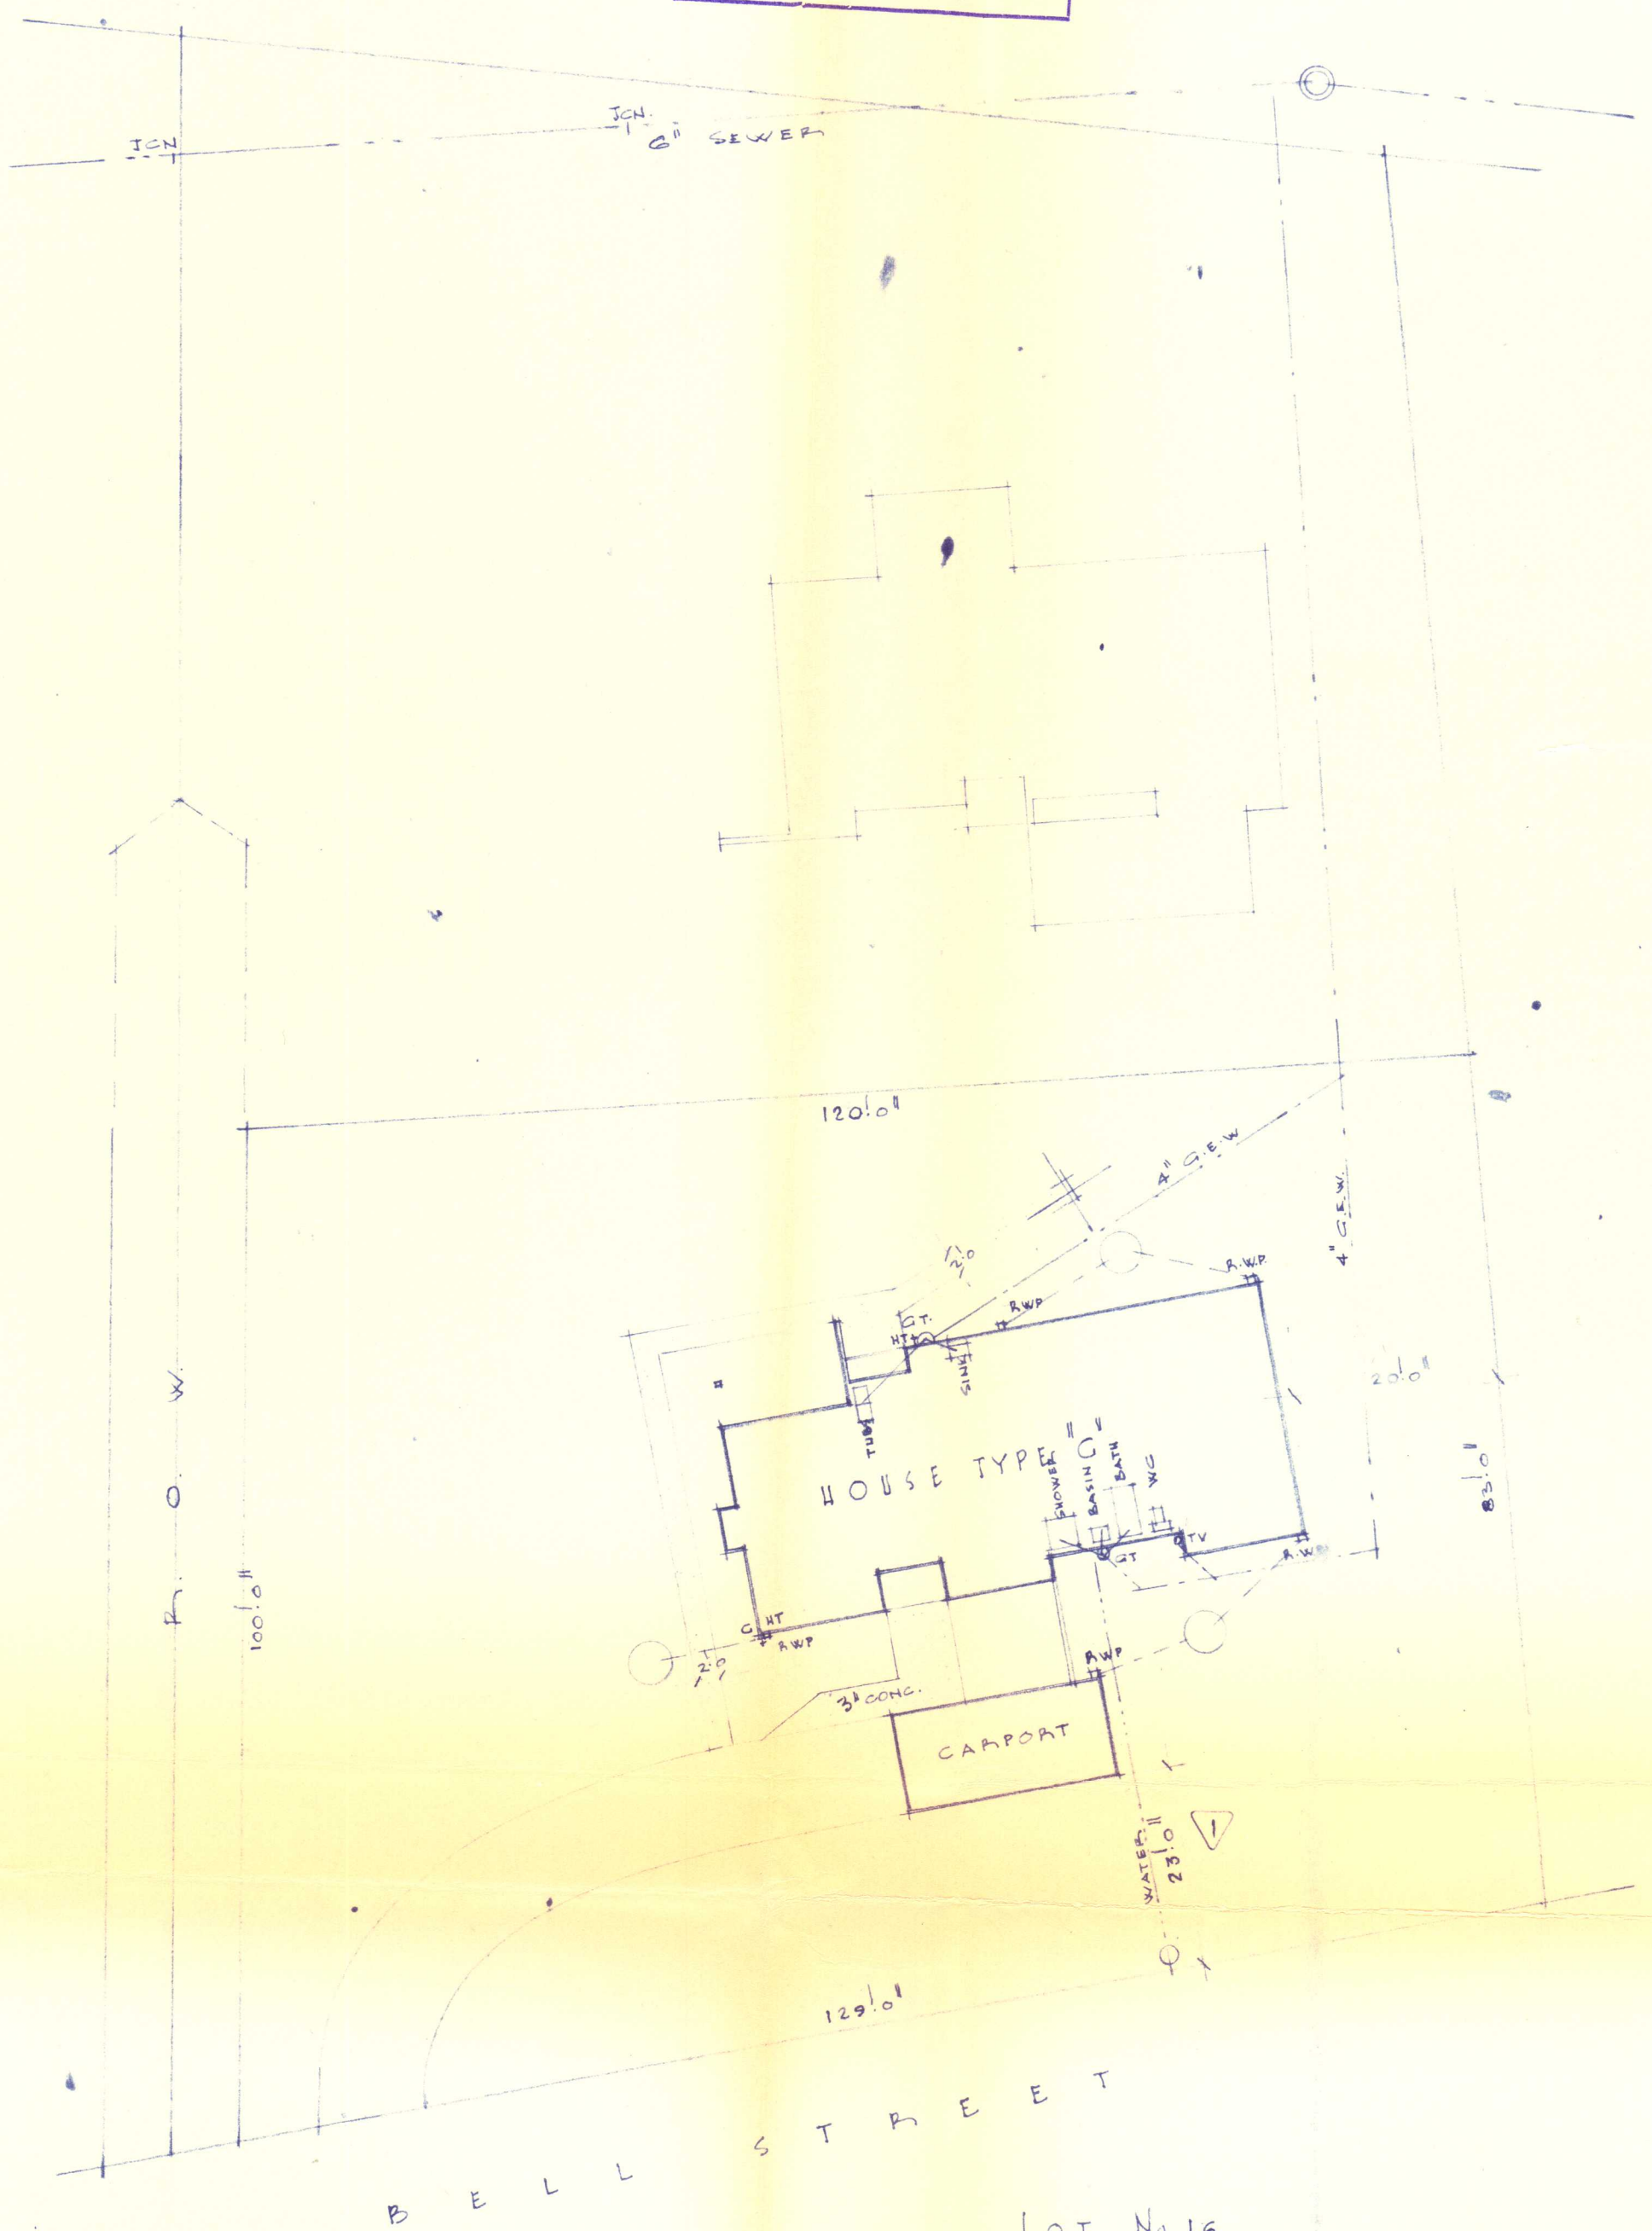

LOT No 16
 PT. ALLOT 346 PARISH OF MATATA
 BLK XVI ROTOMA S.D.

1 DIMENSION CHANGED 7 JUNE 61

HOUSES FOR TASMAN PULP & PAPER Co. LTD. BELL STREET KAWERAU	SITE & SERVICES	A CONTROLLED DEVELOPMENT PLANNED BY THE KAWERAU DISTRICT COUNCIL FOR THE PURPOSES OF THE RESIDENTIAL DEVELOPMENT ACT 1954	SCALE 1/64" = 1' INCH DATE 10.4.61	JOB No 6101 DWG No 8
--	-----------------------	---	---	-------------------------------