


091267

Site Area - 733m²
 Dwelling Area - 175m²
 Garage Area - 36m²
 Site Coverage - 28.78%

1000 6000 5000
 approx.

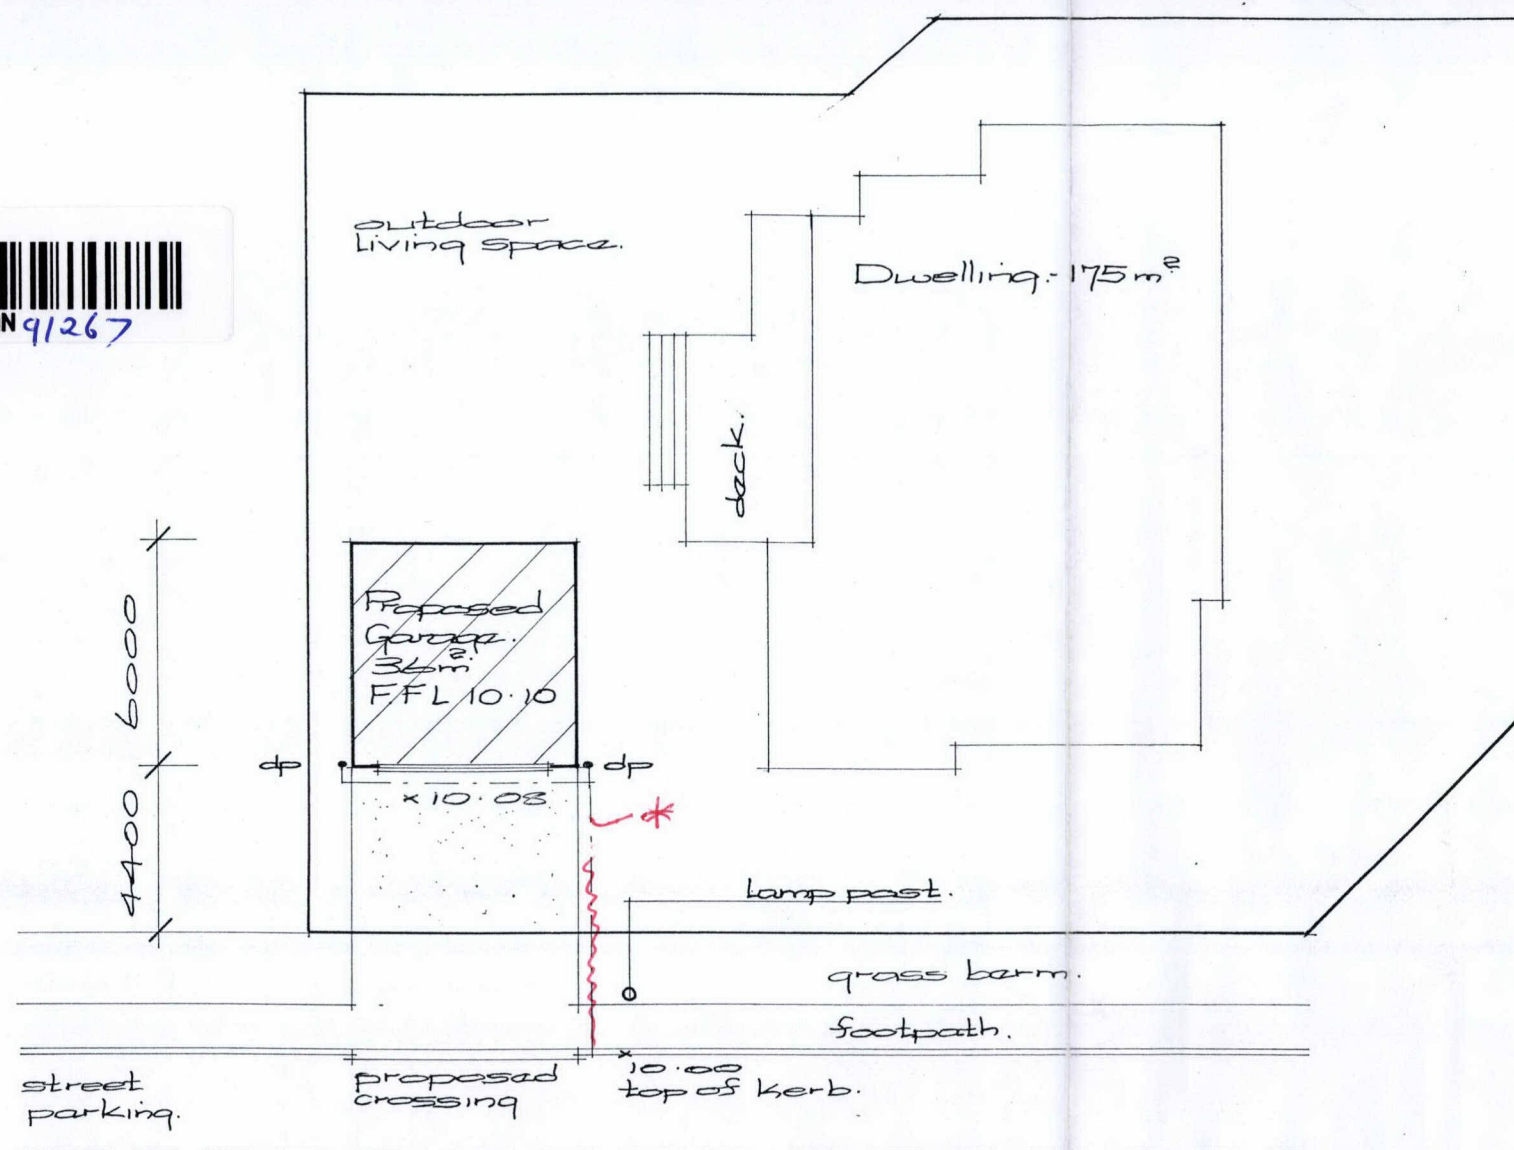

Williams Street.

Smith Street.

* Connect to existing stormwater
 drainage for house or to
 lateral provided

FILE COPY

VERSATILE
 BUILDINGS

HEAD OFFICE:
 112 WATERLOO ROAD

PH: (03) 343-3704
 FAX: (03) 343-3093

PROPOSED GARAGE FOR:
 Mr + Mrs Gibson.
 197 Williams Street.


DRAWING TITLE :
 Versatile Buildings Ltd

Scale: 1:200.

Date: 30-09-09.

Site Area - 733m²
 Dwelling Area - 175m²
 Garage Area - 36m²
 Site Coverage - 28.78%

1000 6000 5000
 approx.

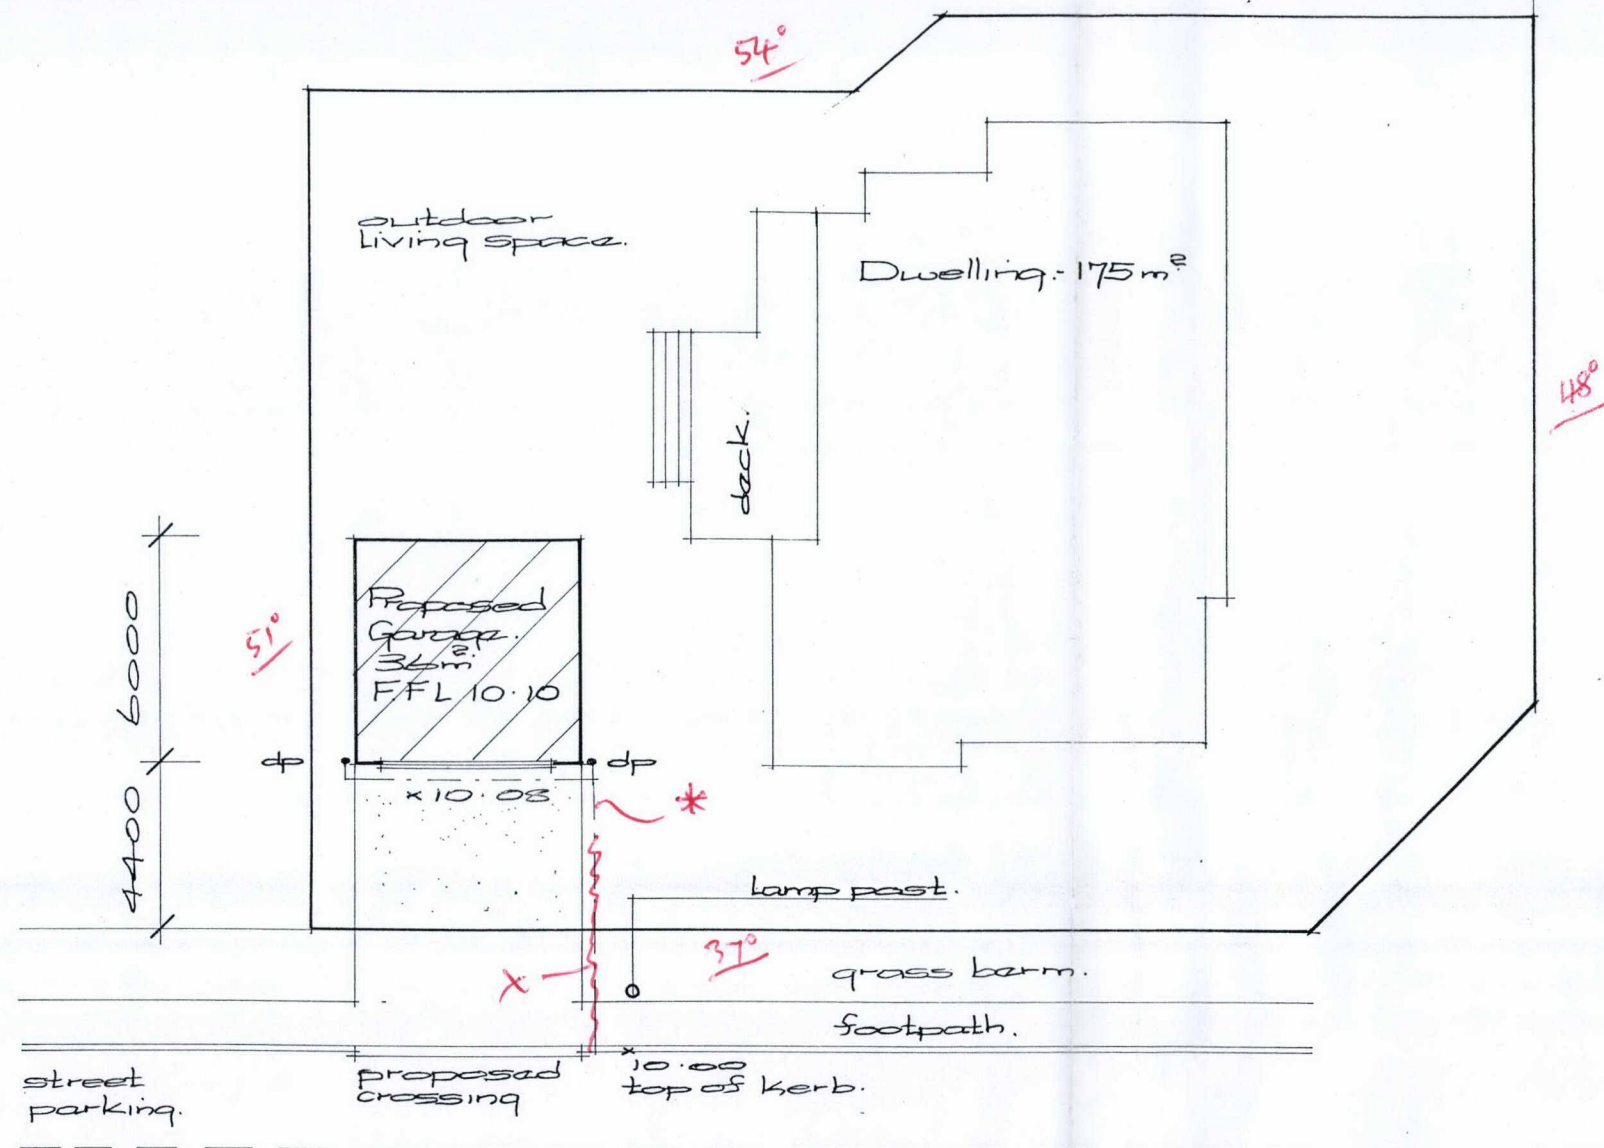

Williams Street.

Smith Street.

Waimakariri District Council
 Plans and specifications APPROVED in
 accordance with the Building Act 2004, clause
 49 and the Building Regulations 1992,
 clause 3.
 Signed: LB 1 10.

Approved Application

Plan PIM 091267 DE
 22-12-09

VERSATILE
 BUILDINGS

HEAD OFFICE:
 112 WATERLOO ROAD

PH: (03) 343-3704
 FAX: (03) 343-9093

PROPOSED GARAGE FOR:
 Mr + Mrs Gibson.
 197 Williams Street.

DRAWING TITLE :
 Versatile Buildings Ltd

Scale: 1:200.

Date: 30-09-09.