


Plans MUST show figured dimensions
and distances from section boundaries

Rotorua City Council
DRAINAGE PLAN

NEW SEWERAGE DRAINS—RED
STORMWATER—DOTTED BLACK
OLD DRAINS—FULL BLACK

6552/362

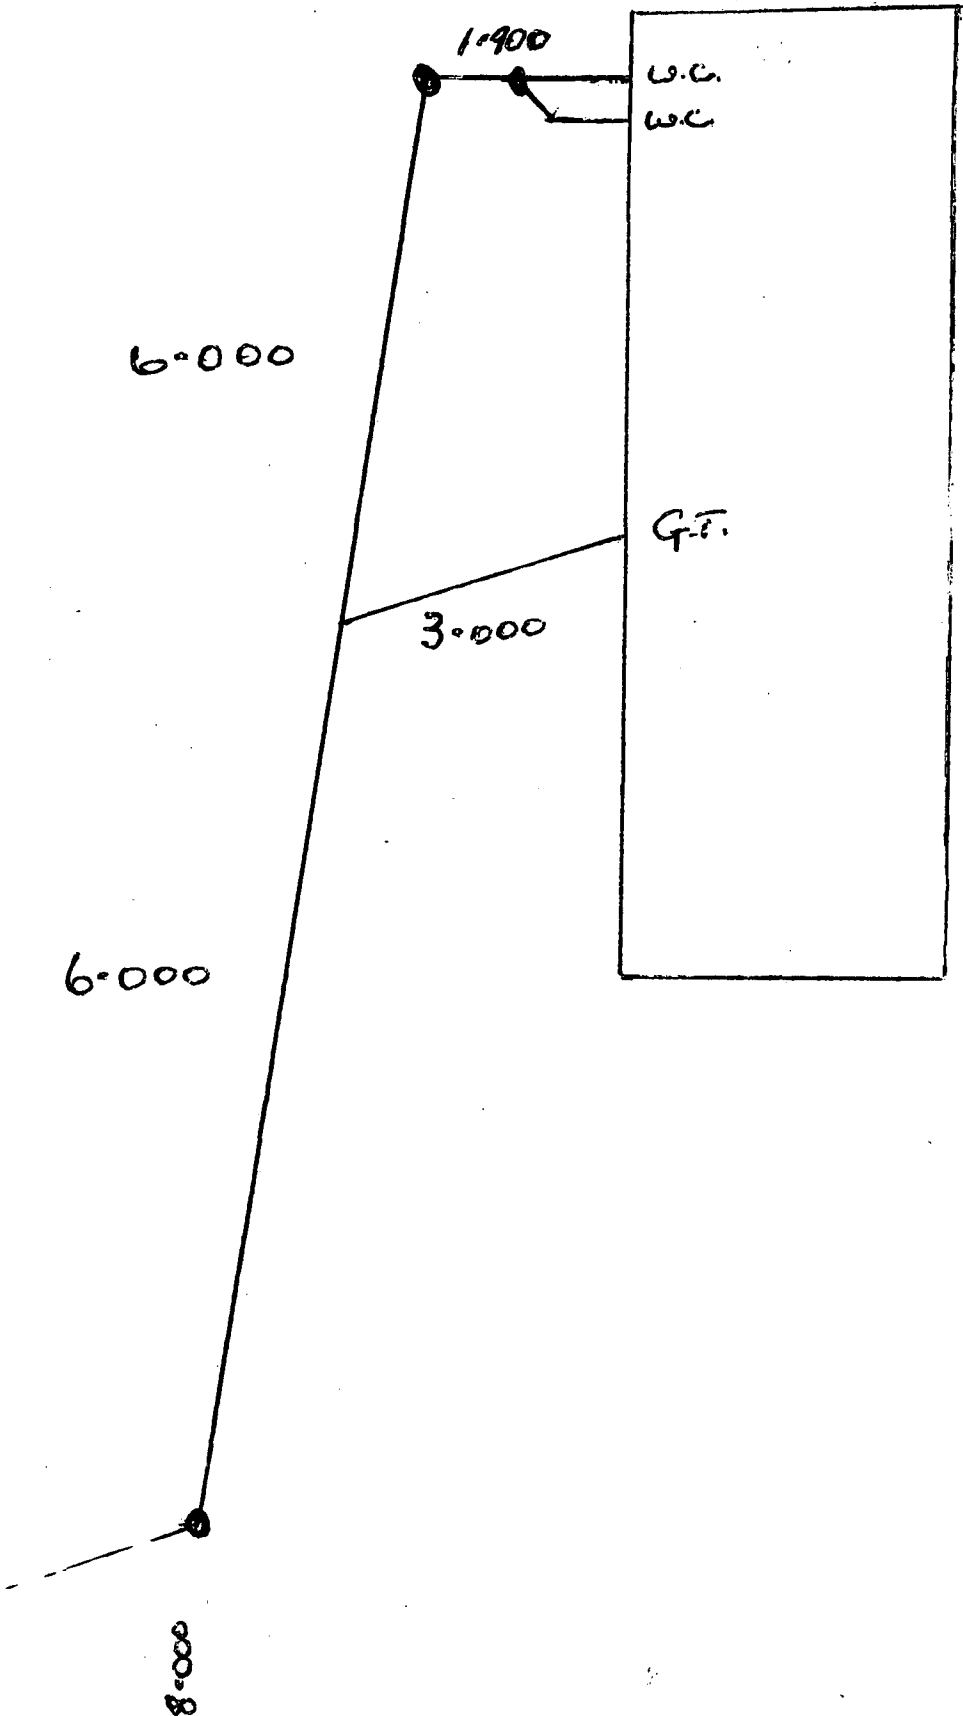

OWNER MR. JACKSON. LOT 2 SEC. _____ BL. _____
No. 15 A STREET RUSSELL CHOS. SIGNATURE _____
OF DRAINLAYER G. R. David DATE 7/4/77