
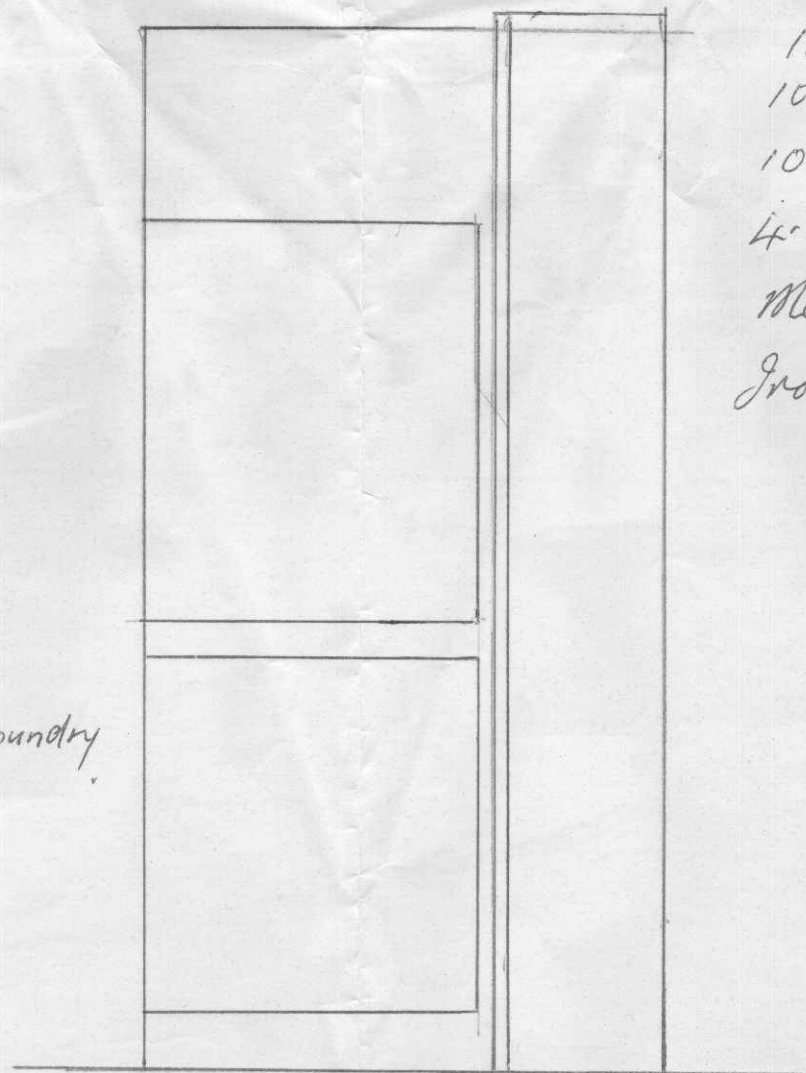


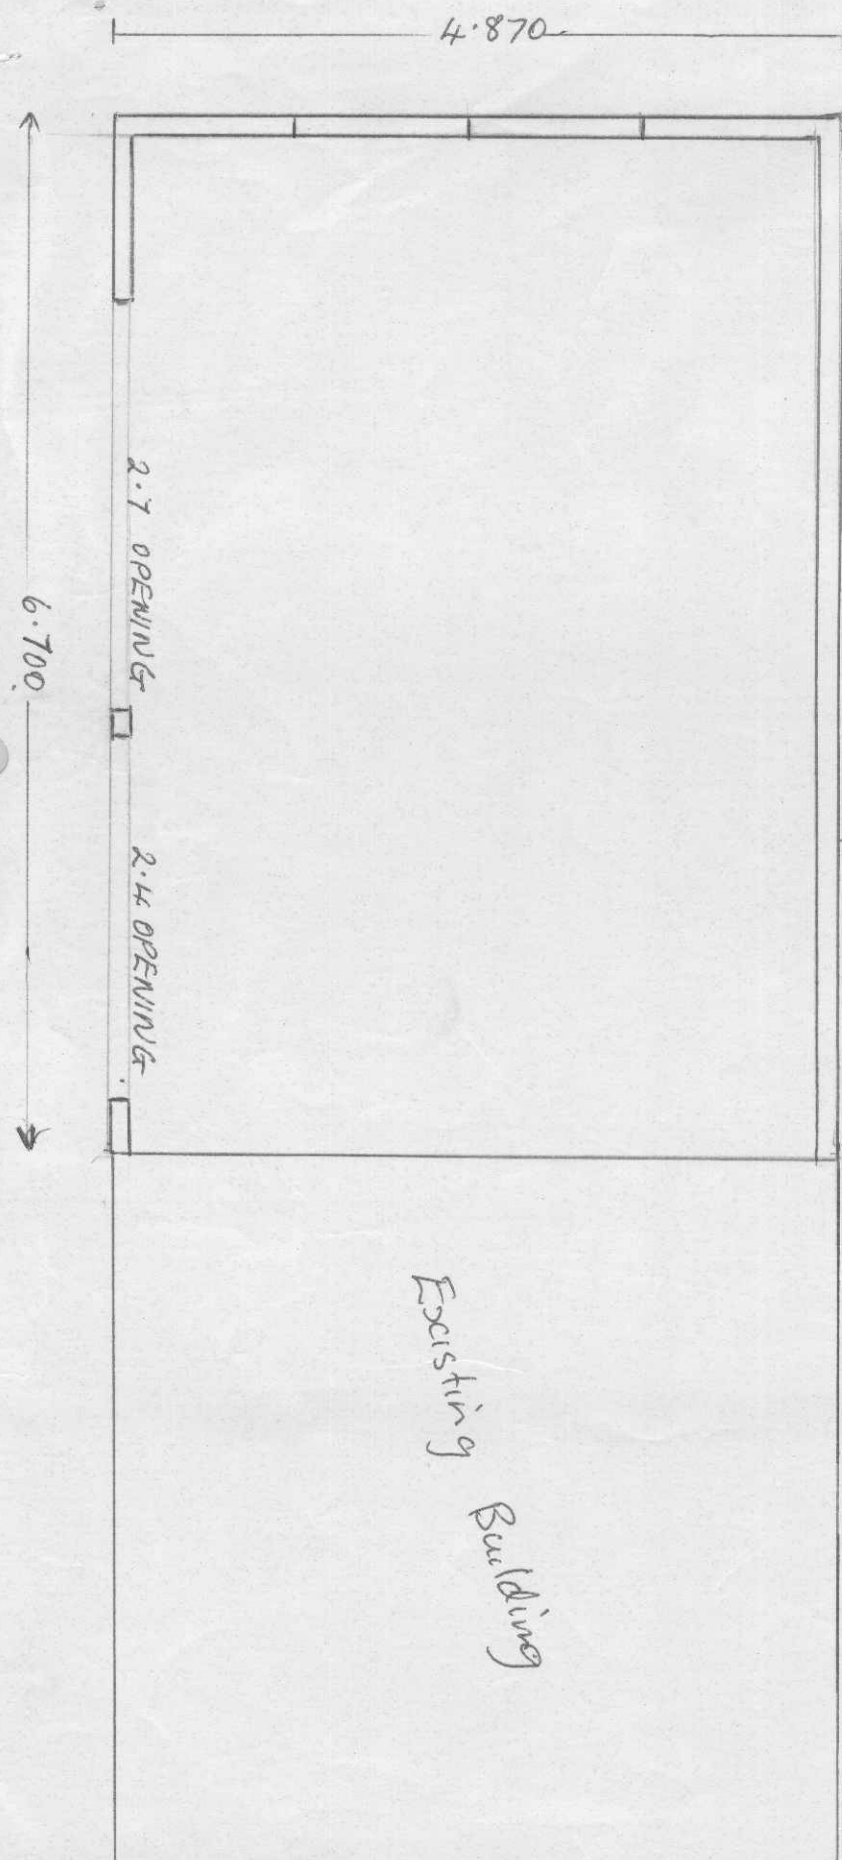

Specifications

100 mm Concrete Floor.
 100 x 50 Framing
 100 x 50 Roof Trusses.
 4.5 mm Hardiflex Wall Cladding
 Metal bracing as required
 Iron roof. Paper & Netting

GARAGE EXTENSIONS

PROPOSED EXTENSION TO MR D STARKEYS 28 POOLE ST.
 MOTUEKA

SPECIFICATIONS

Westboard Cladding or Fibrelite

Concrete Floor

100x50 Timber Framing

T&G Door

2.1x Rolladoor





Timber Fascia

P.V.C Spouting

Iron Roofing

Paper & Netting

Sheet Glassing Windows

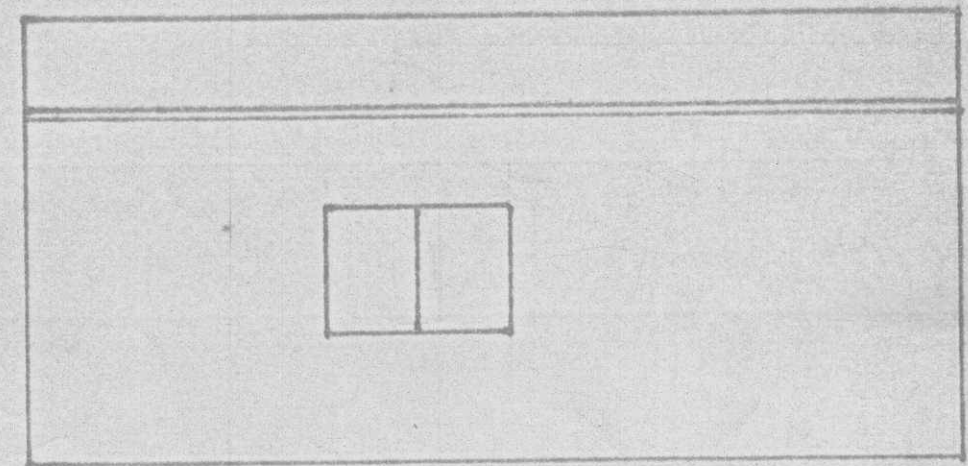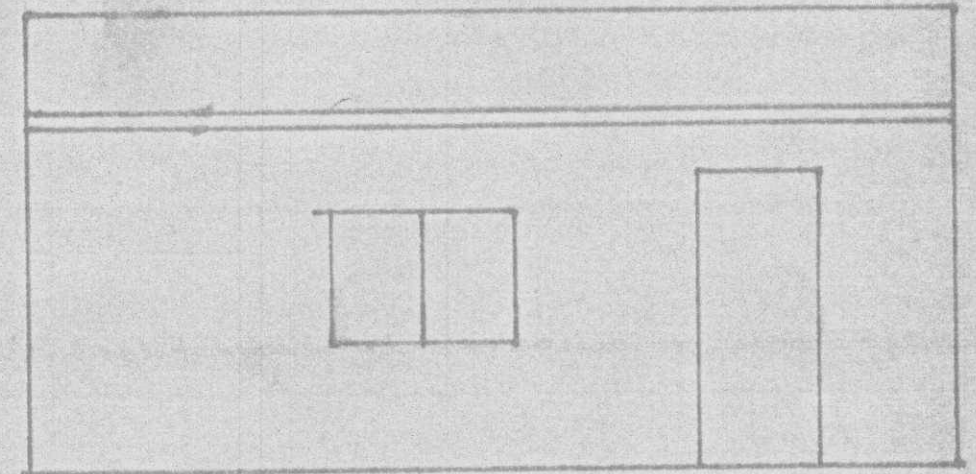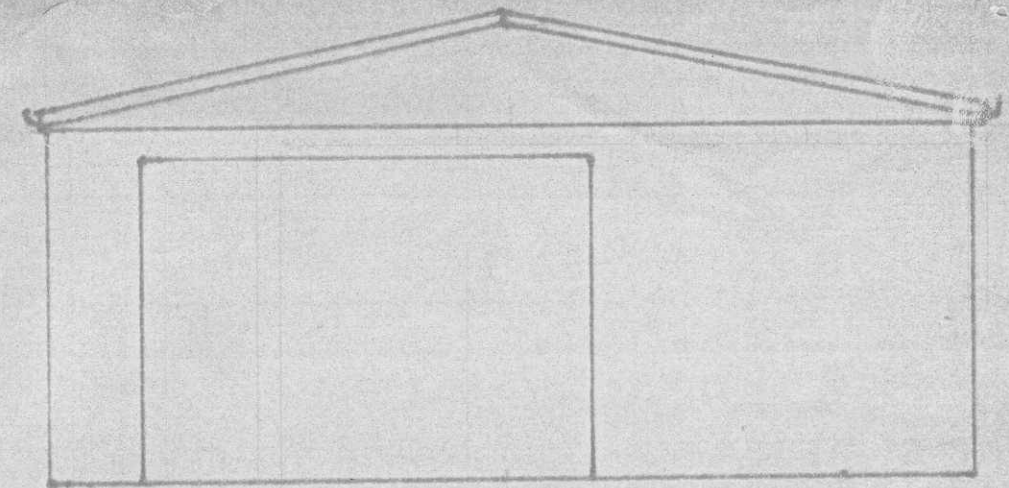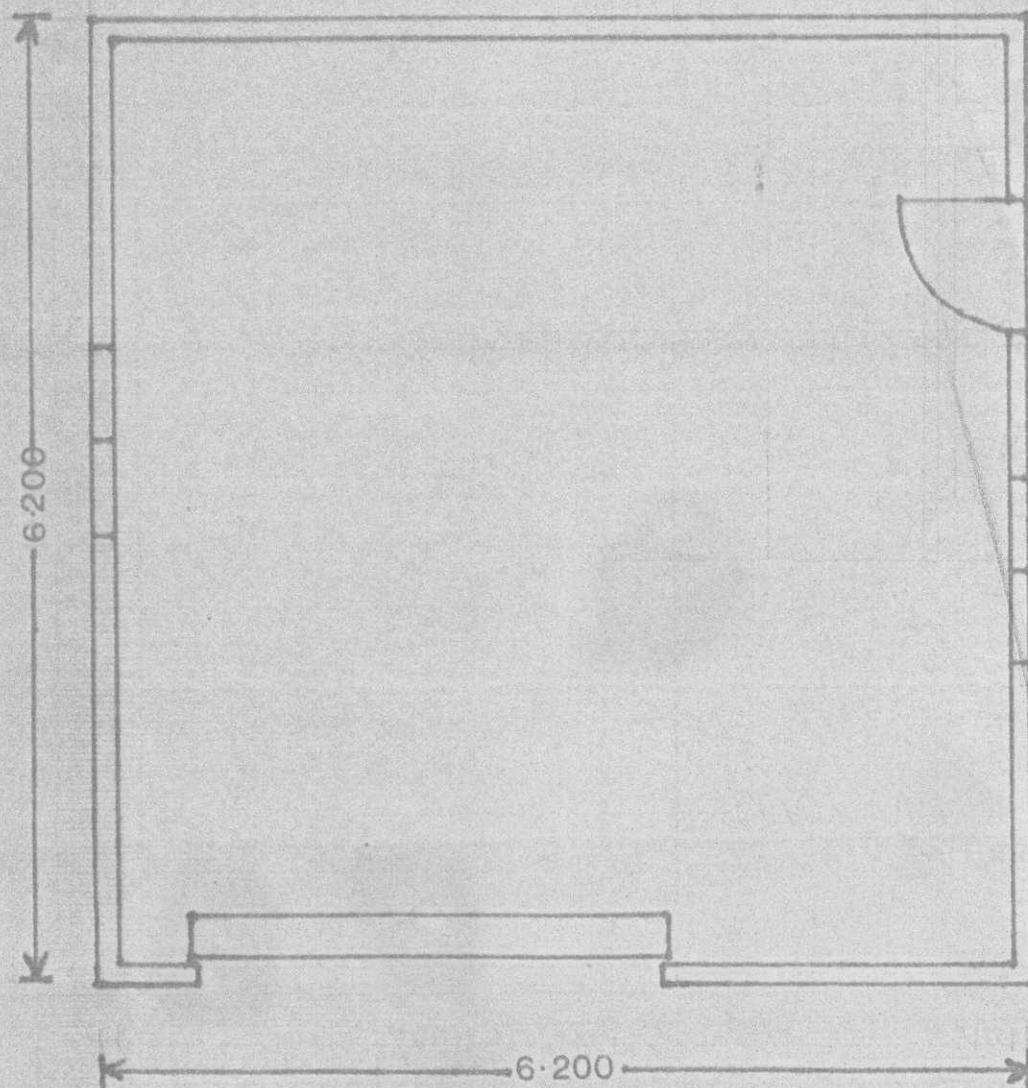

PROPOSED GARAGE FOR MR