


Copper H/W Pipes.
PVC C/W Pipes.
High Pressure Cylinder

09 DEC 1994
BUILDING

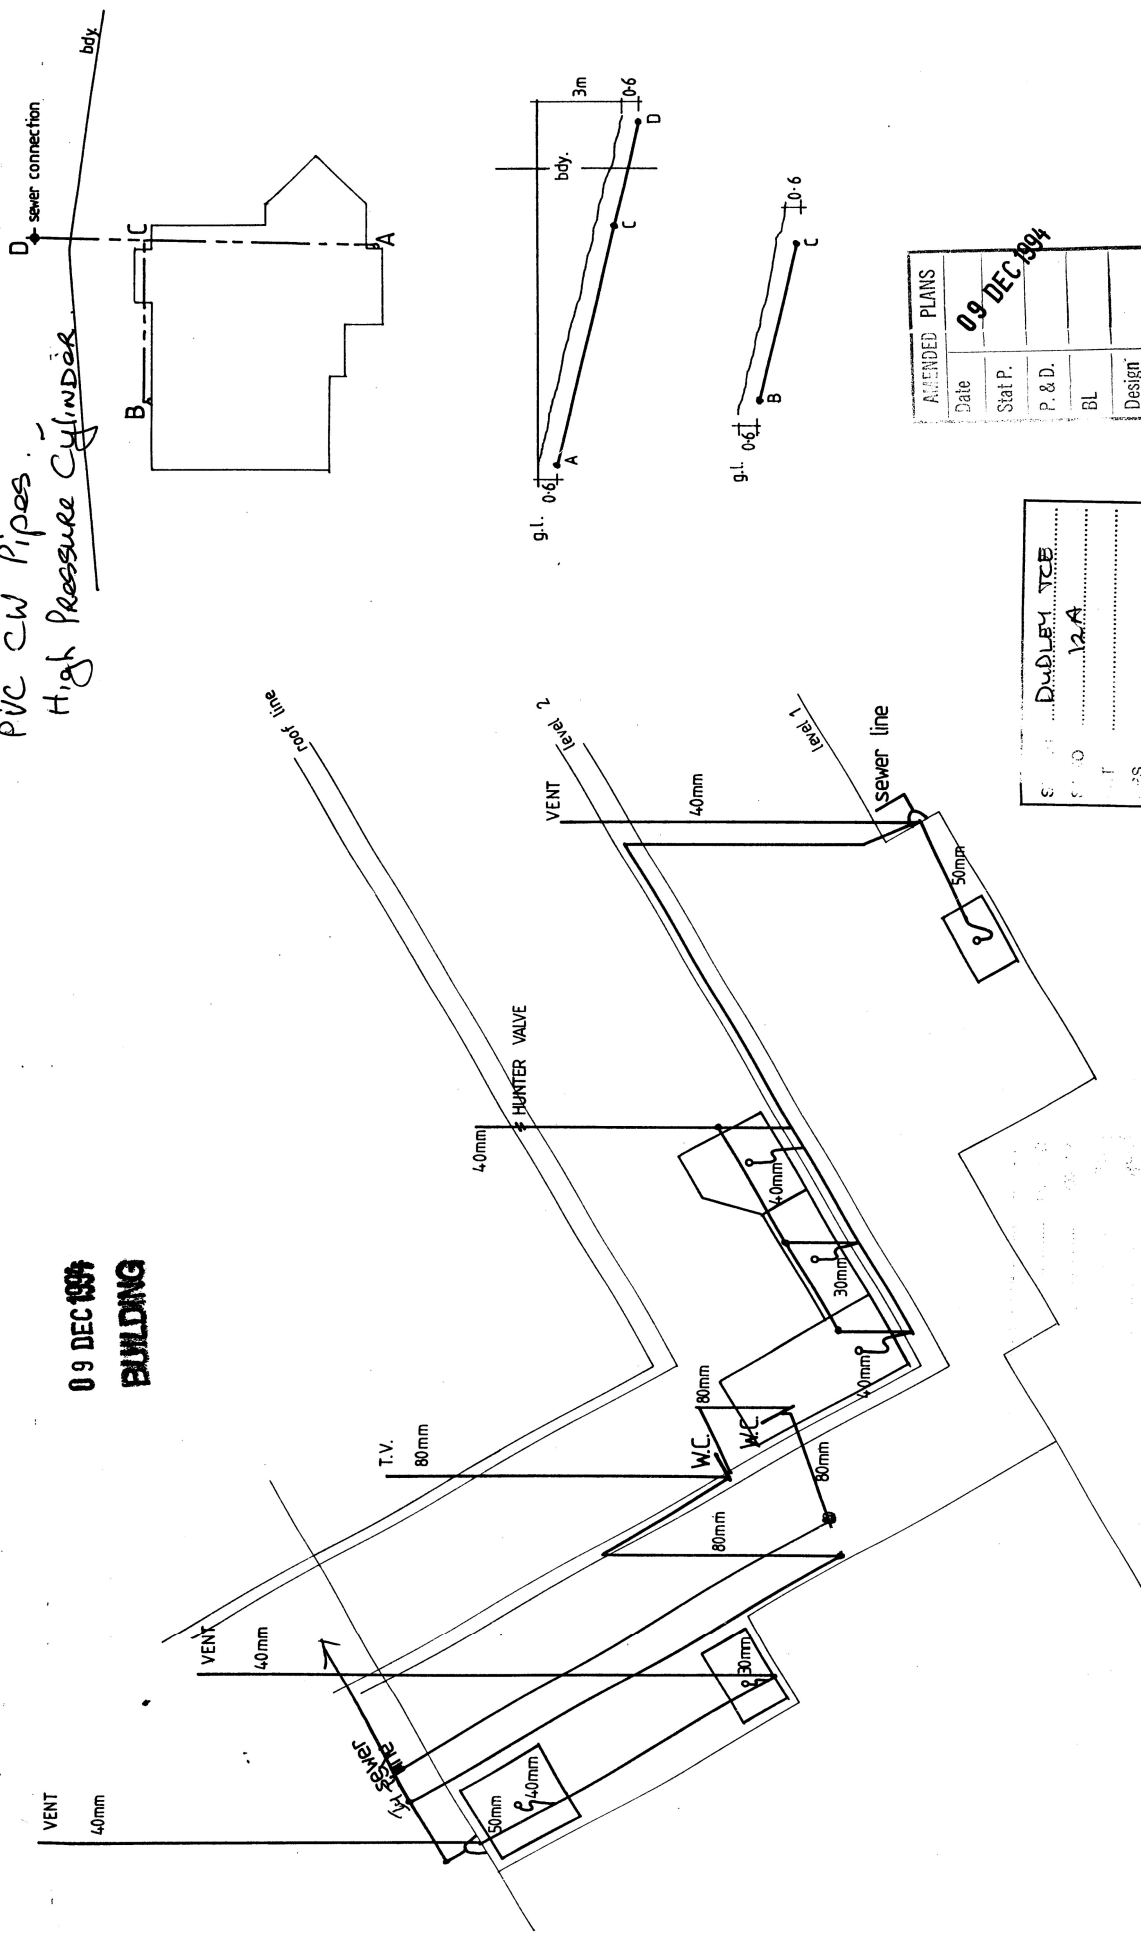

AMENDED PLANS					
Date	Stat P.	P. & D.	BL	Design	ST/TR

09 DEC 1994

S	DUDLEY TCE
ST	12A
DES	
DETAILS	
CONSENT NO	94/1646

for INSPIRATION HOMES		SHEET	1 of 1
DRAWN JUDAS	CHECKED	SCALES	1:50 / 200
TRACED	DATE 8-12-94		

PLUMBING & DRAINAGE DIAGRAM FOR 12A DUDLEY TCE.