

74



CITY OF NAPIER

DRAINAGE BLOCK PLAN

18-20-074

Scale: 1 : 200

CHURCHILL DRIVE

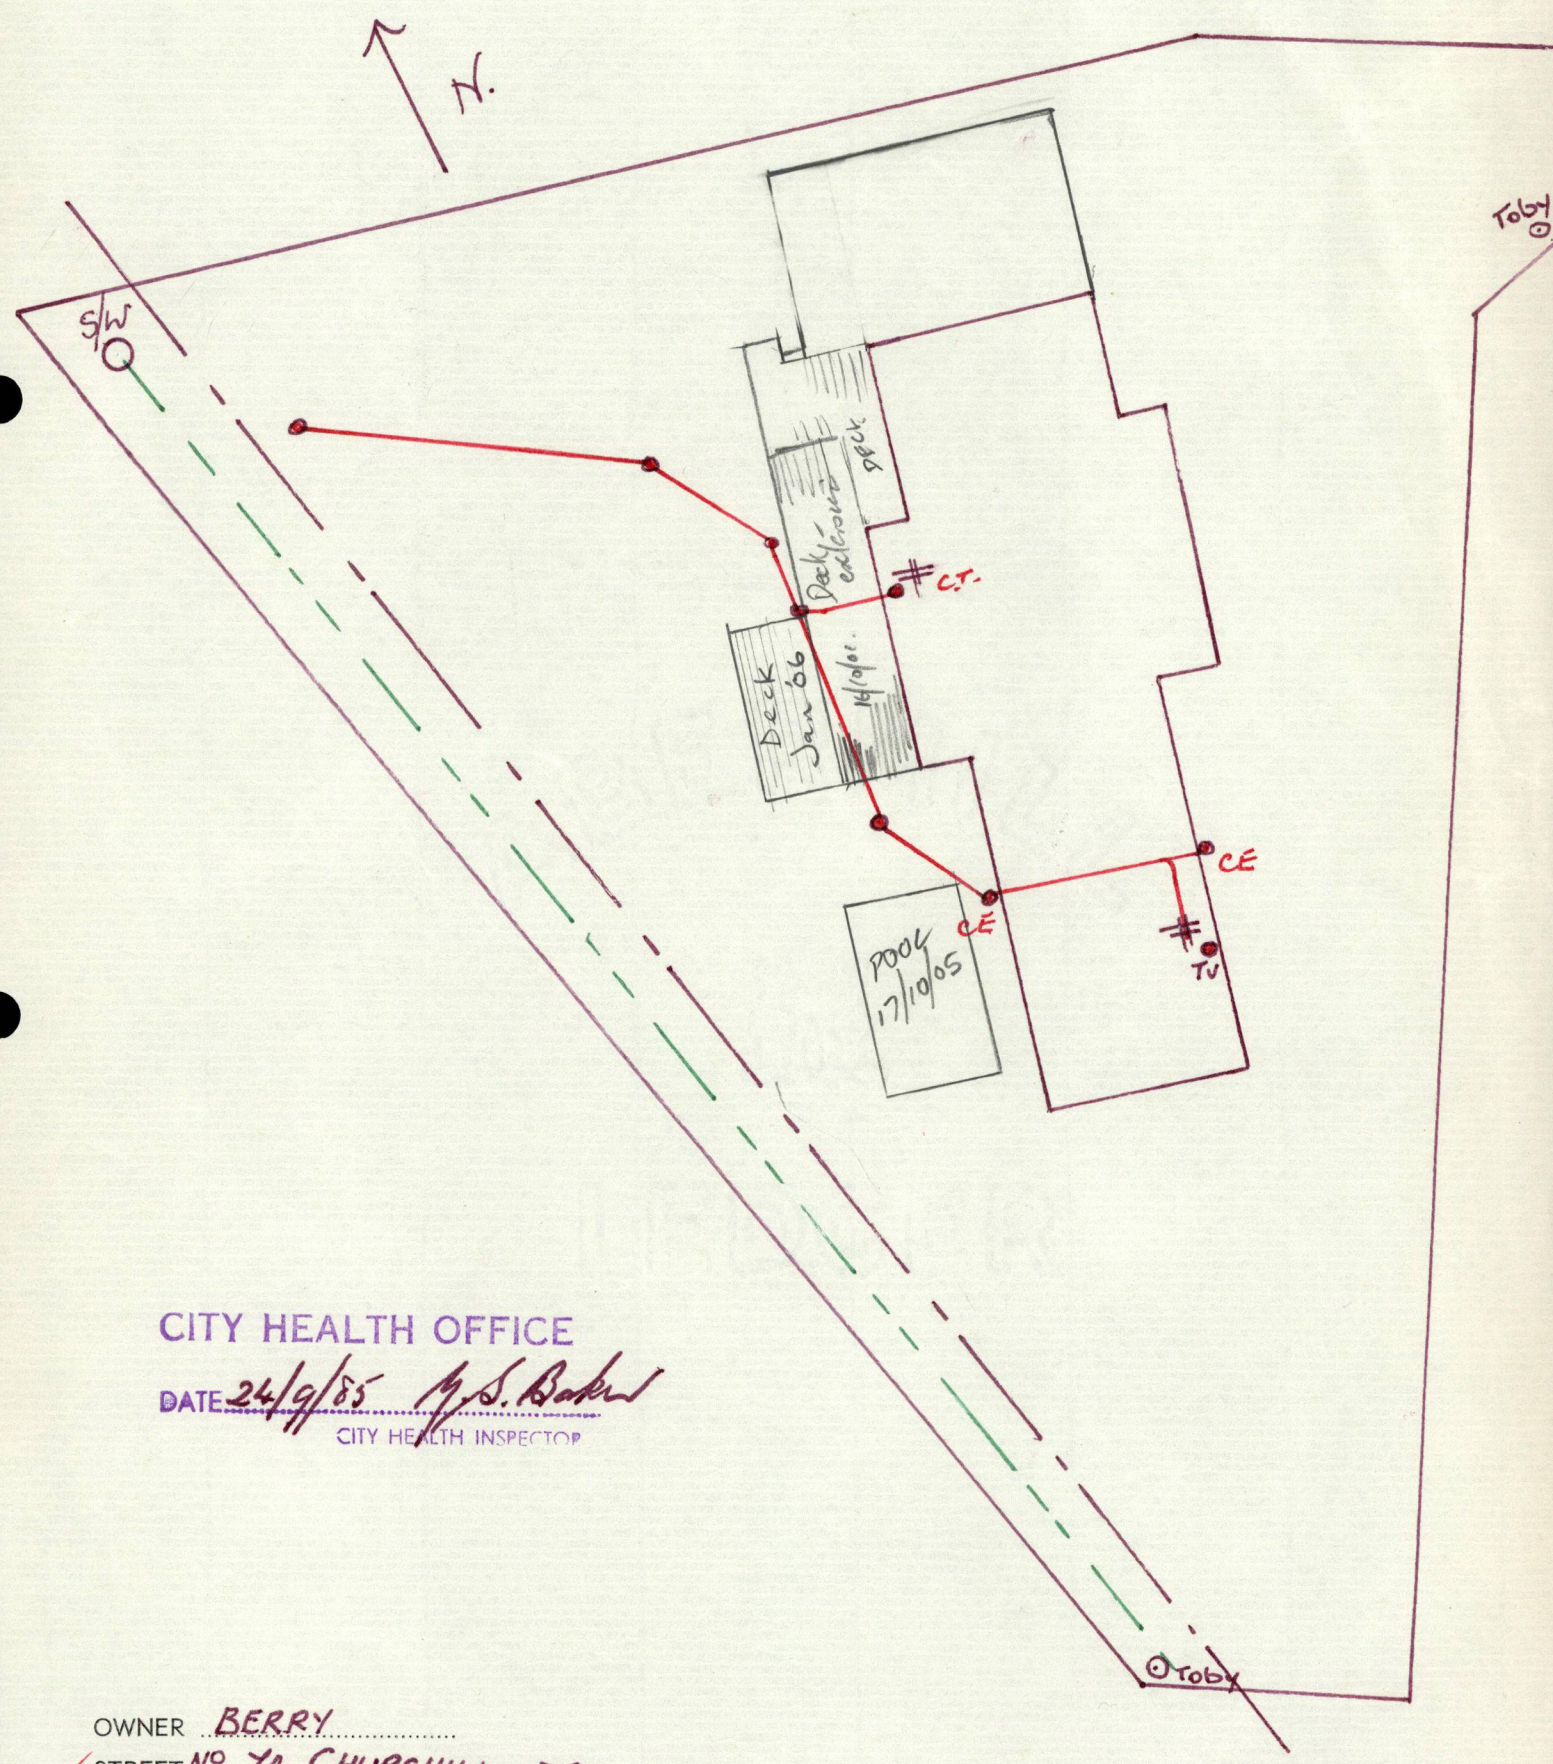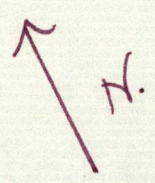

CITY HEALTH OFFICE
DATE 24/9/85 M.S. Baker
CITY HEALTH INSPECTOR

OWNER BERRY
STREET Nº 74 CHURCHILL DR.
SECTION LOT 41 D.P. No. 17313 DRAINLAYER A. KATJER NEVERMAN
D.T.P.—1973