

No. 205 Sec. Lot. ~~10052~~³⁵ D.P. 10052
Address MANBOREI ROAD

DRAINAGE AND PLUMBING REGISTER

OWNER P. W. WADSWORTH

ADDRESS

BUILDER

PLUMBER F. D. MCINTYRE LTD

DRAINLAYER F. D. MCINTYRE LTD

PERMITS

PLUMBING 360.00

DRAINAGE 80.00

VALUE \$440.00

NATURE OF WORK PRIVATE DWELLING

DRAIN TESTED 19/3/70

PLUMBING PASSED 29/5/70


FALL AND DESCRIPTION

Scop full to river
at south side of house

H.R. Sabatino

Inspector.

DRAINAGE PLAN SCALE

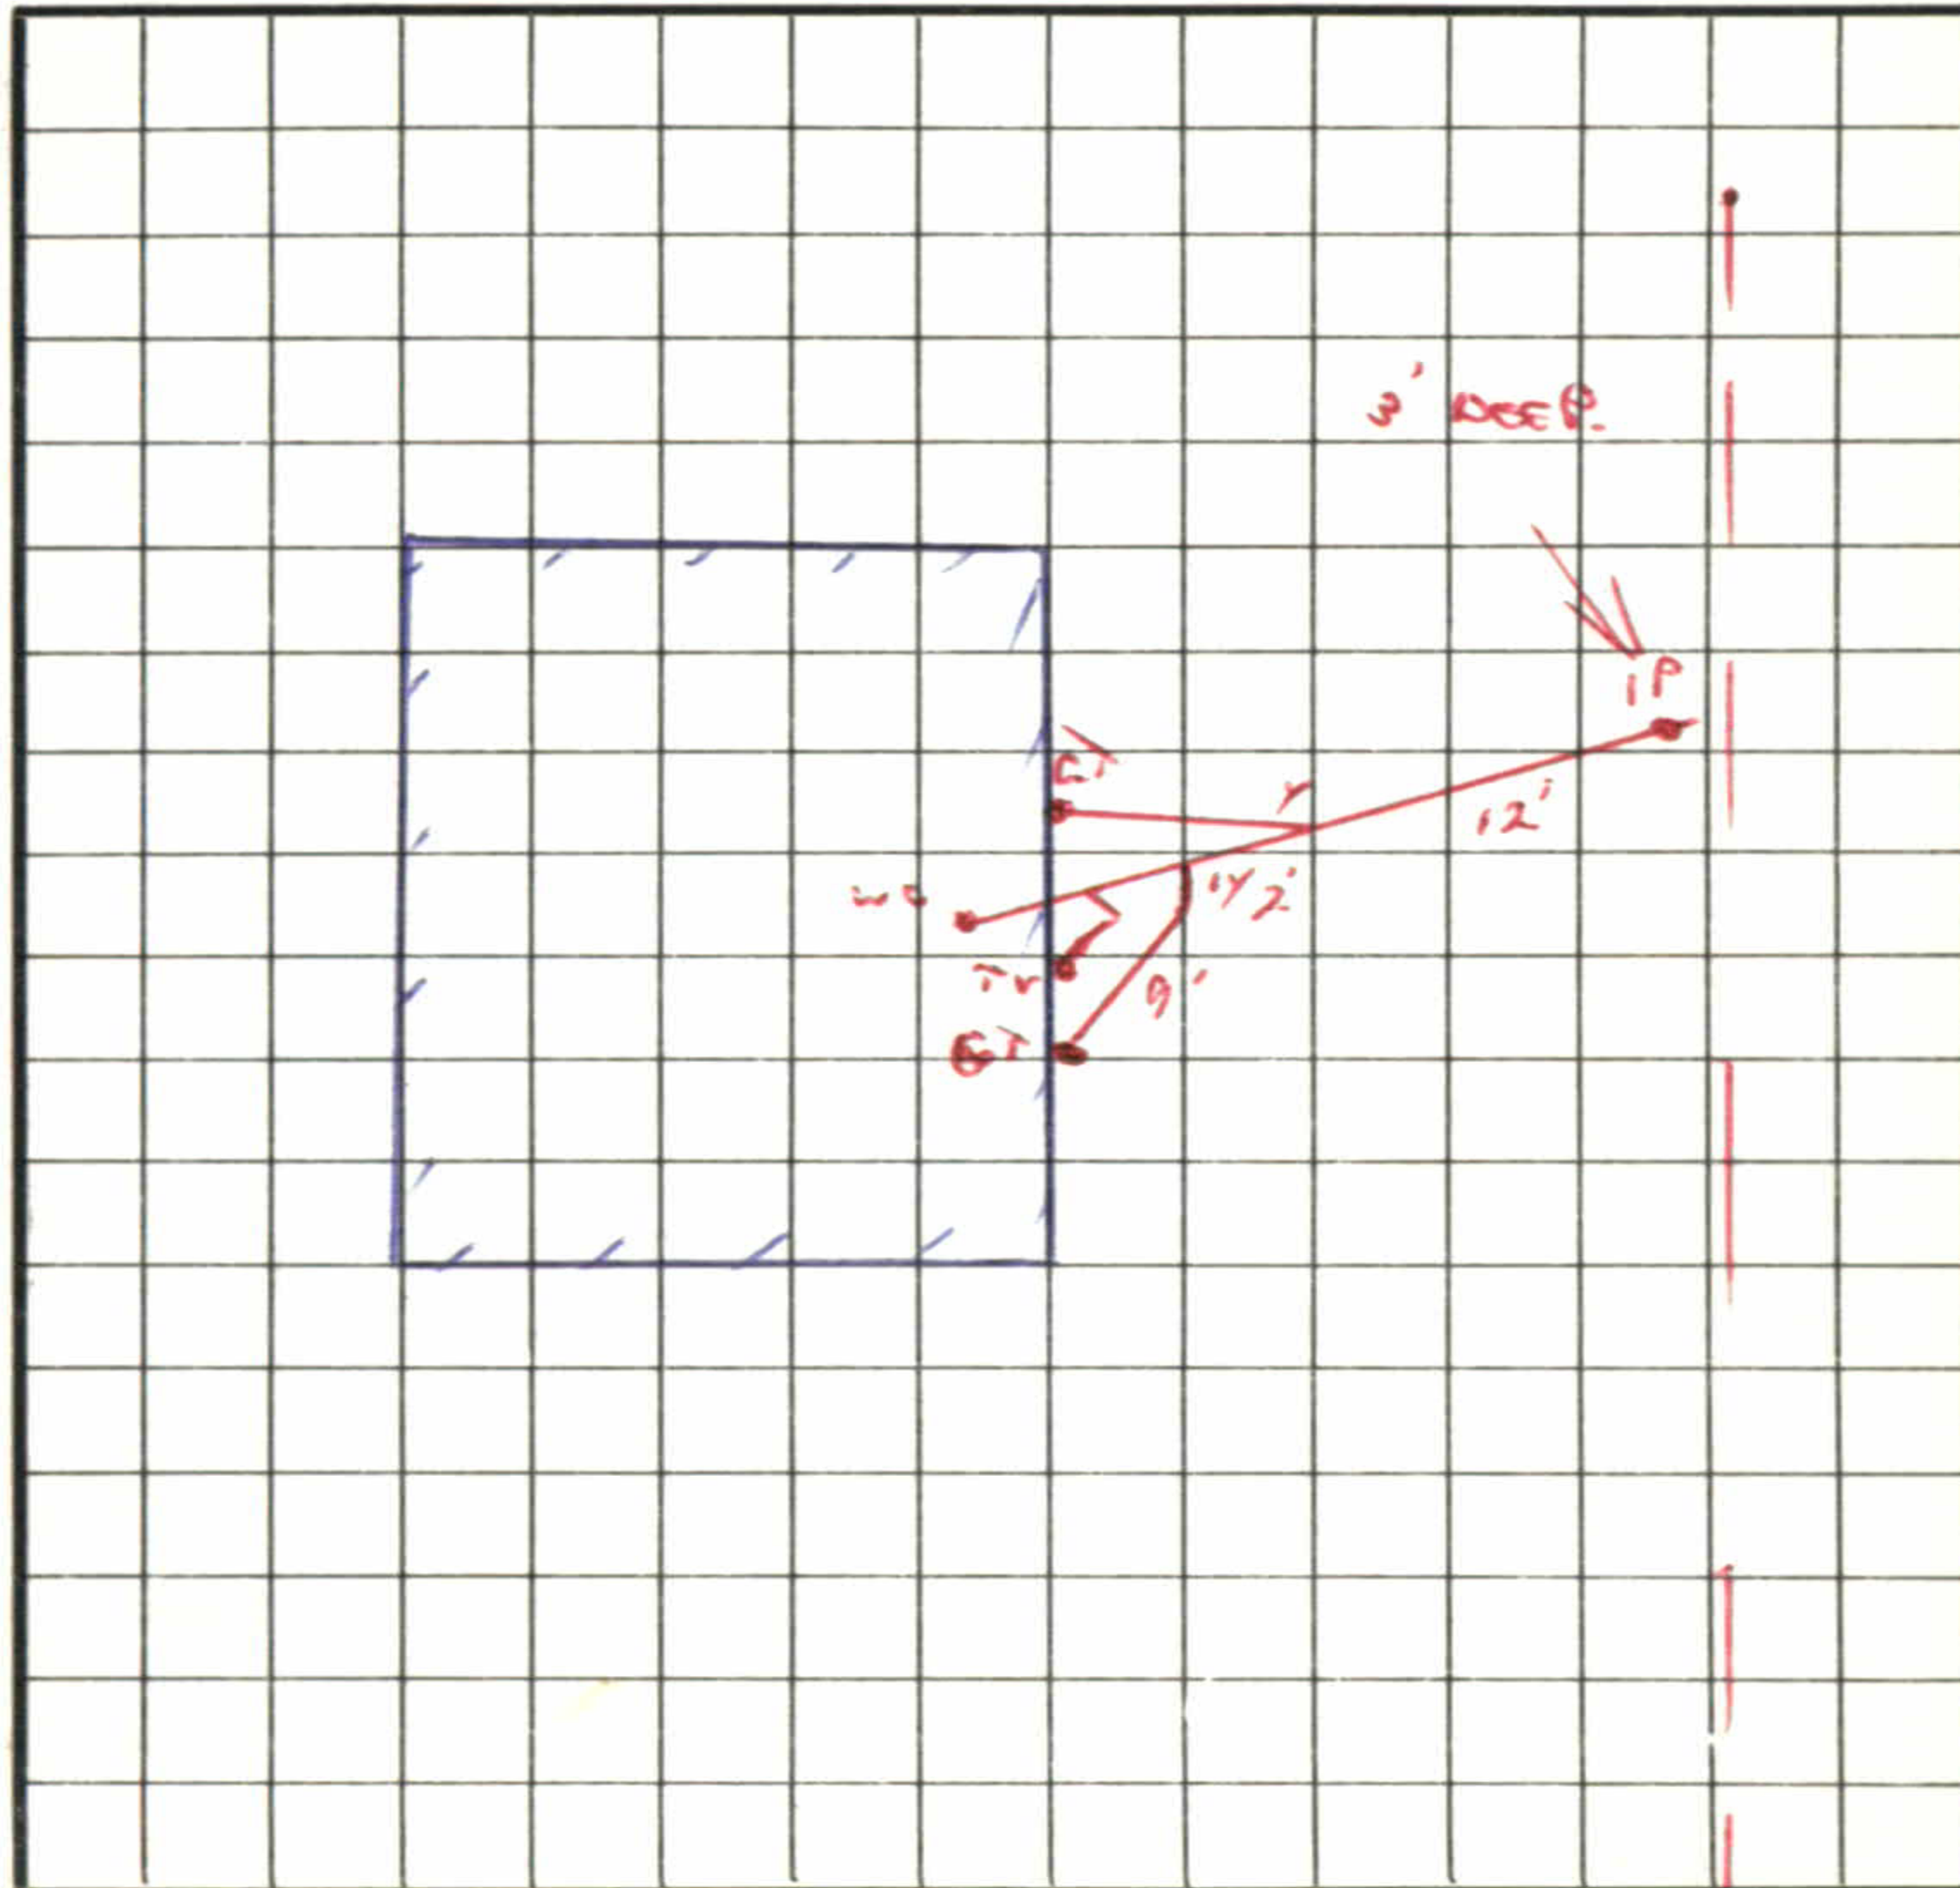

FRONTAGE

MANGOREI RD.

Masterprint 8958