



13 Barclay Avenue.


WEST ELEVATION FACING ROAD

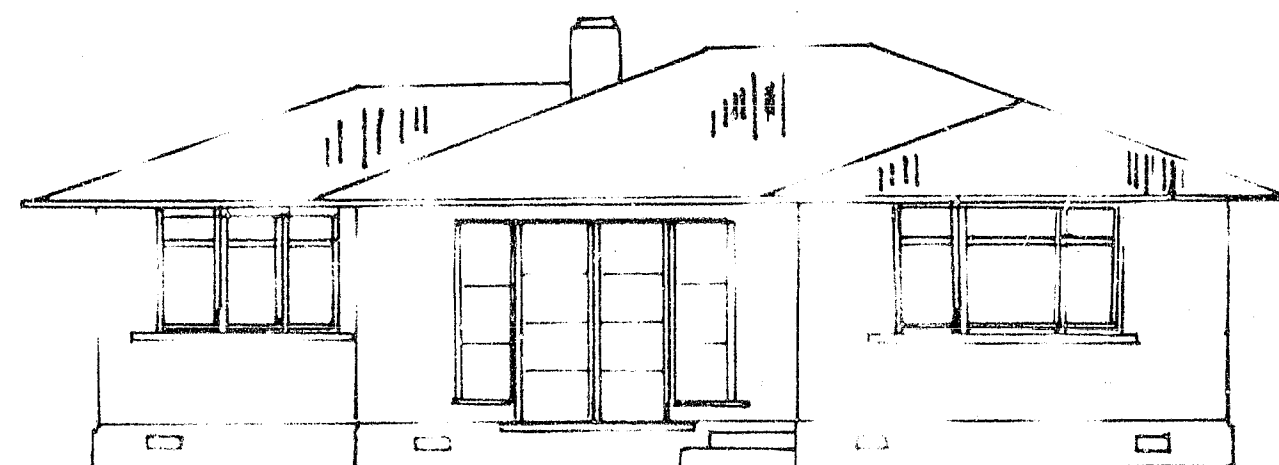

NORTH ELEVATION

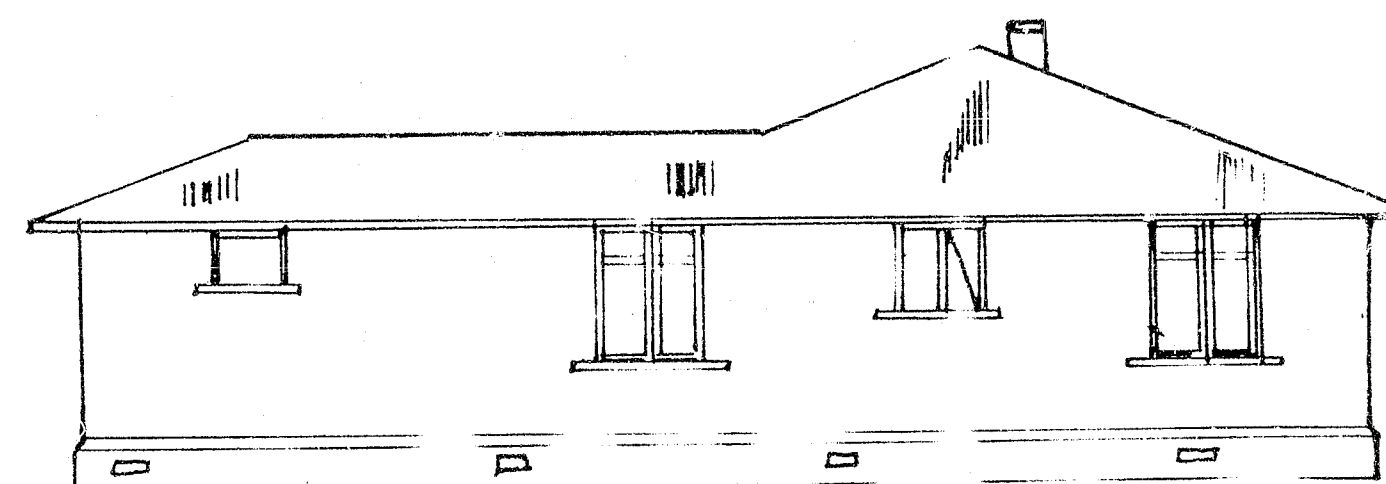

SOUTH ELEVATION

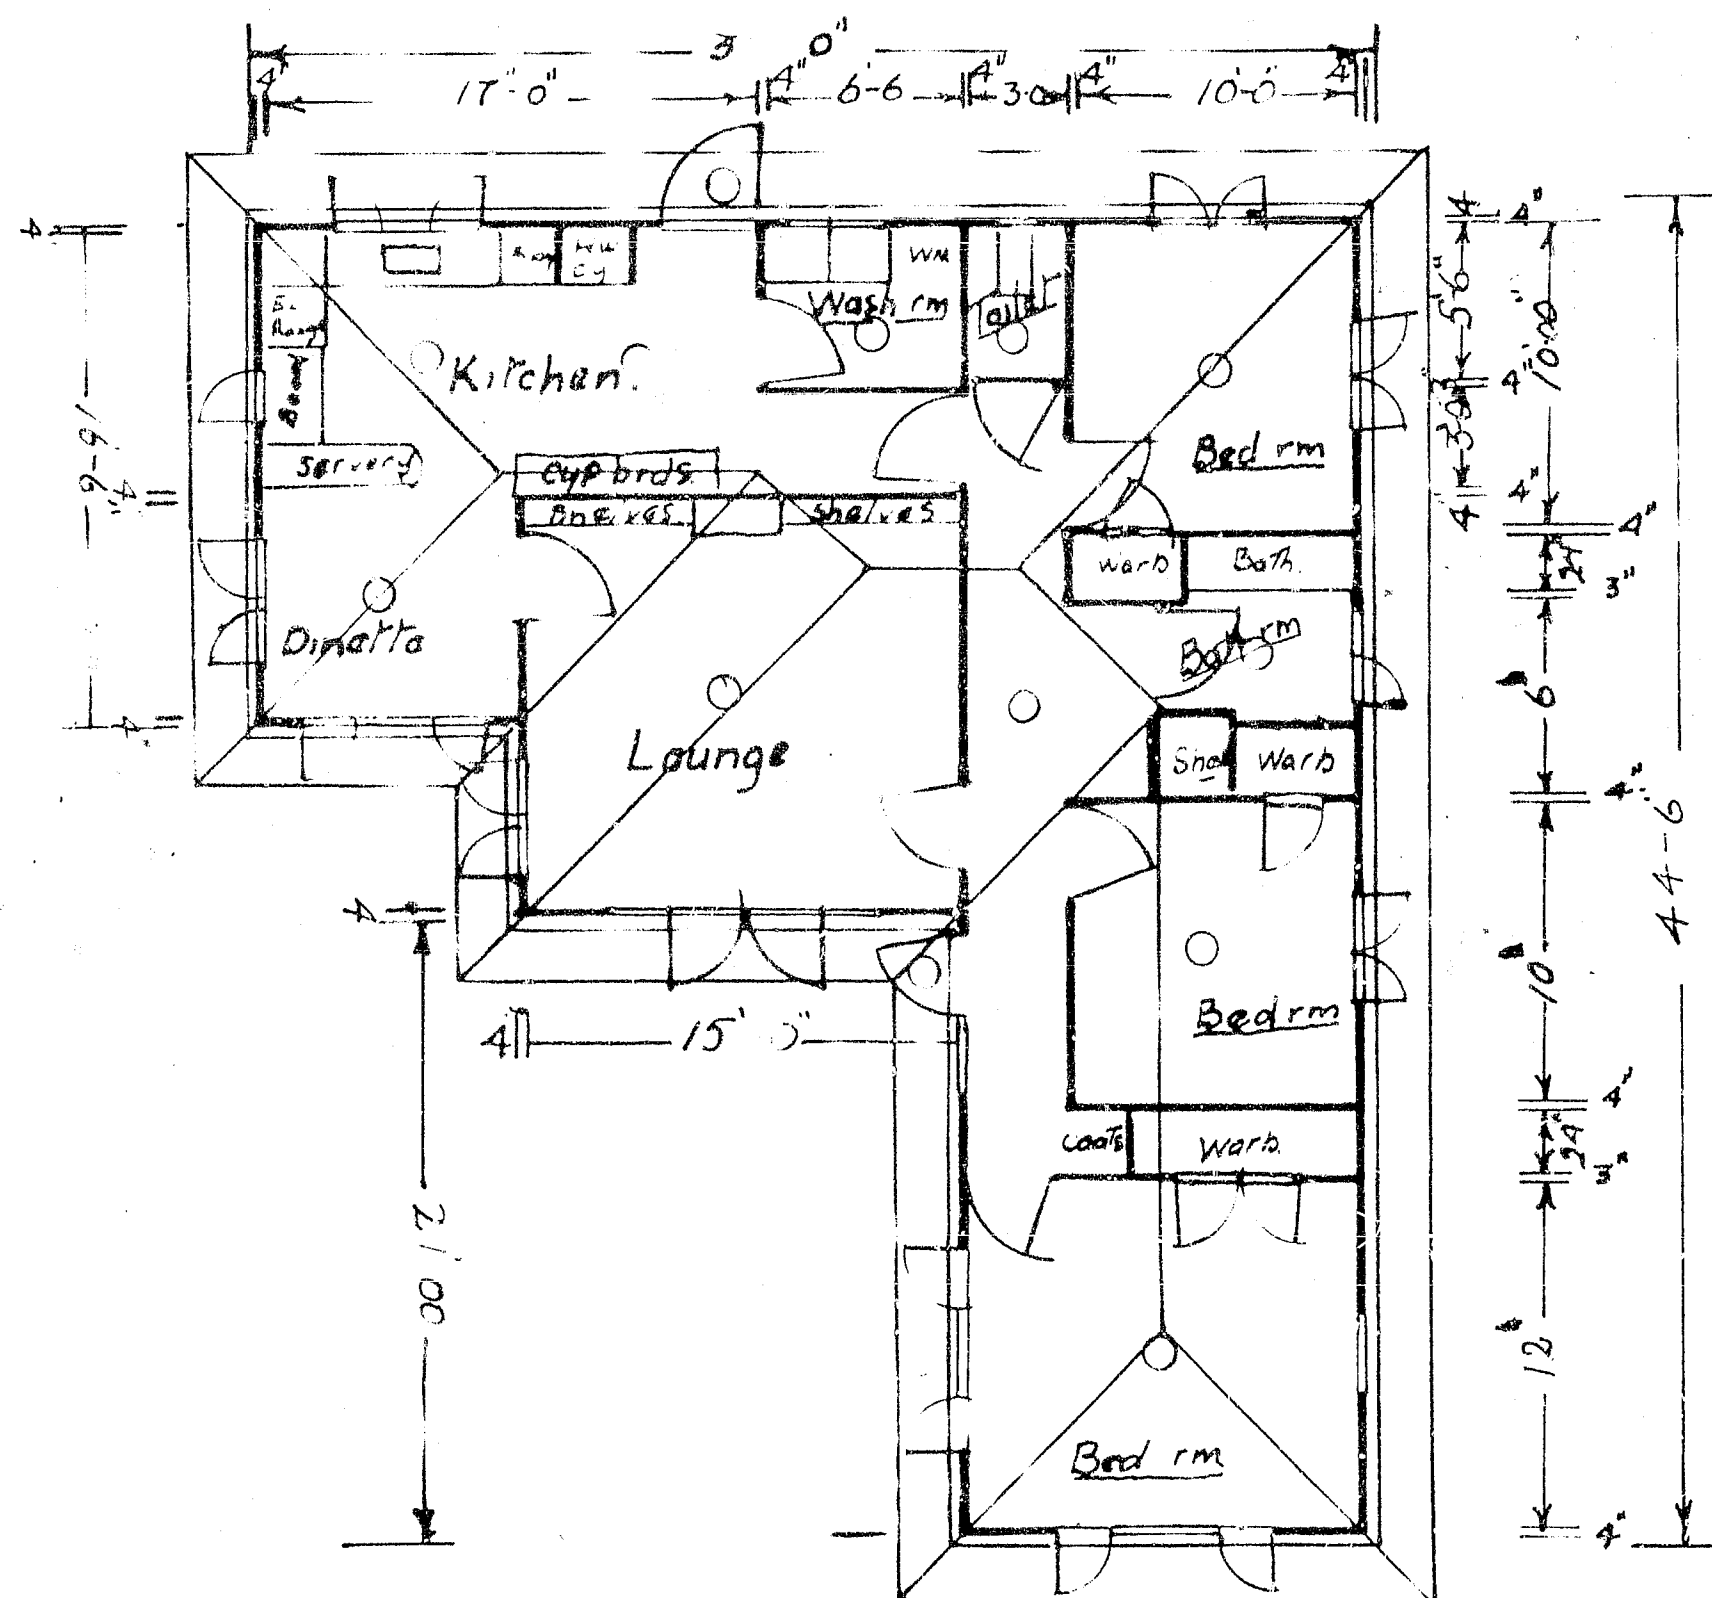

PLAN
OF PROPOSED RESIDENCE
FOR
D.M. BRUNETTI.
TE AROHA.

ORIGINAL LINE LENGTH BEFORE REDUCTION - 250 MM

ARCHITECT
P.O. Box 610
Tauranga. Phone 86-560