



1. APPLICANT DETAILS [please refer to attached notice]	FOR OFFICE USE ONLY
Name of Property Owner/Company: <u>Rex Gotz</u>	Application No: <u>10999</u>
Street address: [of new connection to be installed] : <u>22 Alastair Ave</u> <u>Owhata</u>	Valuation No. <u>06997*633*00</u>
Full legal description [Lot No., DPS SD Blk No.] : <u>Lot 1 subdivision of Lot 45 DPS 8048</u>	Area: <u>Eastern</u>
Name of applicant: [if different from above] agent ☐ <u>Rex Gotz</u>	P.File: <u>16045</u>
Phone: _____ Cell Phone: <u>021 0830200</u>	Administration fee ☐ Yes ☐ No [Not applicable if a service lateral exists at or within the property boundary] <u>\$92.00</u> inclusive of GST on application
Correspondence to be sent to: [postal address] : <u>81 Leonard Rd</u> <u>Ngo. Ret.</u>	Cashier Receipt No. <u>2019/34357</u>
Email: <u>rexgotz@gmail.com</u>	Recorded by: <u>RS</u>
	Code: 76- 10-10- 5625
	Date: <u>6/8/18</u>
	Customer Received
	06 AUG 2018 <u>MS</u>

Rotorua District Council
Customer Centre

2. CONNECTION DETAILS
Reason for connection: ☐ New House ☐ Secondary dwelling ☒ Subdivision ☐ Change of use ☐ Separating services ☐ Redevelopment ☐ Relocation of connection ☐ Other _____
Type of Connection: ☒ Gravity ☐ LPGP
Description of activity: <u>Putting new connection into main for new Lot</u> Consent No: <u>RC16255</u>
Is the property already connected to the Public Sewer? ☐ Yes ☒ No
Does the existing sewer line need to be disconnected? ☐ Yes ☒ No
Were any buildings demolished which were connected? ☐ Yes ☒ No
Connection size required: 100mm dia ☒ 150mm dia ☐ Other [nominate size] _____
Preferred location of the connection [mark on site plan] <u>9.5m</u> metres from left ☒ right ☐ <u>rear</u> side of boundary.
NB: Non-standard and all commercial connections require comprehensive services plans to be submitted at time of application.

3. DECLARATION
I acknowledge the general conditions on the attached 'Notice to Applicants' form and hereby make application for the above sewer connection and agree to meet such fees and/or conditions as may apply from time to time in respect to the Rotorua Lakes Council Water Services & Trade Wastes Bylaws 2010.
Signature of owner: _____ [or person authorised to sign on behalf of owner]
Date: <u>5/8/18</u>

Contractor S.R Bunker Drainage

07 3490747
6273323800

4. ENGINEERING DEPARTMENT TO COMPLETE

Trade Waste Consent Required?

☐ Yes ☐ No

Authorised by Pollution Control Officer: _____

Pollution Control Case No.

Issued by Pollution Control Officer: _____

CONNECTION:

Approved / Lateral exists ☐

Manhole required? ☐

Connection ID size [specify]: _____

COMMENTS / CONDITIONS:

Signed by: _____ Designation: _____ Date: _____

AS BUILT - WASTEWATER SERVICES

☒ As-Built records updated

☒ Scanned

Signed: _____


GS STAMP

Date Sent: 17.12.18

Date Completed: 19.12.18

☐ Scanned to Property File:

5. WASTEWATER CONNECTION APPLICATION - SITE PLAN

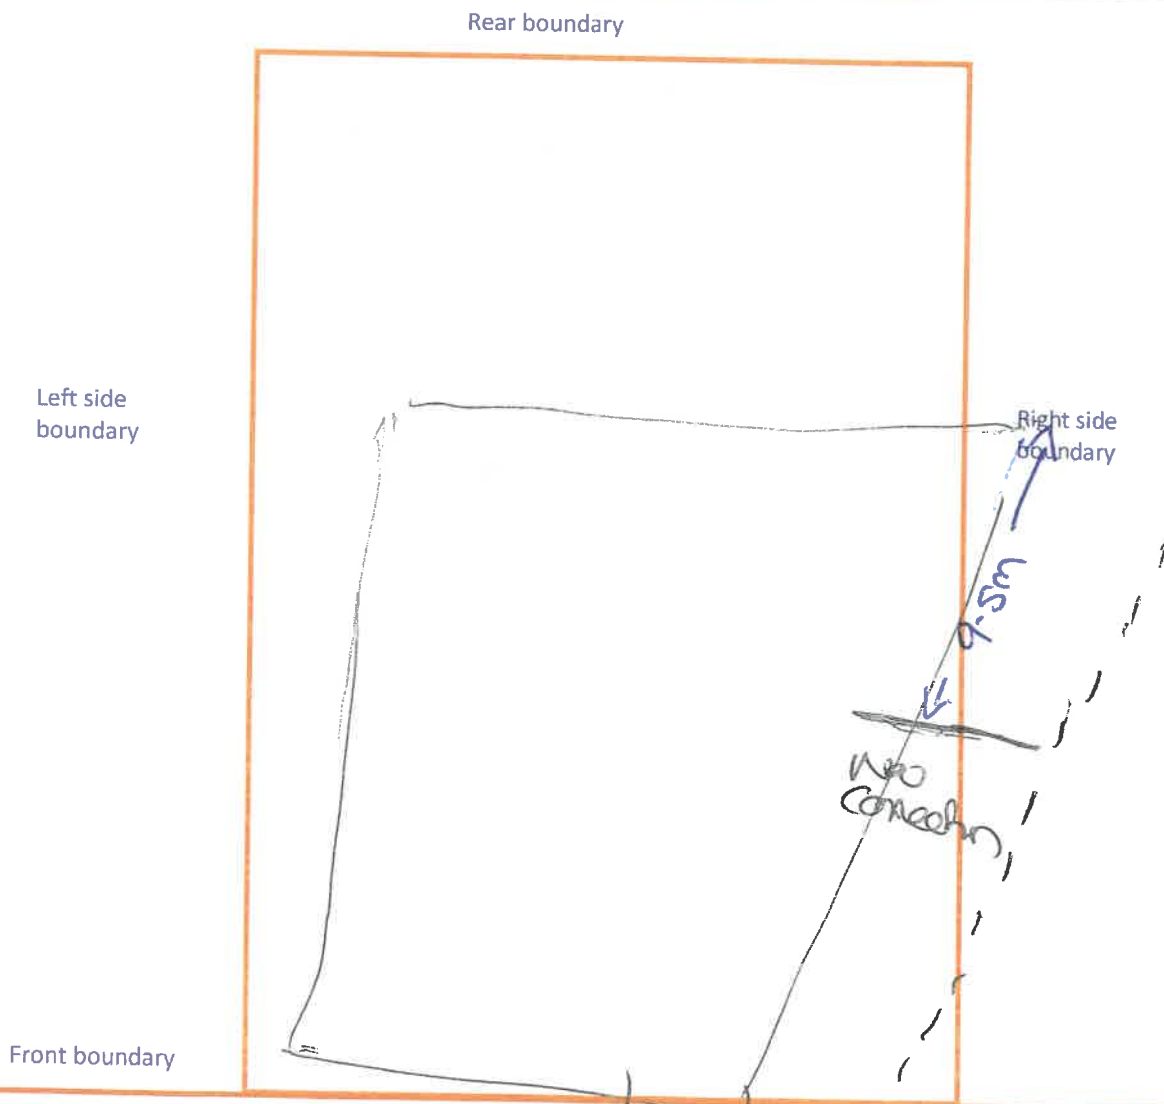

STREET NAME:

22 Alastair Ave

Waste water connection permission on neighbouring property

I ROGER MARTIN give permission for owners of lot 1 subdivision of Lot 45 DPS 8048 to connect to public sewer line located on my property Lot 24 DPS 8084 in the location identified on the diagram attached.

+ Reinstall any damages

Sign:

Date:

5/08/19

A large, stylized handwritten signature in blue ink, appearing to read 'Roger Martin'.A handwritten signature in blue ink, possibly reading 'R. Martin'.


AS BUILT DRAINAGE PLAN

Inspection Booking Phone 07 349 5646

Street: <u>ALASTAIR AVE</u> No: <u>22</u>	Lot: _____ DPS: _____
Owner: <u>REX GOTZ</u>	Drainlayer: <u>SHANE BUNKER</u>
Inspector: <u>BRENDON</u>	Reg No: <u>10774</u>
Date of Inspection: <u>10/10/18</u>	Consent No: <u>510999</u>

DRAINLAYER PLEASE FILL IN ALL DETAILS

The building consent must be onsite for all inspections.

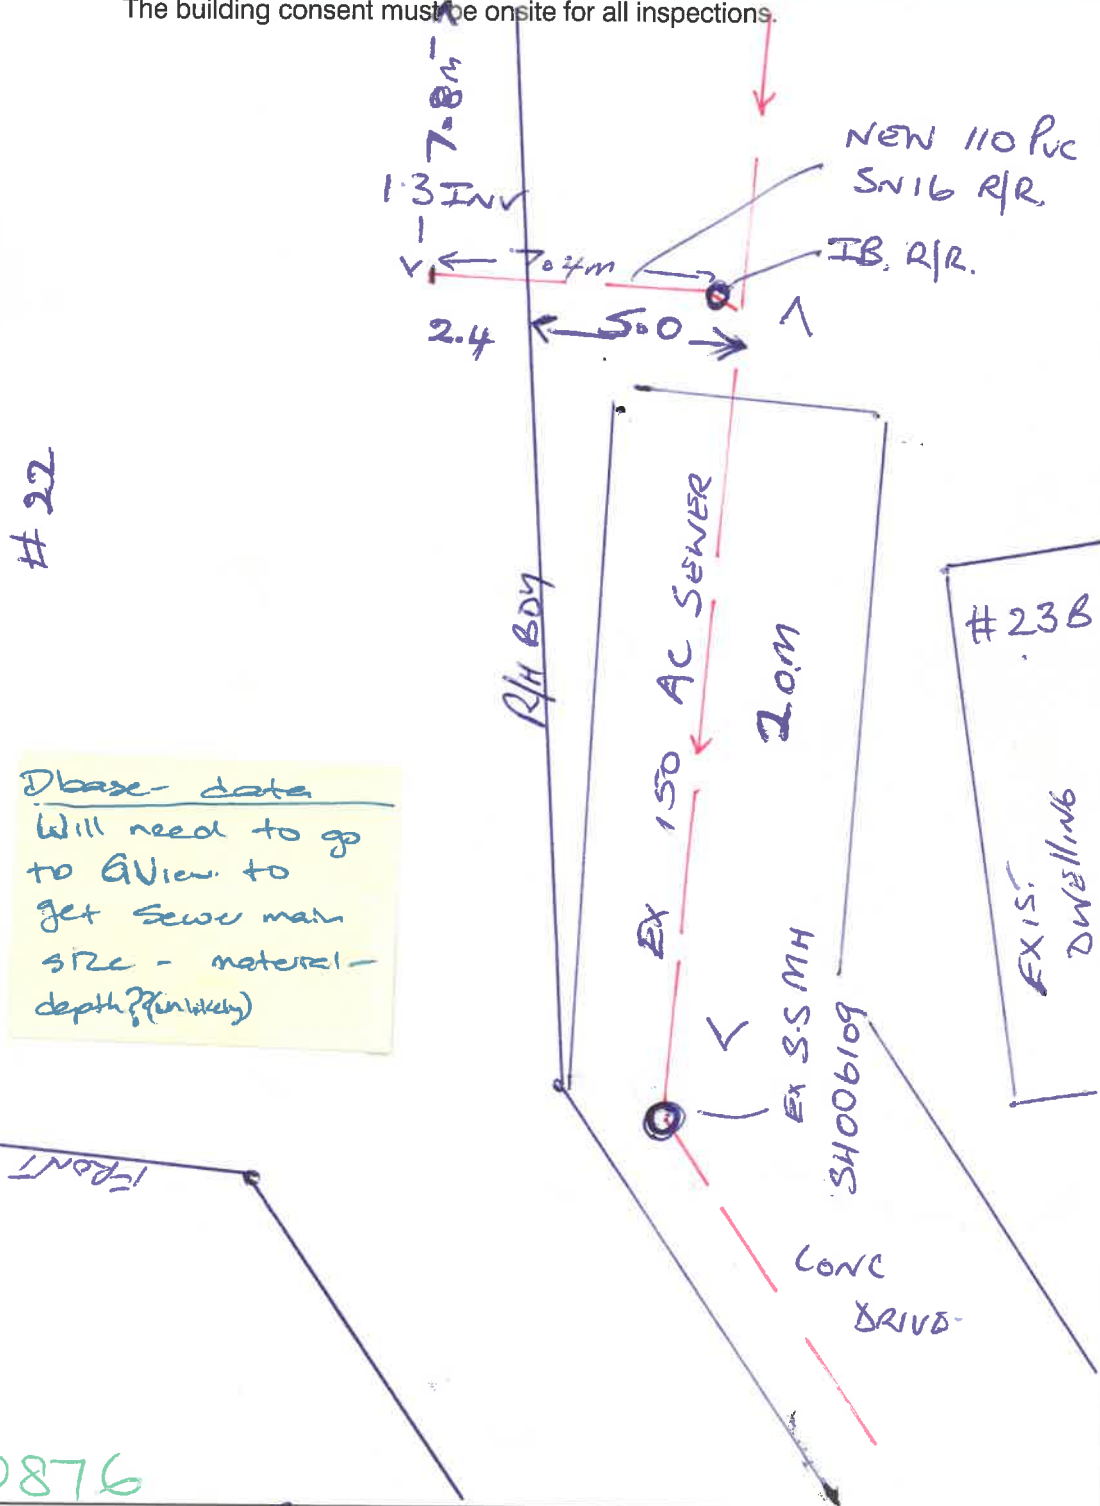

Drainlayer's Signature: _____

Document Set ID: 3483774

Version: 1, Version Date: 12/08/2019

Date: 10/10/18



GeyserView

DATA SETS

Accuracy of property boundaries +/- 0.2m - 0.3m in urban areas and up to +/- 30m in rural areas. Property boundaries, legal descriptions and legal areas sourced from LINZ.

GeyserView represents Council's most up to date compiled and published data. Council does not warrant the accuracy of the information represented by this map. LINZ Licenses. CROWN COPYRIGHT RESERVED.

Aerial Imagery

1:1000 data set flown 2016, XY accuracy +/- 0.5m.
1:2000 data set flown 2016, XY accuracy +/- 0.5m.
Printed Date: 13-Dec-2018



0 5.27 10.5 Meters

Rotorua Lakes Council