


Plans MUST show dimensions and distances from section boundaries in metric units

Rotorua City Council

DRAINAGE PLAN

Val No. 6997/633

NEW SEWERAGE DRAINS — RED
STORMWATER — DOTTED BLACK
OLD DRAINS — FULL BLACK

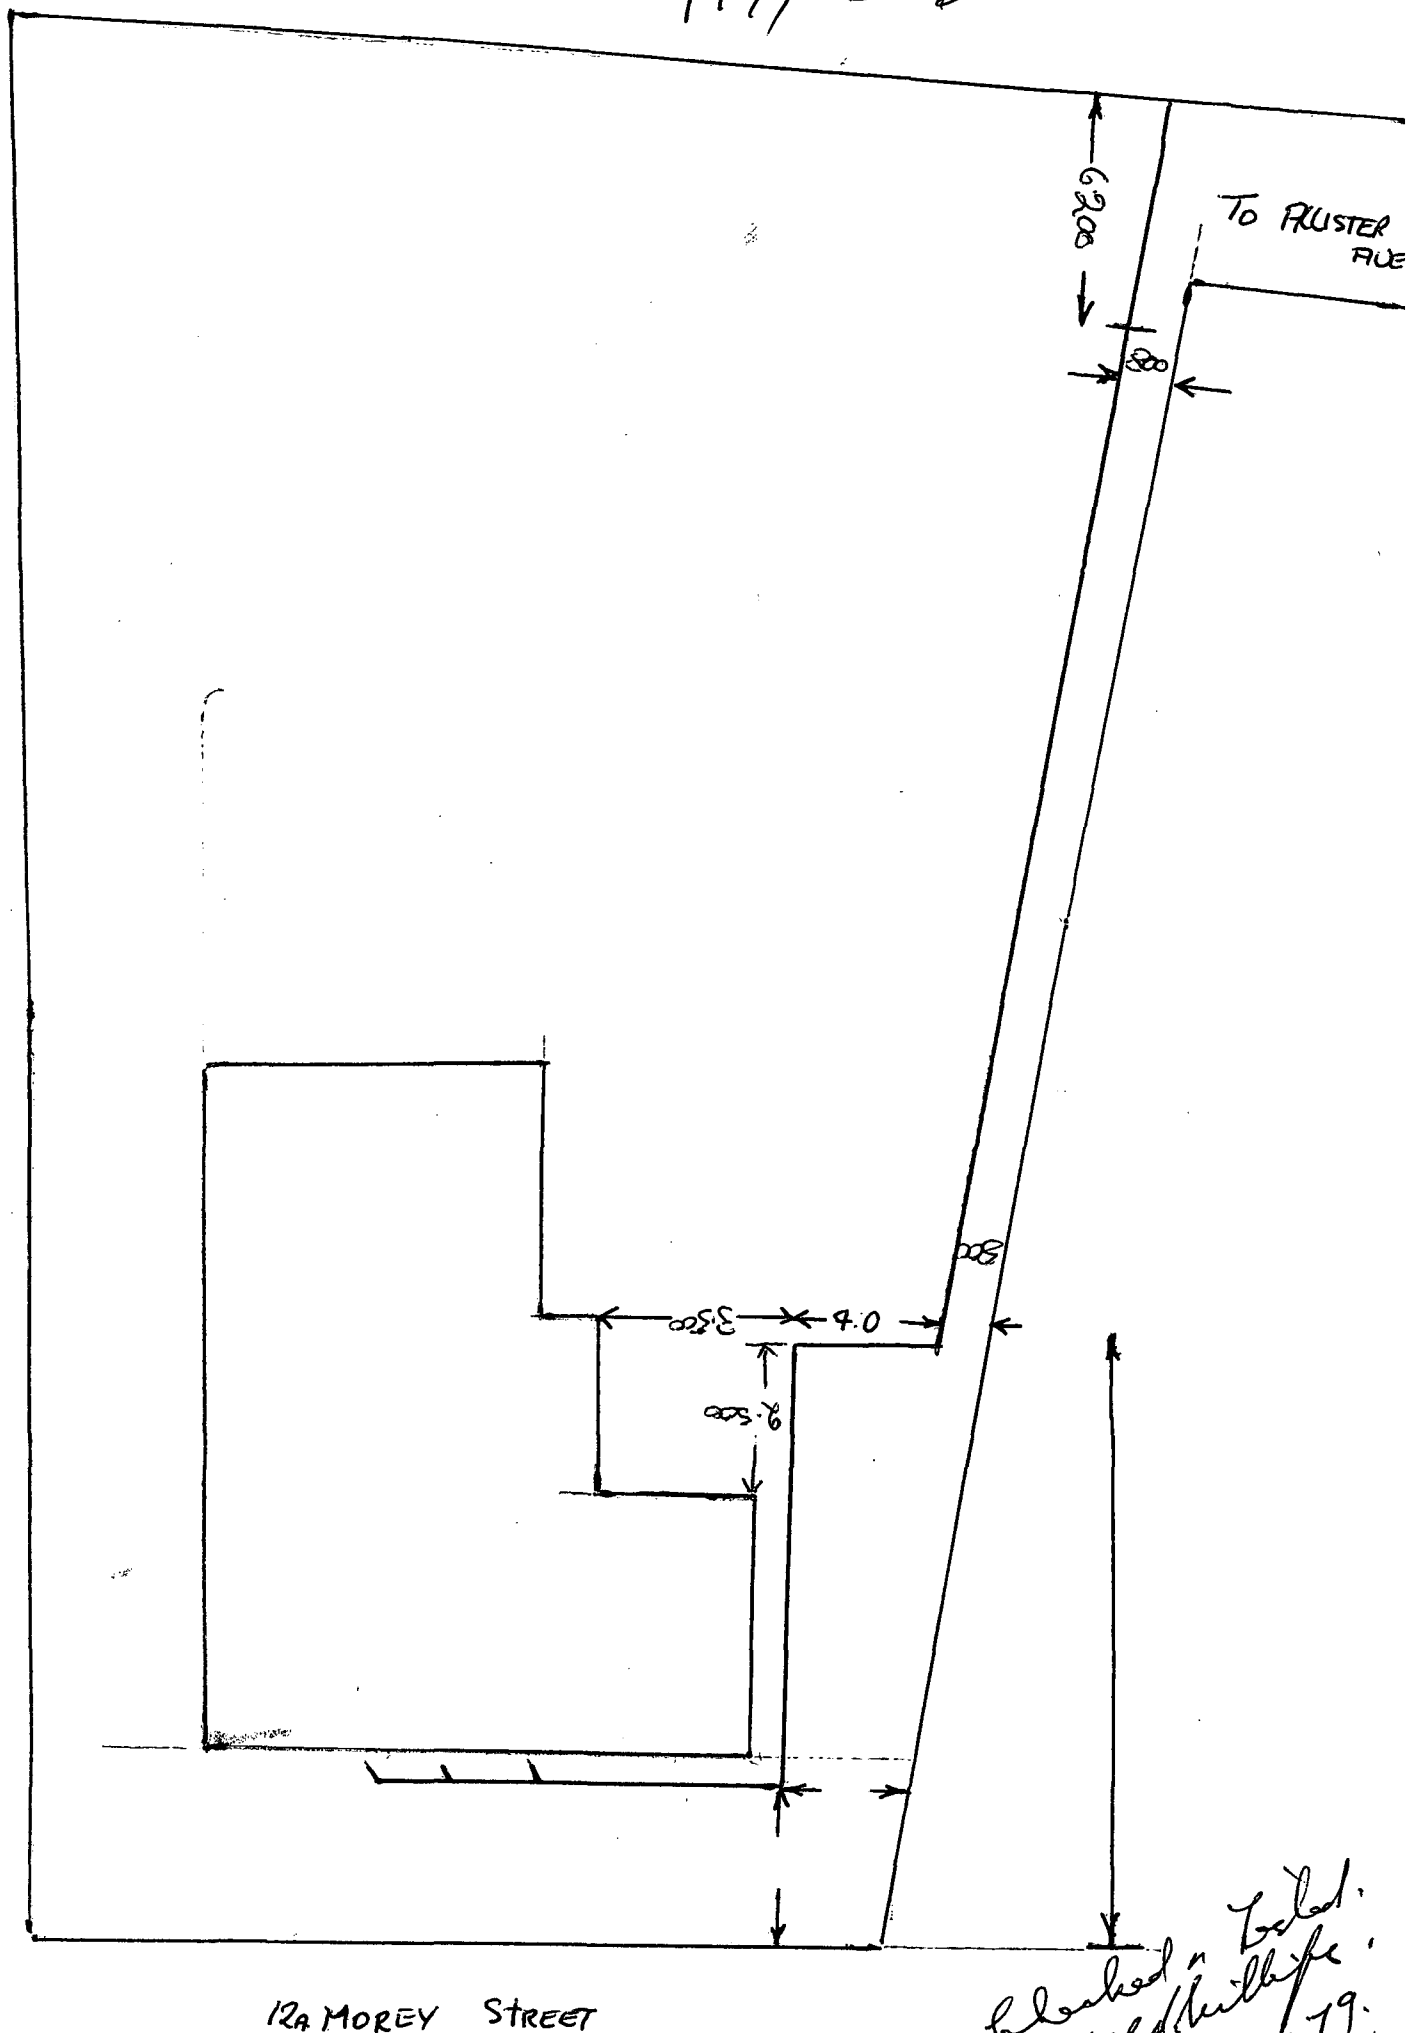

OWNER GARY TEE. LOT _____ SEC. _____ BL. _____
No. 12A STREET MOREY ST SIGNATURE Drainlayer DATE _____
22 Fluster Avenue