



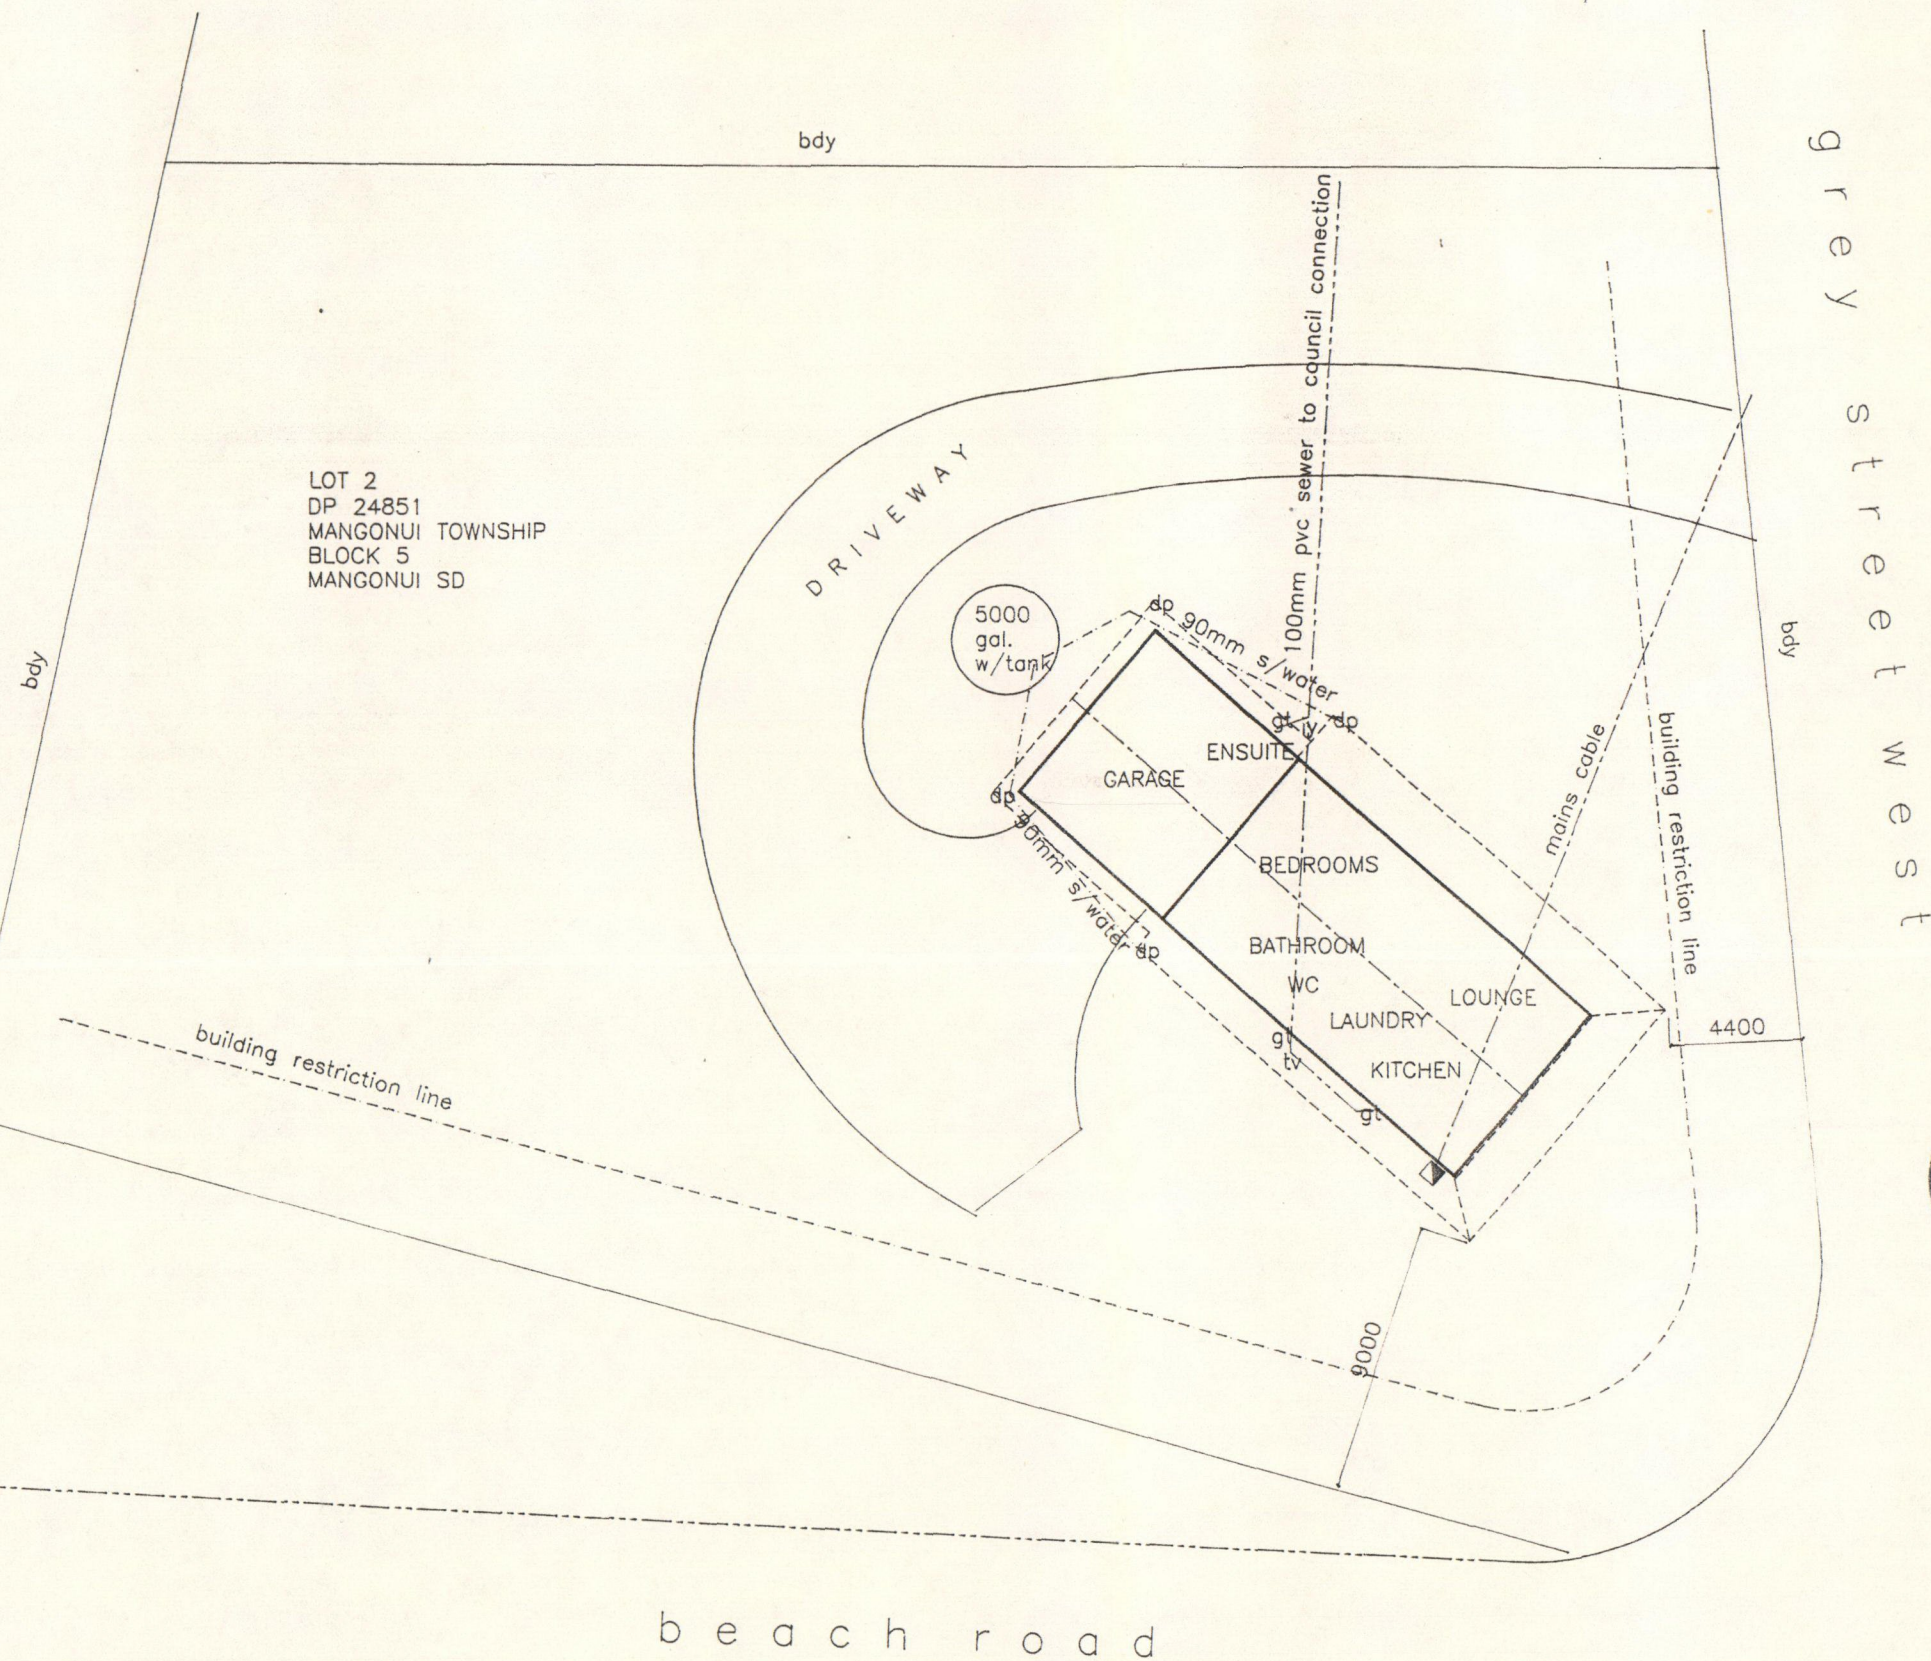

shoosmith house
mill bay
proposed site layout 1:250

NOTE !


ALL DIMENSIONS IN MILLIMETRES
CHECK ALL DIMENSIONS ON SITE
ALL CONSTRUCTION TO NZS3604:1990
CHECK HOUSE POSITION WITH OWNER
BEFORE COMMENCING WORK

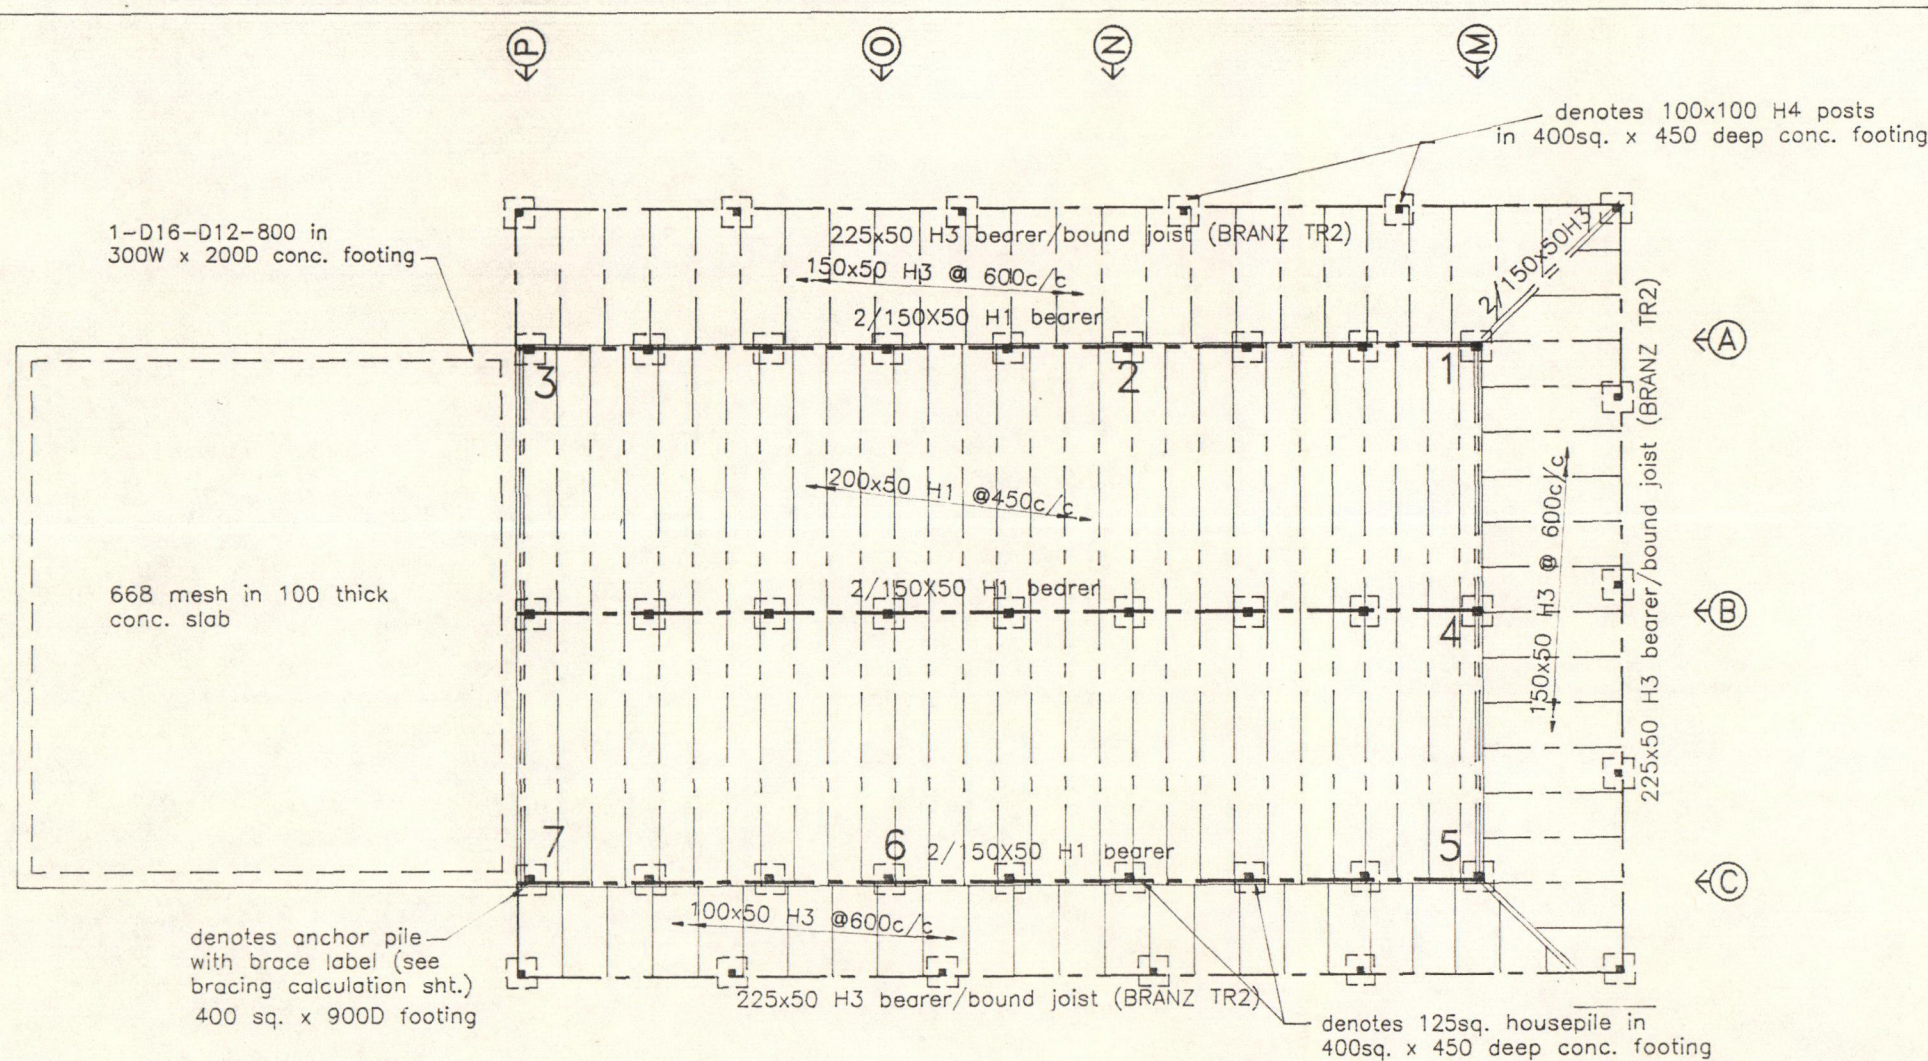

NOTE
ALL DIMENSIONS IN MILLIMETRES
CHECK ALL DIMENSIONS ON SITE
ALL CONSTRUCTION TO NZS3604:1990
SEE FL PLAN FOR LAYOUT DIMENSIONS

PILE DETAILS TO NZS 3604:1990


PILE TYPE	H	E	BEARER/PILE FIXING	BEARER/JOIST FIXING	BU
ANCHOR	552	800	M12 BOLT or 12kN FIXING	M12 BOLT or 12kN FIXING	160
BRACED	3000	350	M12 BOLT or 12kN FIXING	2/8kN FIXINGS	160*
CANTILEVER	600	350	M12 BOLT or 8kN FIXING	8kN FIXING	30
ORDINARY	3000	100	2/GALV. U-NAILS + 2/100X4 GALV NAILS	N/A	N/A

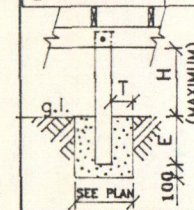

* WITH BRACES TO 4.7.5 NZS 3604:1991
ALL PILE DEPTHS SHOWN ARE MINIMUM AND MUST BE INTO FIRM BEARING
ANCHOR PILES & BRACED PILES MAY BE INTERCHANGED WHERE "H" IS COMPLIED WITH
MINIMUM HEIGHT OF PILES ABOVE g.l. WITH DPC IS 150mm
MINIMUM HEIGHT OF PILES ABOVE g.l. WITHOUT DPC IS 300mm

shoosmith house
mill bay
foundation layout 1:100


NORTHWOOD
DESIGN & CONSTRUCTION
BOX 200 MANGONUI NORTHLAND Ph. (09) 406 0999

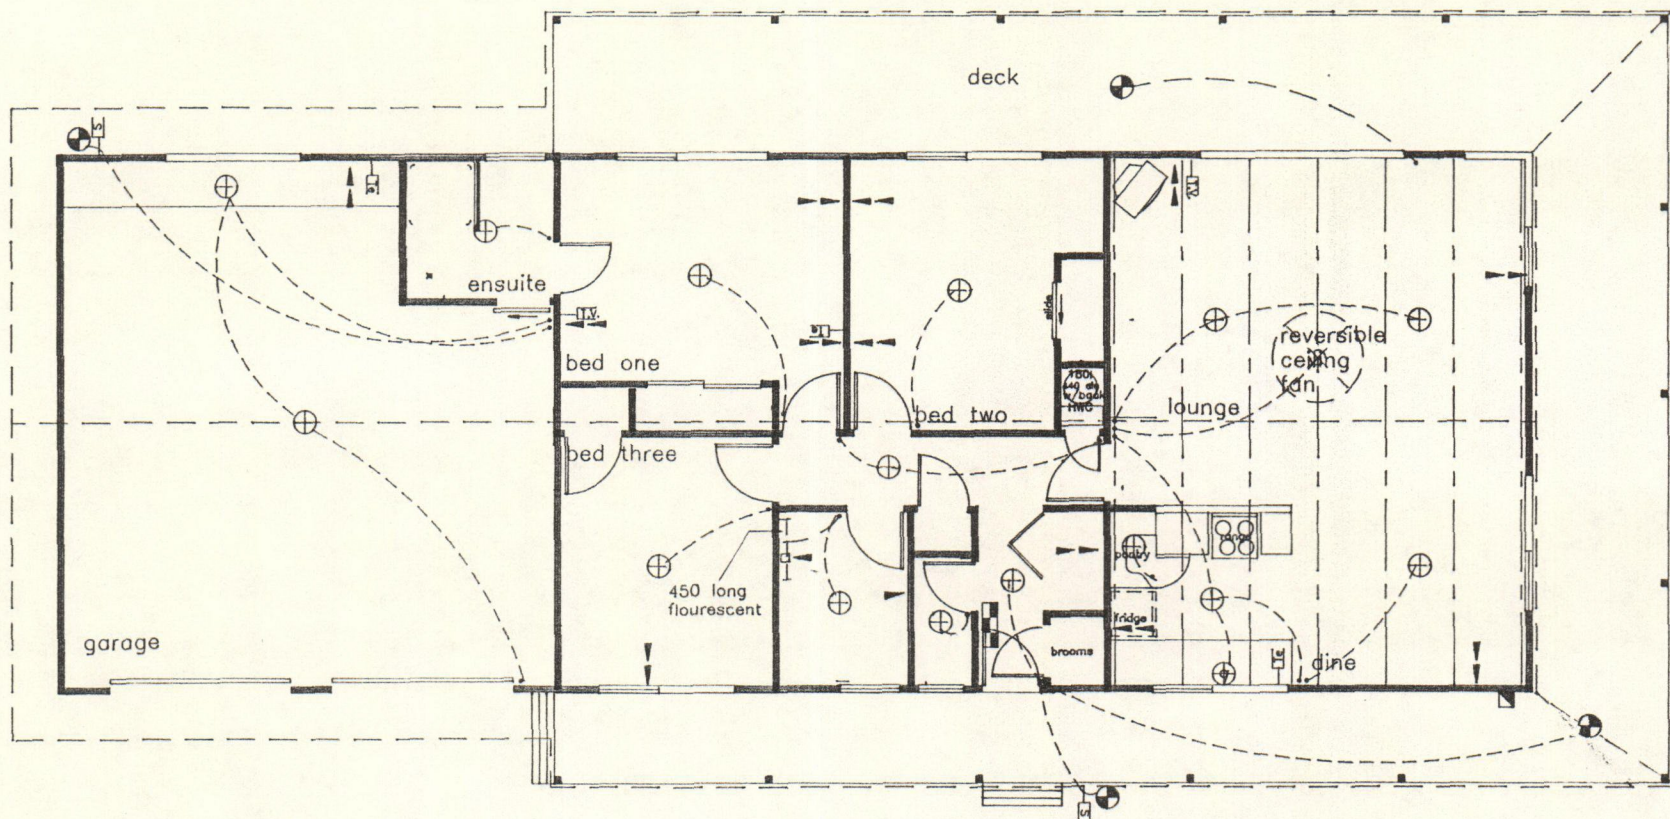

shoosmith house
mill bay
electrical layout 1:100

ELECTRICAL LEGEND	
	DBLE. POWER POINT
	SGLE. POWER POINT
	WALL LIGHT AND SWITCH
	LIGHT CIRCUIT AND SWITCH
	DISTRIBUTION BOARD
	METER BOARD
	T.V. AERIAL POINT
	SHAVER POINT
	EXT. LIGHT AND SWITCH
	SENSOR
	TELEPHONE JACK

NORTHWOOD
DESIGN & CONSTRUCTION
BOX 200 MANGONUI NORTHLAND Ph. (09) 406 0999

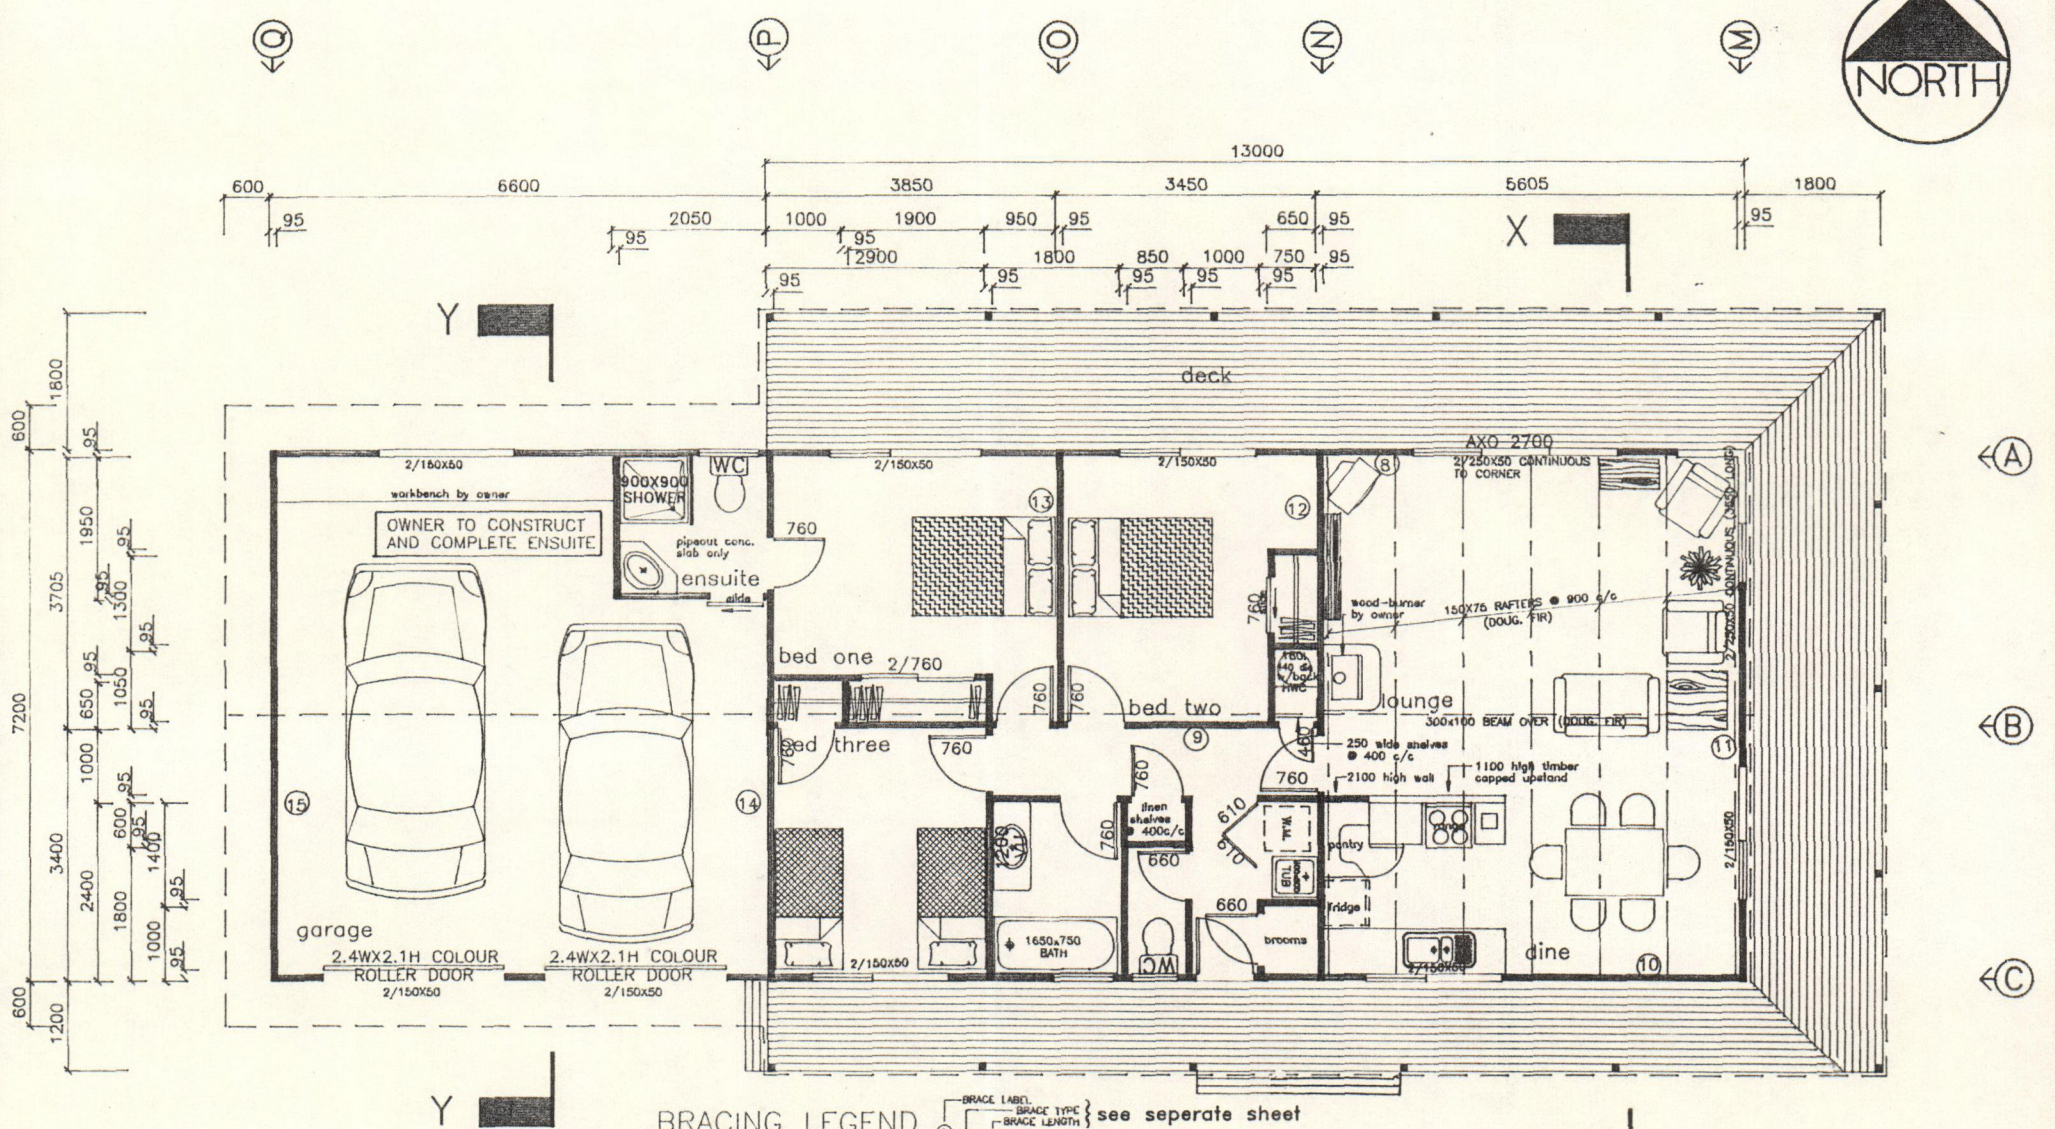


shoosmith house
mill bay
floor plan 1:100

floor area = 93.6 m²
garage area = 47.5 m²
deck area = 57.4 m²


NOTE:
ALL DIMENSIONS IN MILLIMETRES
CHECK ALL DIMENSIONS ON SITE
ALL CONSTRUCTION TO NZS3604:1990
ALL INSULATION TO NZS4214 & 4218

BRACING LEGEND	
TYPE	BRACE TYPE
1. 9.5 GIB. BO. ONE FACE	DIAGONAL BRACE
2. 9.5 GIB. BO. BOTH FACES	DIAGONAL BRACE
3. 9.5 GIB. BO. BOTH FACES	DIAGONAL BRACE
4. SHEET BRACE TO K4 (e.g. 7.5 PLY)	N/A
5. SHEET BRACE TO K4 (e.g. 7.5 PLY)	N/A
6. DIAGONAL BRACING TO K4	N/A
7. REINFORCED CONCRETE OR BLOCKS	N/A
BR1 BRACELINE TO ONE FACE	DIAGONAL BRACE
BR2 BRACELINE TO ONE FACE VERT. FIXING	N/A
BR3 BRACELINE TO ONE FACE HOR. FIXING	N/A
BR4 BRACELINE TO ONE FACE	DIAGONAL BRACE
BR5 BRACELINE TO ONE FACE	DIAGONAL BRACE
NORTHWOOD
DESIGN & CONSTRUCTION
BOX 200 MANGONUI NORTHLAND Ph. (09) 406 0999

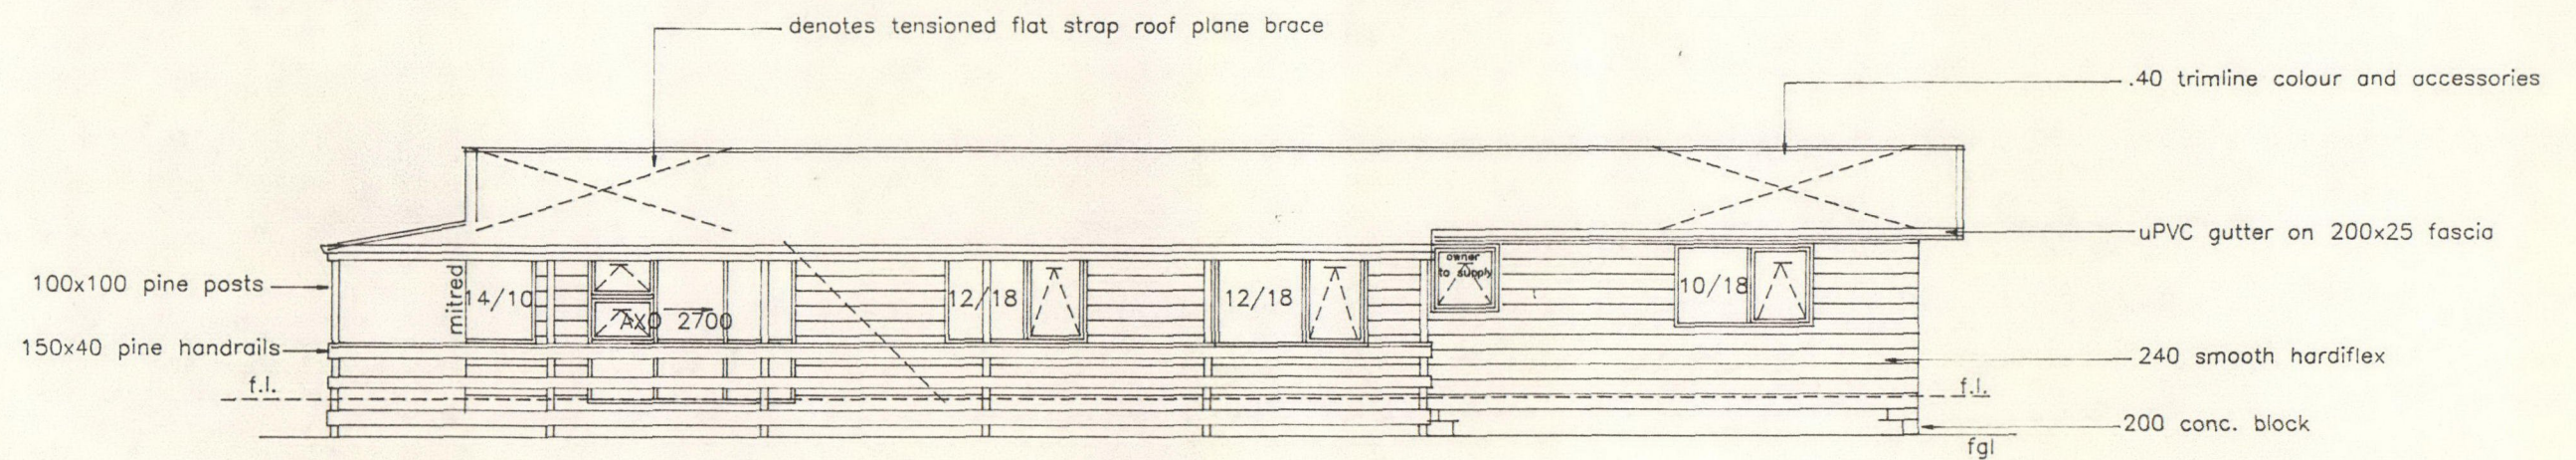


north 1:100

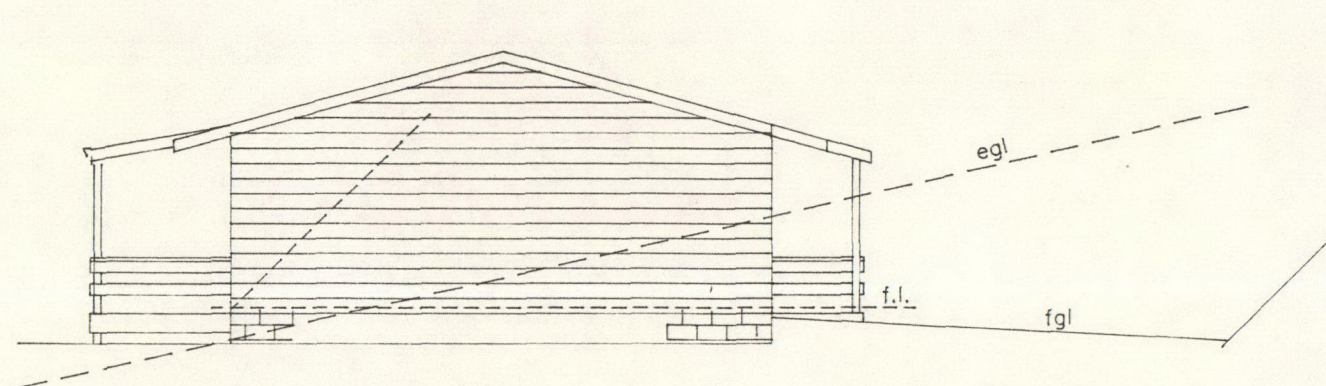

west 1:100

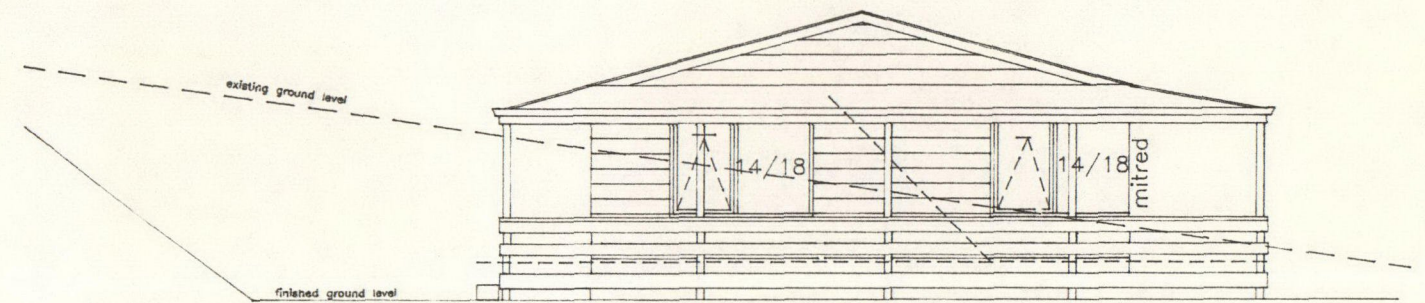


east 1:100

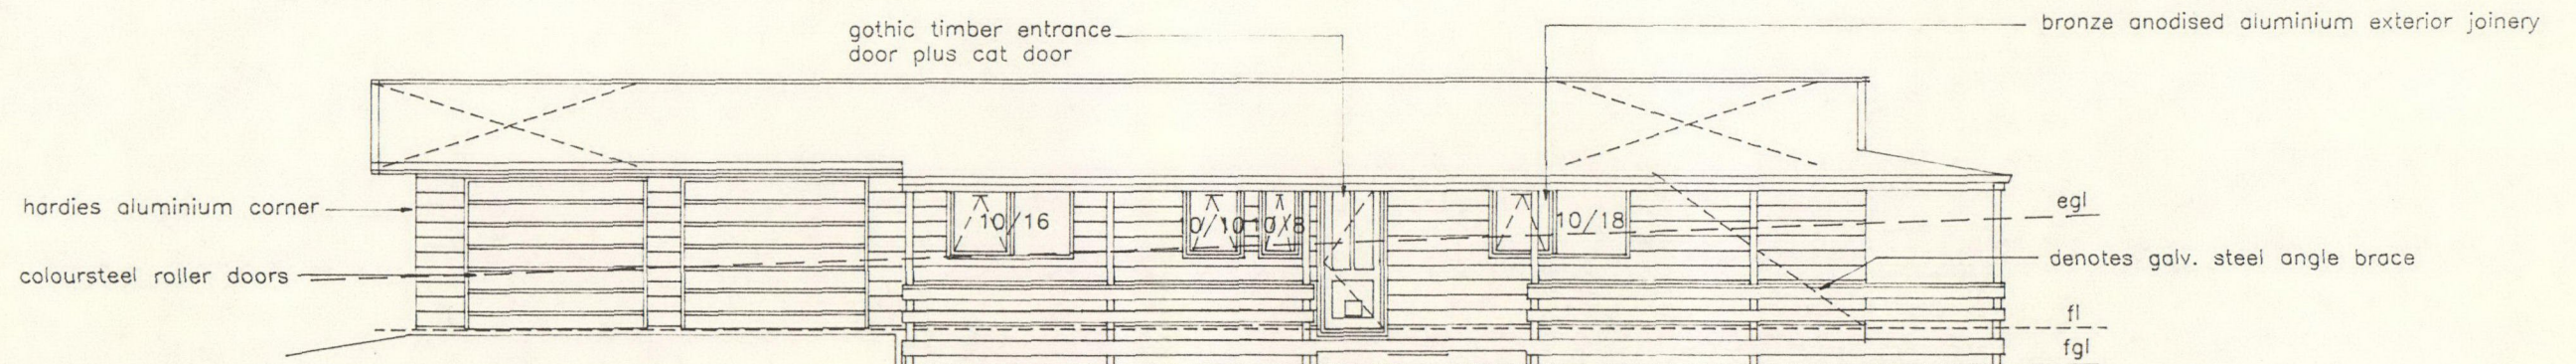

south 1:100


shoosmith house
mill bay

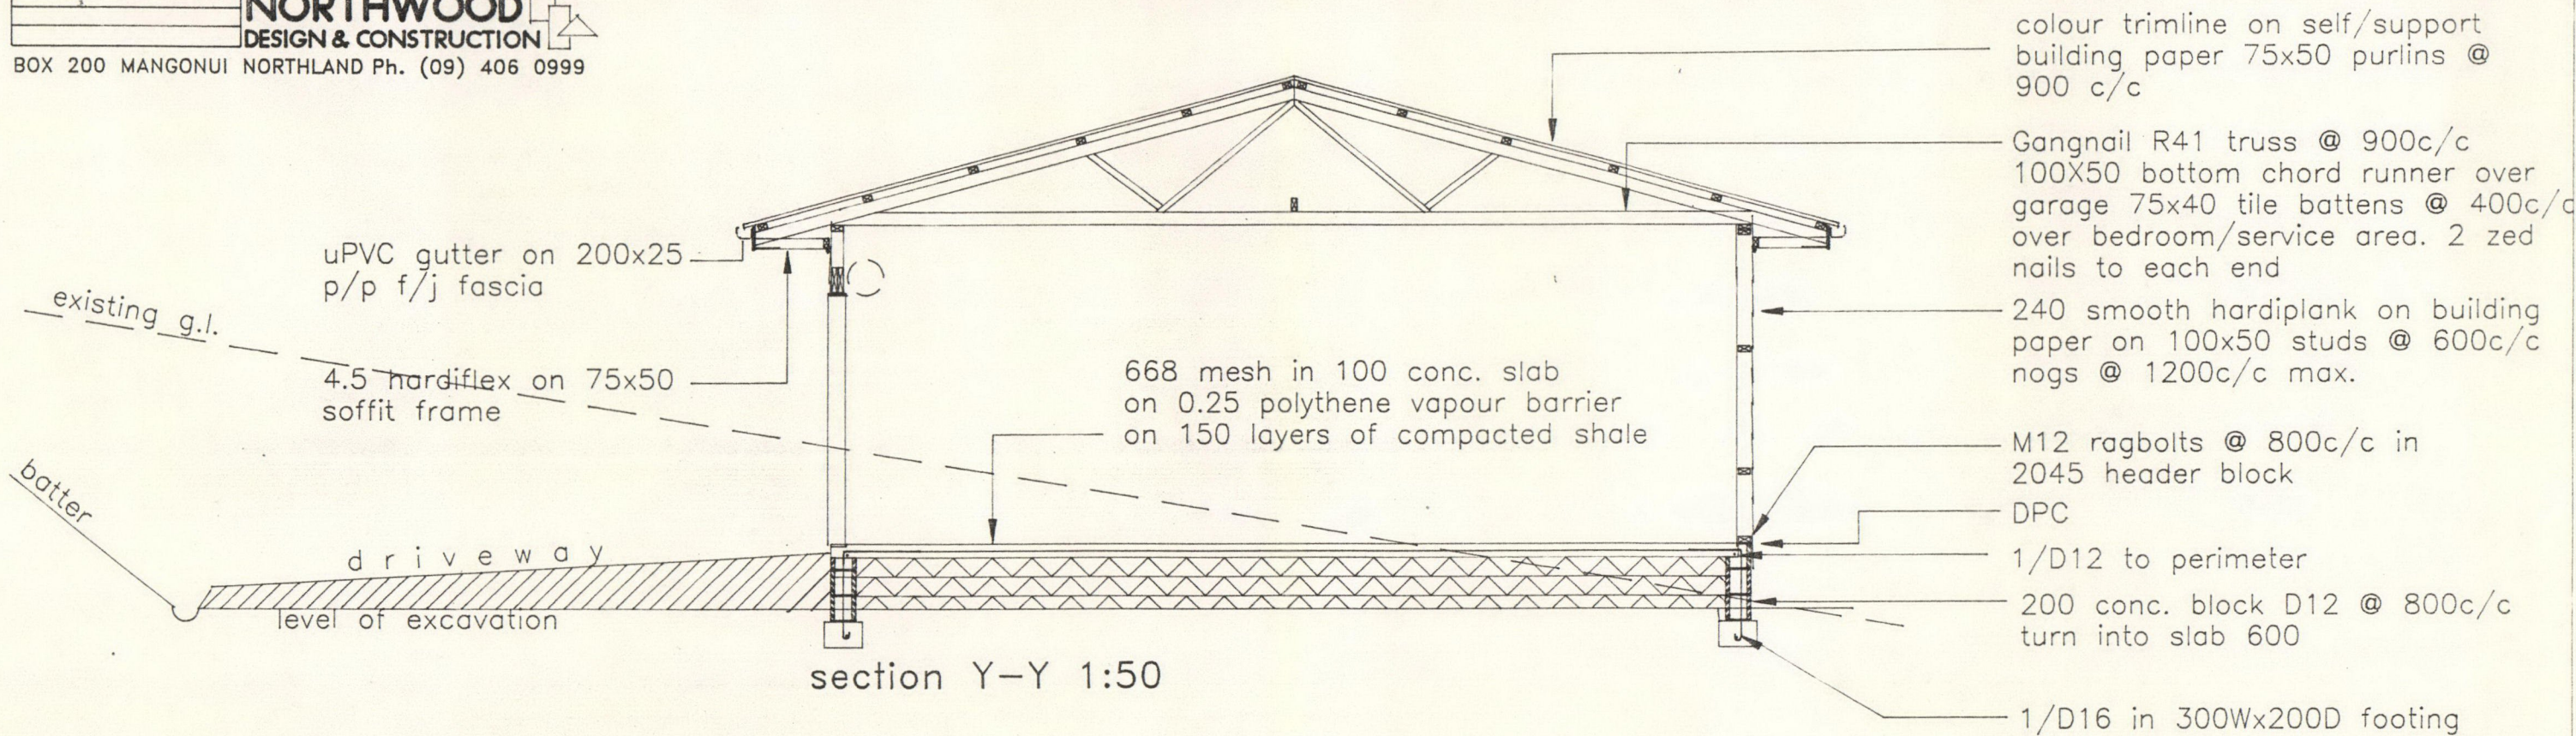


NOTE !

ALL DIMENSIONS IN MILLIMETRES
CHECK ALL DIMENSIONS ON SITE
*ALL CONSTRUCTION TO NZS3604:1990
ALL INSULATION TO NZS4214 & 4218

*INSULATE WALL AND CEILING CAVITYS WITH SUPERFLUFF

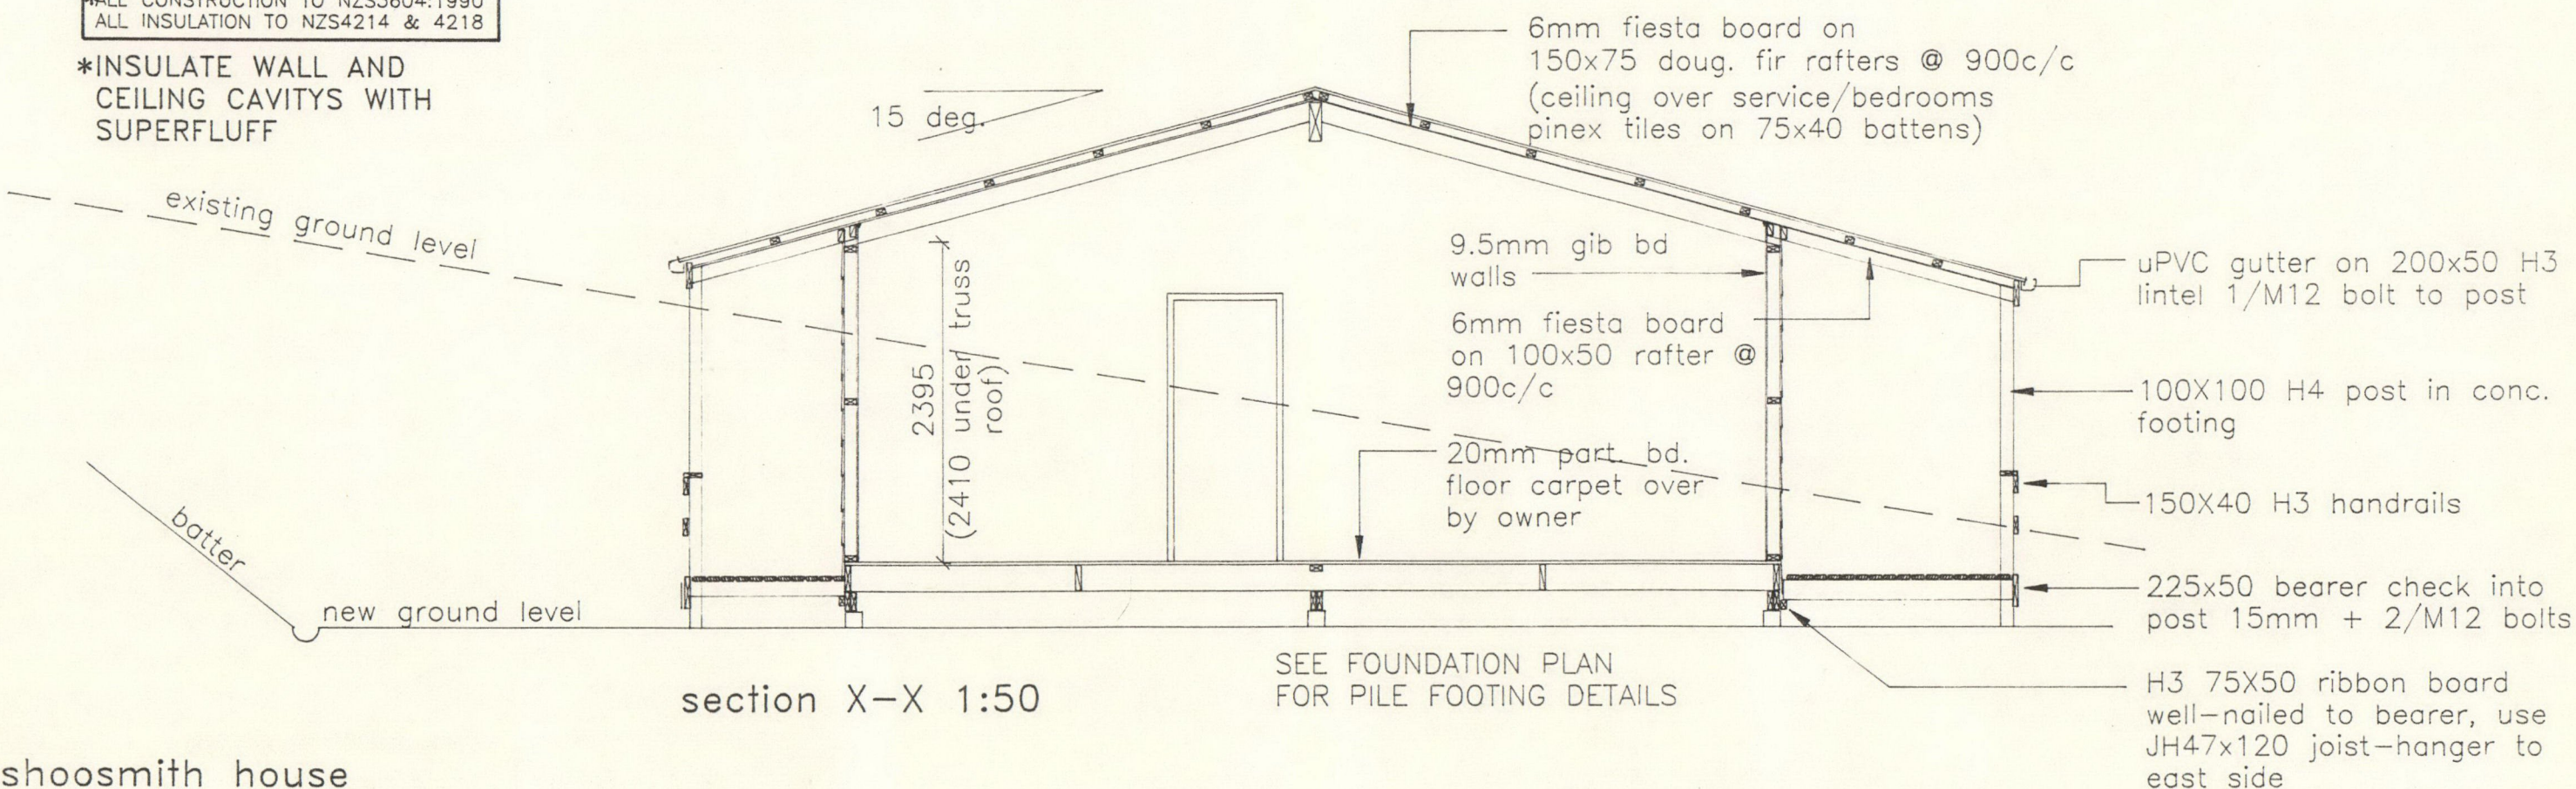


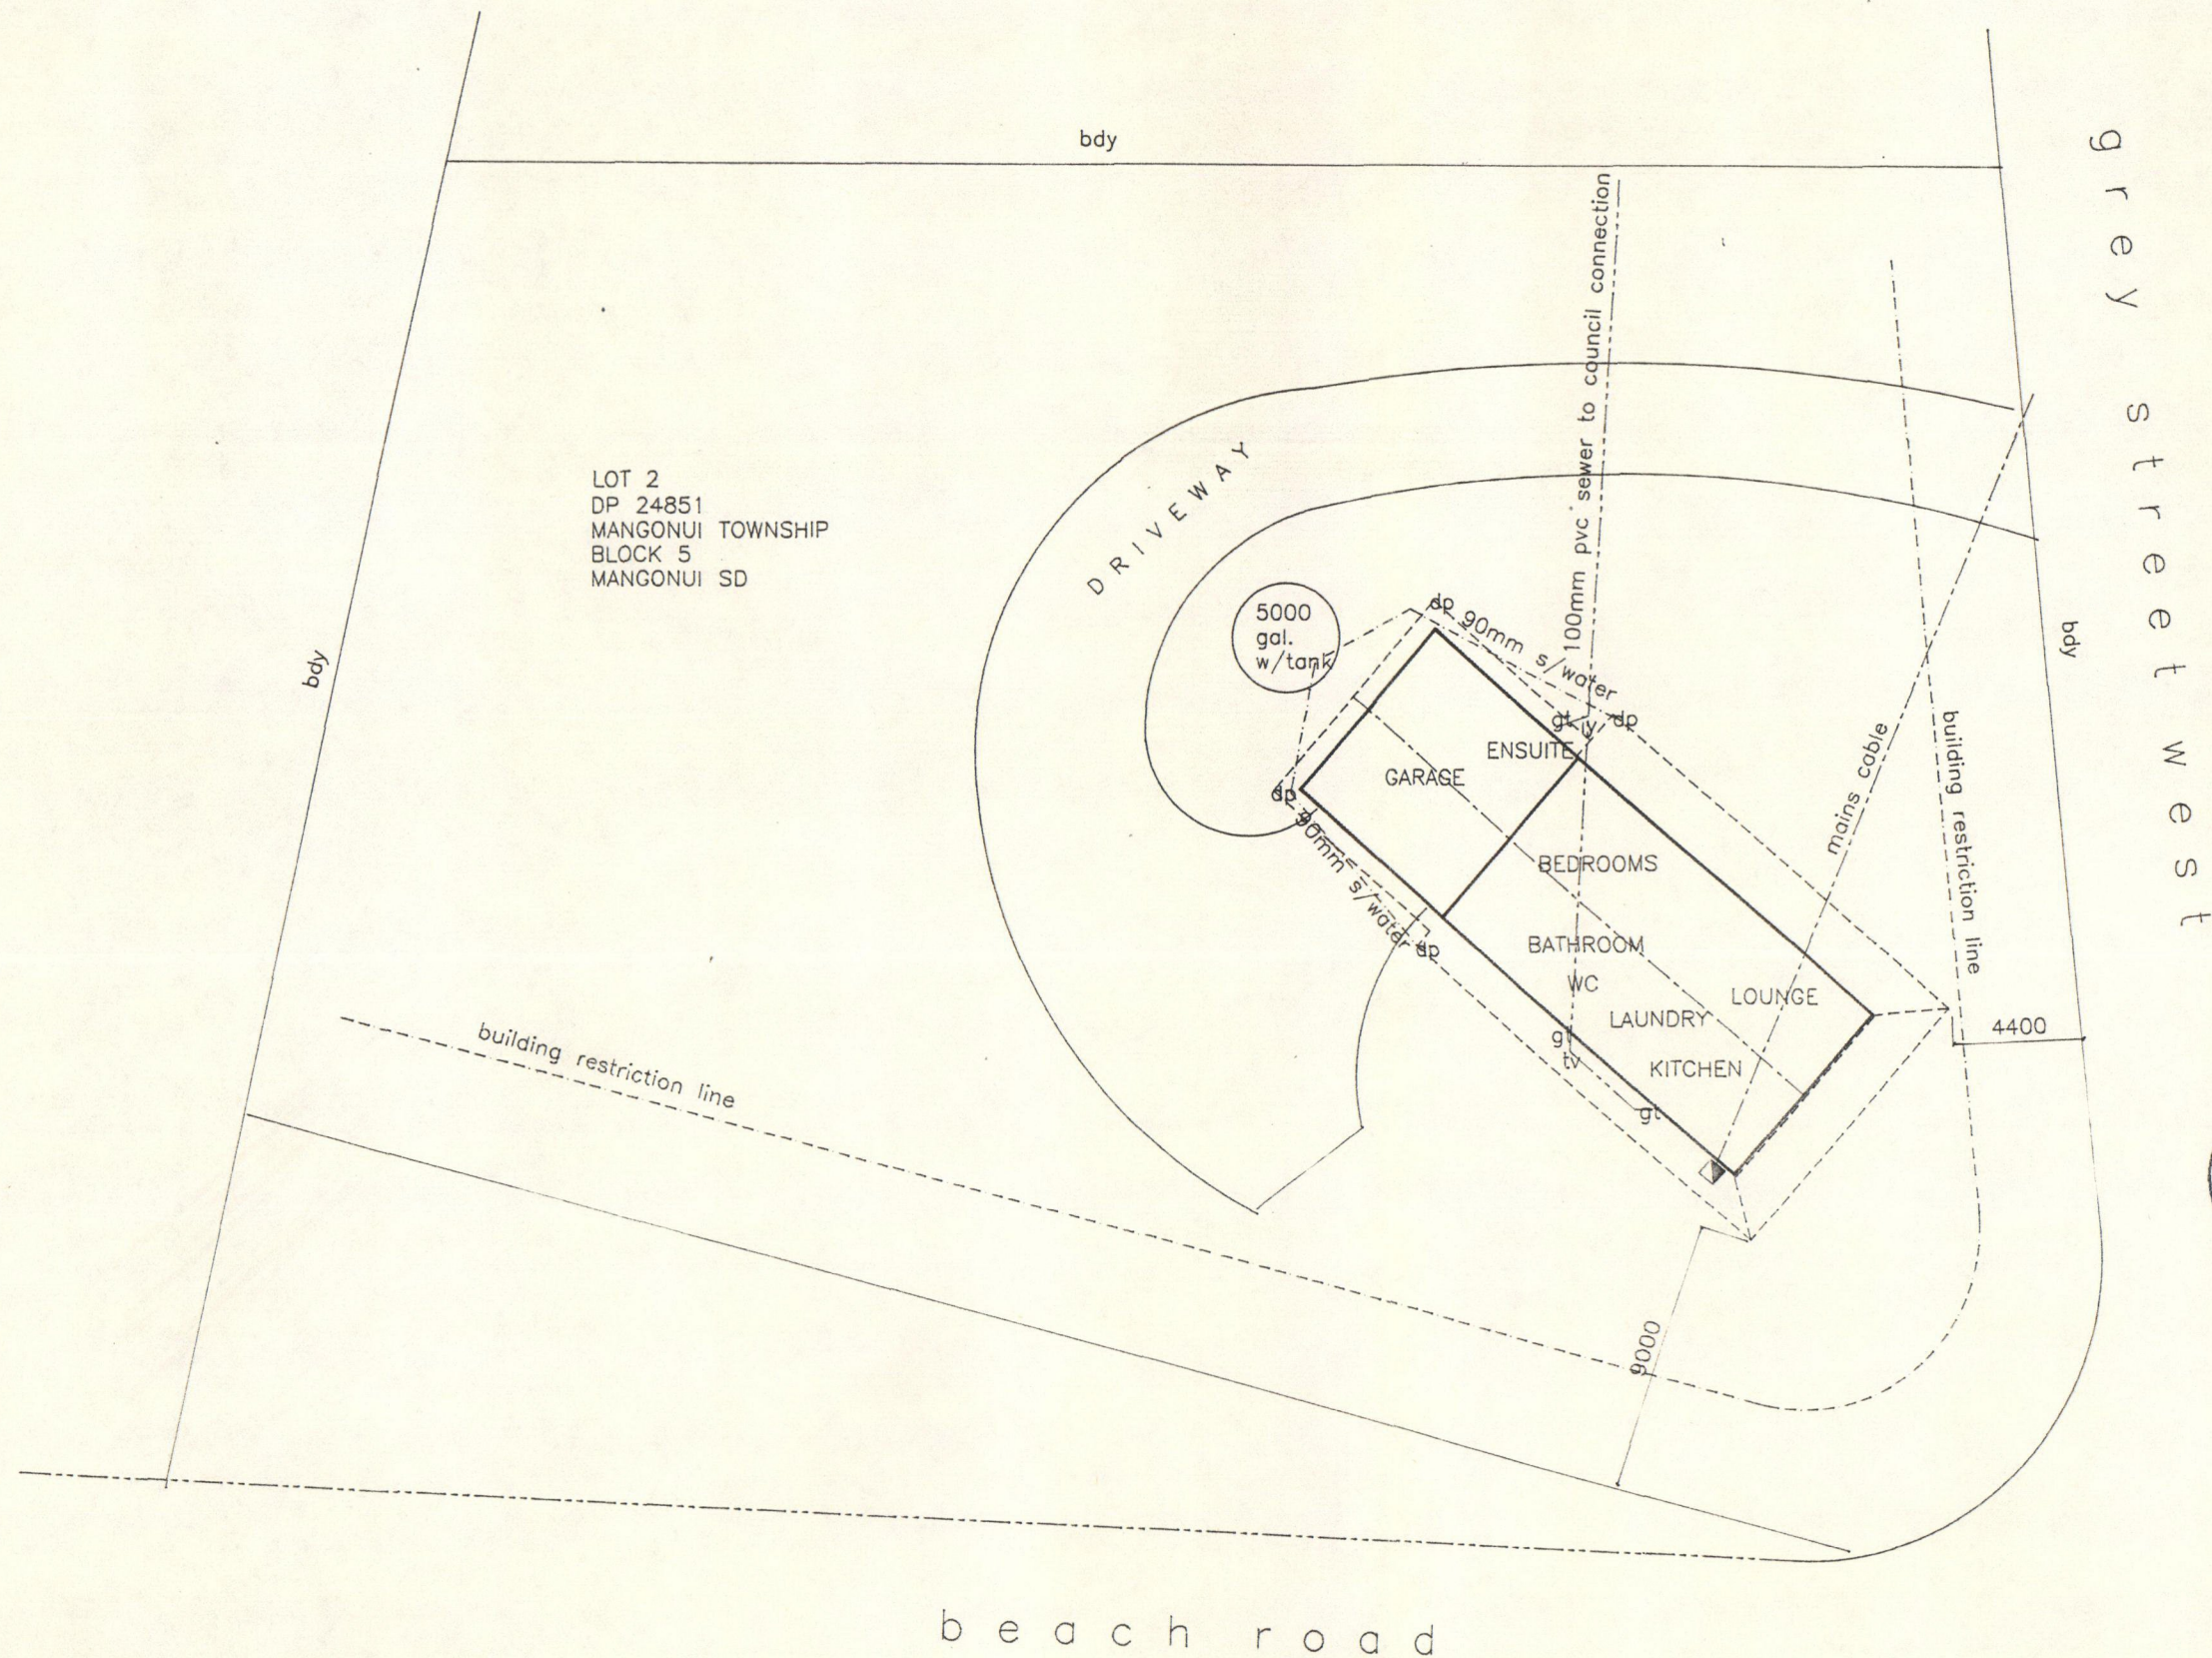

shoosmith house
mill bay
proposed site layout 1:250

NOTE !
ALL DIMENSIONS IN MILLIMETRES
CHECK ALL DIMENSIONS ON SITE
ALL CONSTRUCTION TO NZS3604:1990
CHECK HOUSE POSITION WITH OWNER
BEFORE COMMENCING WORK

NORTHWOOD
DESIGN & CONSTRUCTION
BOX 200 MANGONUI NORTHLAND Ph. (09) 406 0999

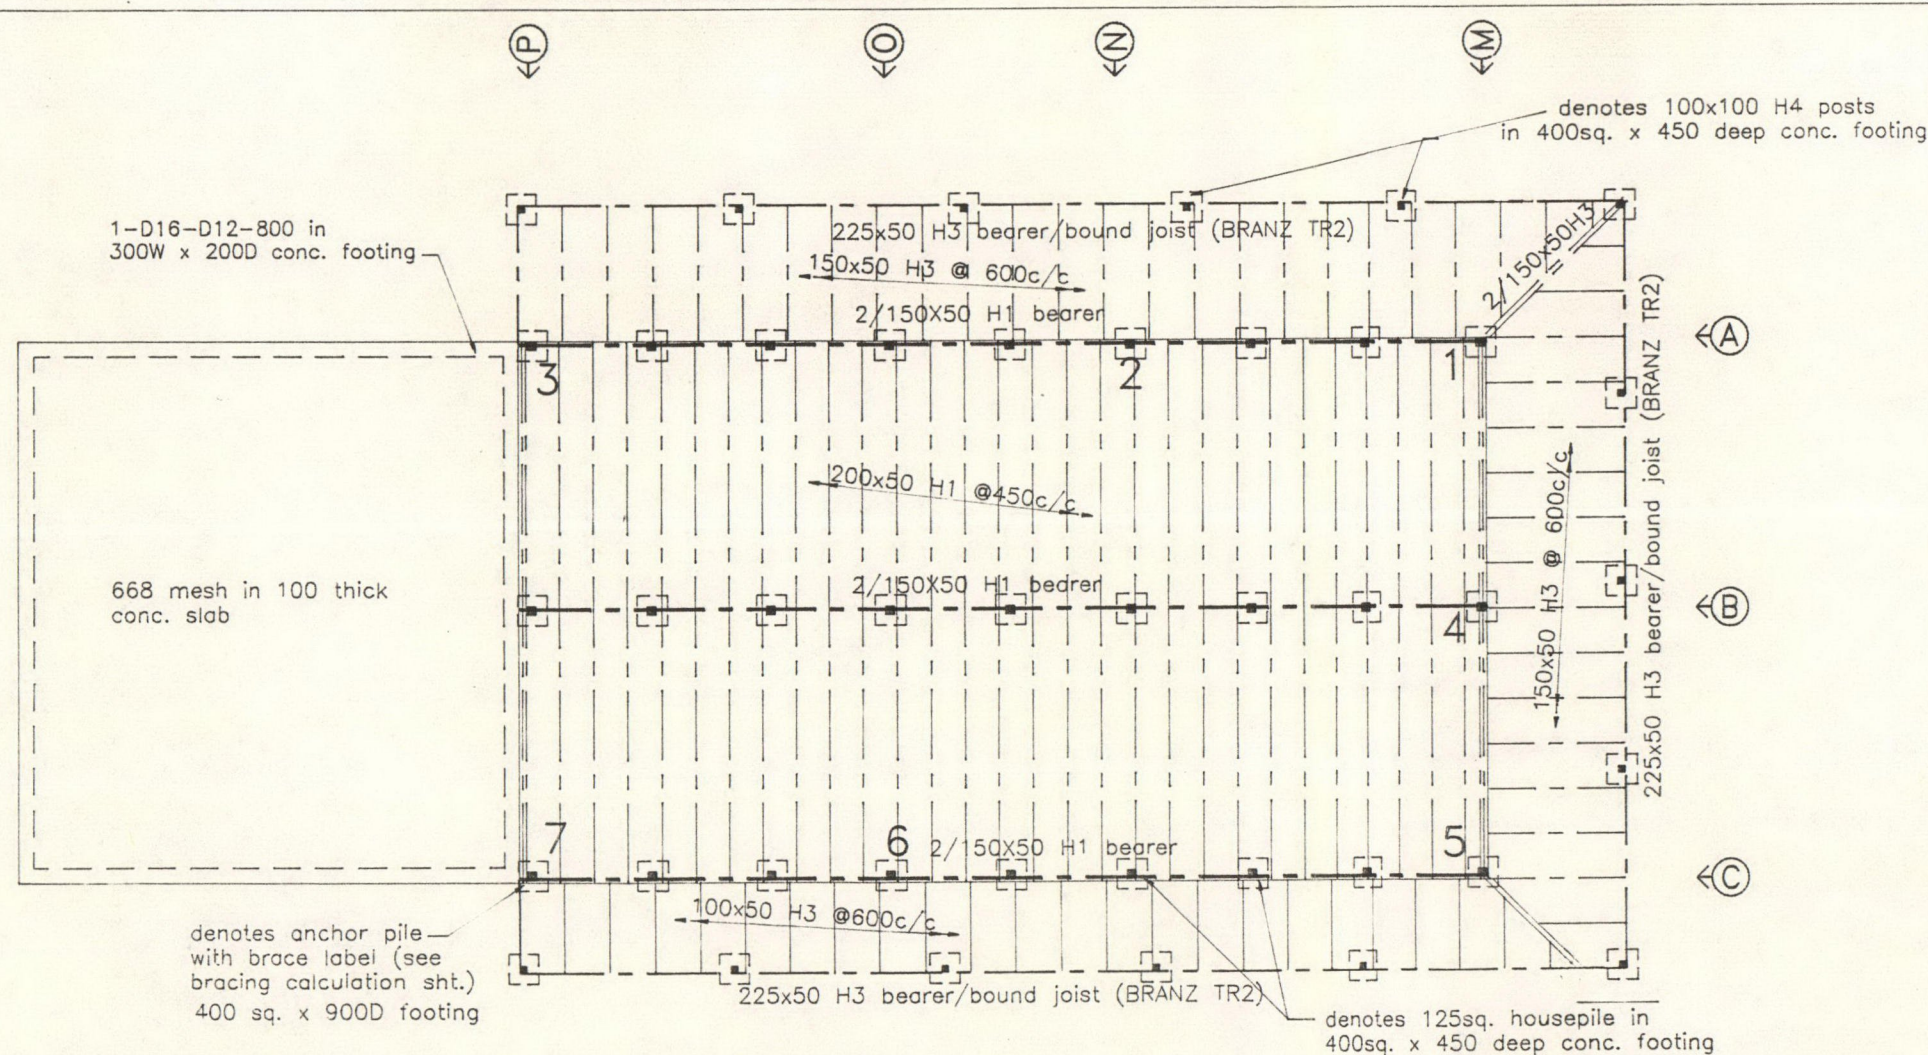


NOTE !
ALL DIMENSIONS IN MILLIMETRES
CHECK ALL DIMENSIONS ON SITE
ALL CONSTRUCTION TO NZS3604:1990
SEE FL. PLAN FOR LAYOUT DIMENSIONS

PILE DETAILS TO NZS 3604:1990					
PILE TYPE	H	E	BEARER/PILE FIXING	BEARER/JOIST FIXING	BU
ANCHOR	552	800	M12 BOLT or 12kN FIXING	M12 BOLT or 12kN FIXING	160
BRACED	3000	350	M12 BOLT or 12kN FIXING	2/6kN FIXINGS	160*
CANTILEVER	600	350	M12 BOLT or 6kN FIXING	6kN FIXING	30
ORDINARY	3000	100	2/GALV. U-NAILS + 2/100x4 GALV NAILS	N/A	N/A

* WITH BRACES TO 4.7.5 NZS 3604:1991
ALL PILE DEPTHS SHOWN ARE MINIMUM AND MUST BE INTO FIRM BEARING
ANCHOR PILES & BRACED PILES MAY BE INTERCHANGED WHERE 'H' IS COMPLIED WITH
MINIMUM HEIGHT OF PILES ABOVE g.l. WITH DPC IS 150mm
MINIMUM HEIGHT OF PILES ABOVE g.l. WITHOUT DPC IS 300mm

shoosmith house
mill bay
foundation layout 1:100


NORTHWOOD
DESIGN & CONSTRUCTION
BOX 200 MANGONUI NORTHLAND Ph. (09) 406 0999

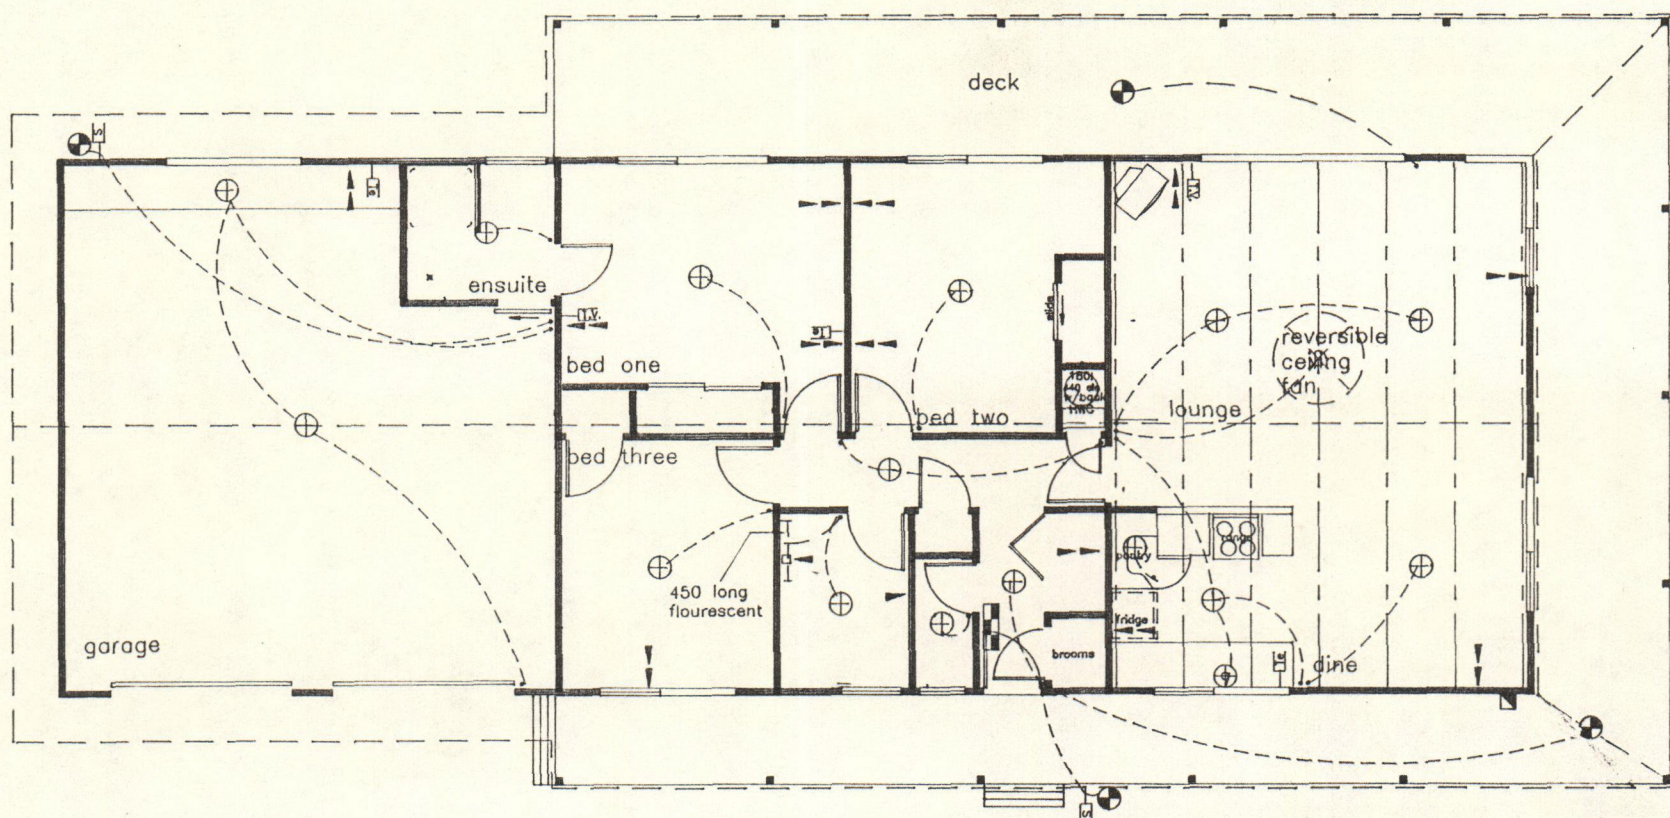

shoosmith house
mill bay
electrical layout 1:100

ELECTRICAL LEGEND	
	DBLE. POWER POINT
	SGLE. POWER POINT
	WALL LIGHT AND SWITCH
	LIGHT CIRCUIT AND SWITCH
	DISTRIBUTION BOARD
	METER BOARD
	T.V. AERIAL POINT
	SHAVER POINT
	EXT. LIGHT AND SWITCH
	SENSOR
	TELEPHONE JACK

NORTHWOOD
DESIGN & CONSTRUCTION
BOX 200 MANGONUI NORTHLAND Ph. (09) 406 0999

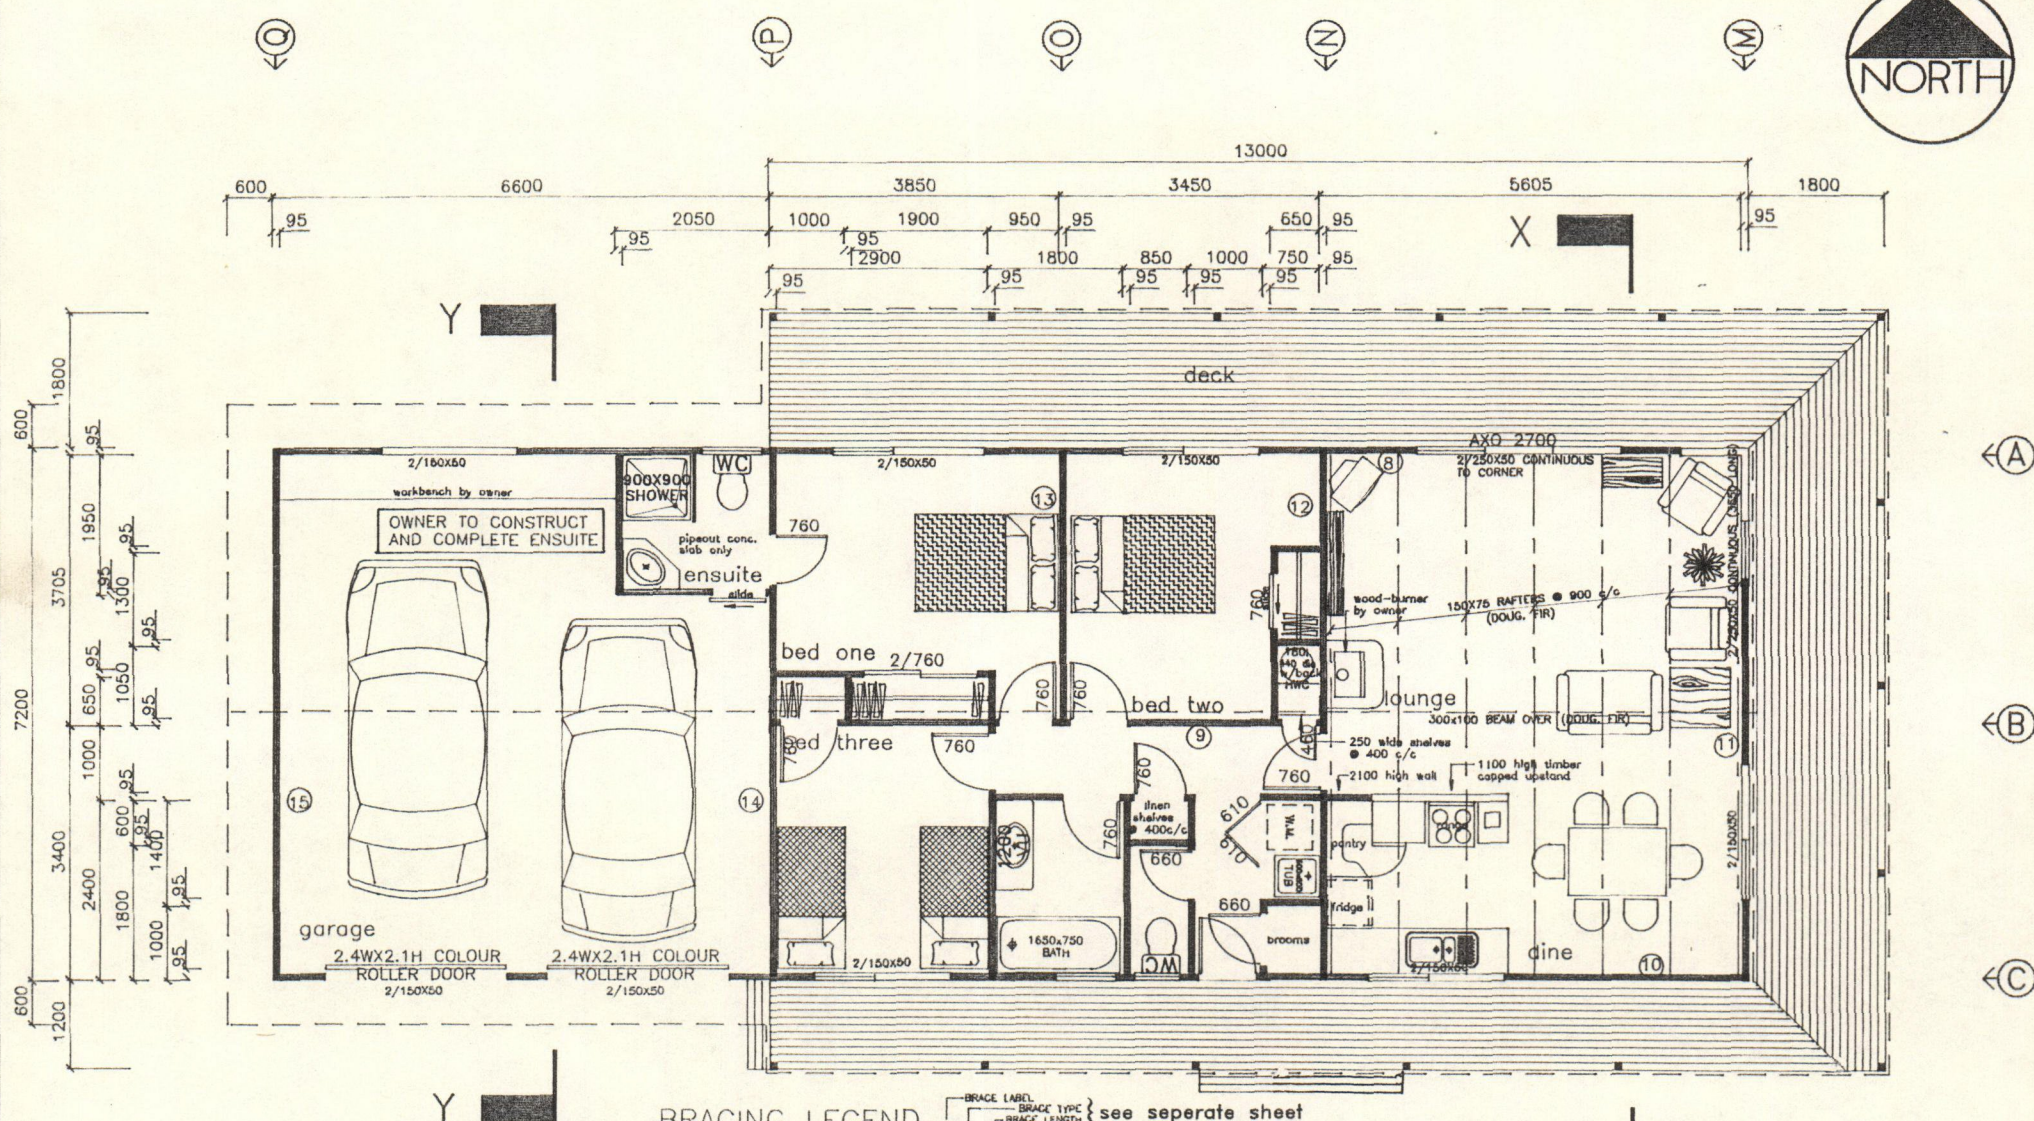

shoosmith house
mill bay
floor plan 1:100


floor area = 93.6 m²
garage area = 47.5 m²
deck area = 57.4 m²

NOTE:
ALL DIMENSIONS IN MILLIMETRES
CHECK ALL DIMENSIONS ON SITE
ALL CONSTRUCTION TO NZS3604:1990
ALL INSULATION TO NZS4214 & 4218


BRACING LEGEND		
TYPE	BRACE LABEL	BRACE LENGTH
G1 8.5 GIB. BD. ONE FACE	DIAGONAL BRACE	1.8-2.4 62
G2 8.5 GIB. BD. BOTH FACES	DIAGONAL BRACE	2.4-2.4 82
G3 8.5 GIB. BD. BOTH FACES	N/A	2.4-2.4 82
G4 SHIELD BRACE TO K4 (e.g. 7.5 PLY)	N/A	0.9-1.8 16
G5 SHIELD BRACE TO K4 (e.g. 7.5 PLY)	N/A	1.8-2.4 81
G6 DIAGONAL BRACING TO G3	N/A	1.8-2.4 81
G7 REINFORCED CONCRETE OR BLOCKS	N/A	1.8-2.4 81
BR1 BRACELINE TO ONE FACE	DIAGONAL BRACE	1.8-2.4 62
BR2 BRACELINE TO ONE FACE VERT. FIXING	N/A	2.4-2.4 81
BR3 BRACELINE TO ONE FACE HOR. FIXING	N/A	2.4-2.4 81
BR4 BRACELINE TO ONE FACE	DIAGONAL BRACE	1.8-2.4 62
BR5 BRACELINE TO ONE FACE	DIAGONAL BRACE	1.8-2.4 62
BR6 BRACELINE TO ONE FACE GIB. BD. OTHER SIDE STRAP BOTH SIDES	METAL STRAP TO K4.5	0.9-2.4 81
BR7 BRACELINE TO ONE FACE 7.5 PLY OTHER SIDE STRAP BOTH SIDES	METAL STRAP TO K4.5	1.2-2.4 88
NOTE: ALL SHEETS MUST BE NAILED AT 150 c/c TO PERIMETER AND 300 c/c TO INTERMEDIATE FIXINGS		

* WINDONIC WALLBOARDS-GIBLARTER BOARD WALL BRACING SYSTEMS 1991


NORTHWOOD
DESIGN & CONSTRUCTION
BOX 200 MANGONUI NORTHLAND Ph. (09) 406 0999

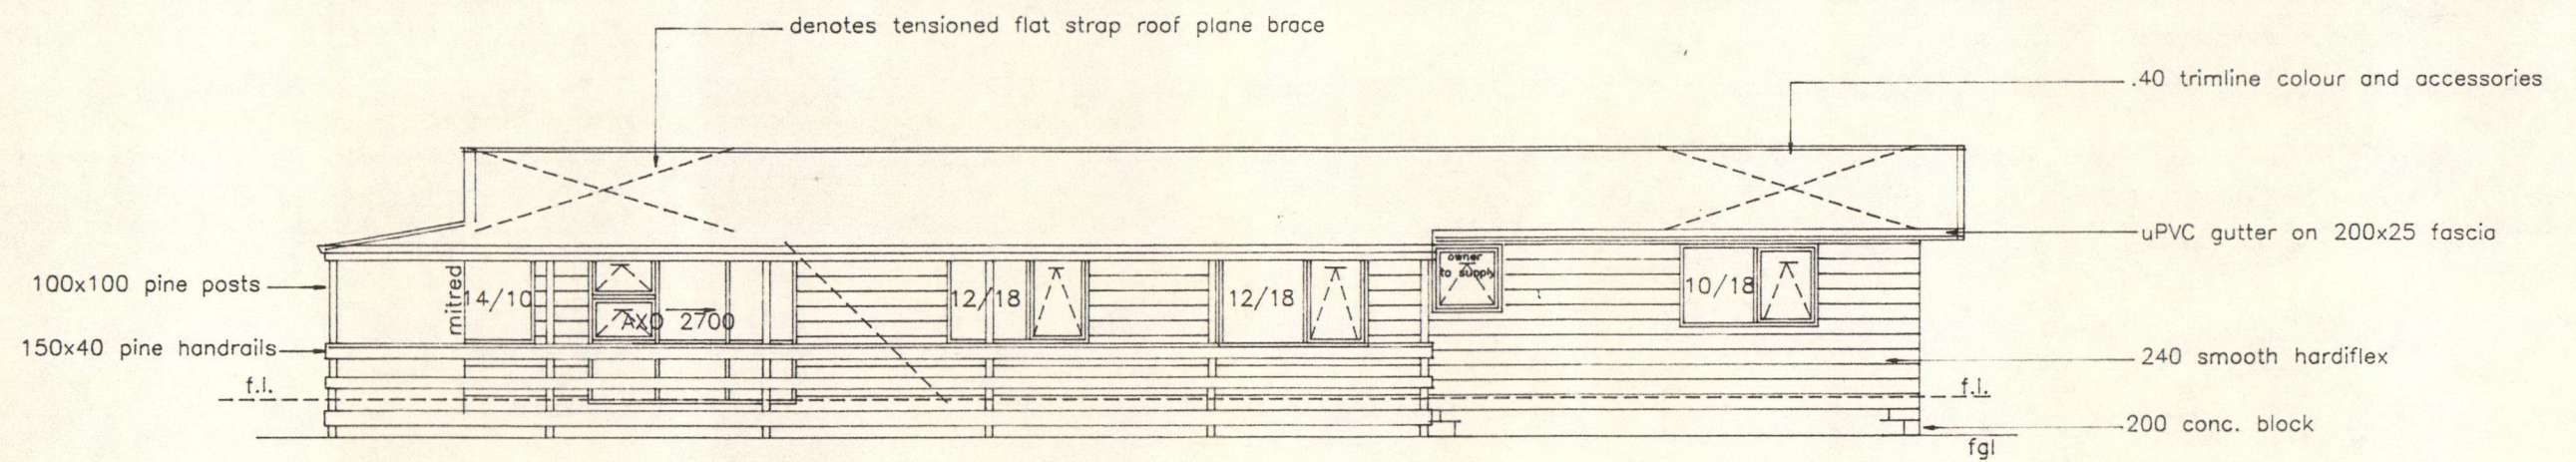


north 1:100

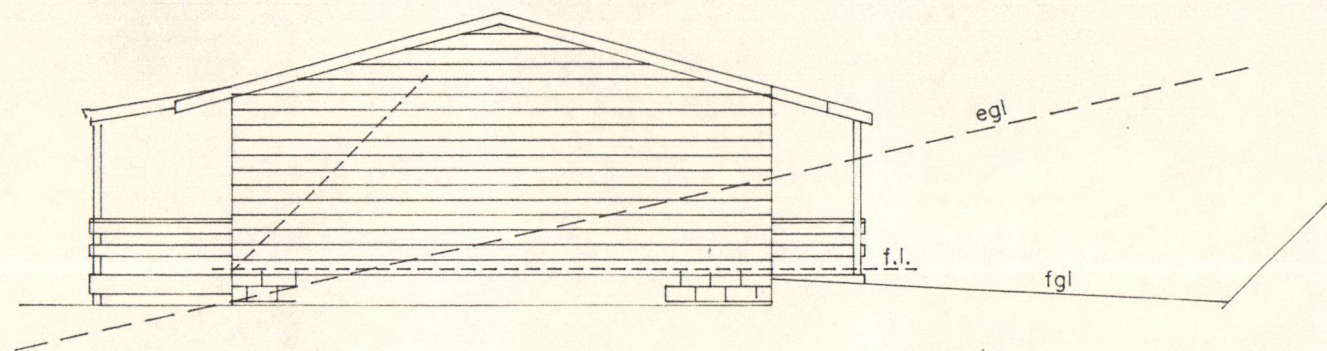

west 1:100

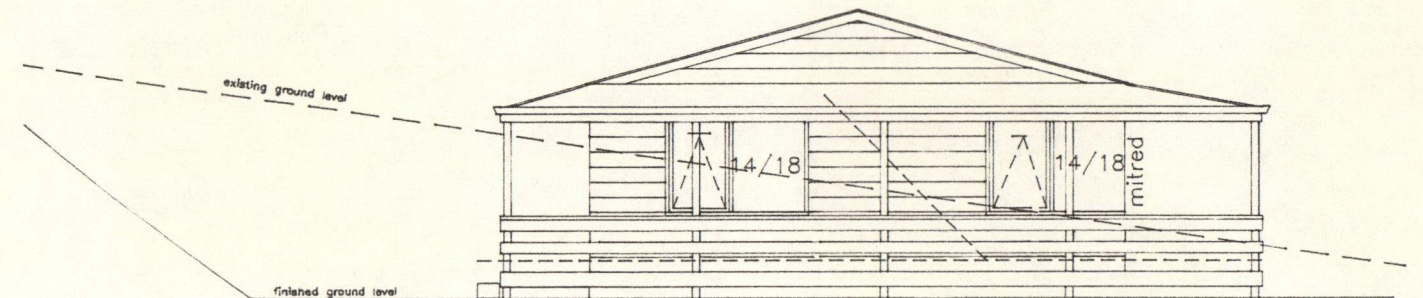


east 1:100

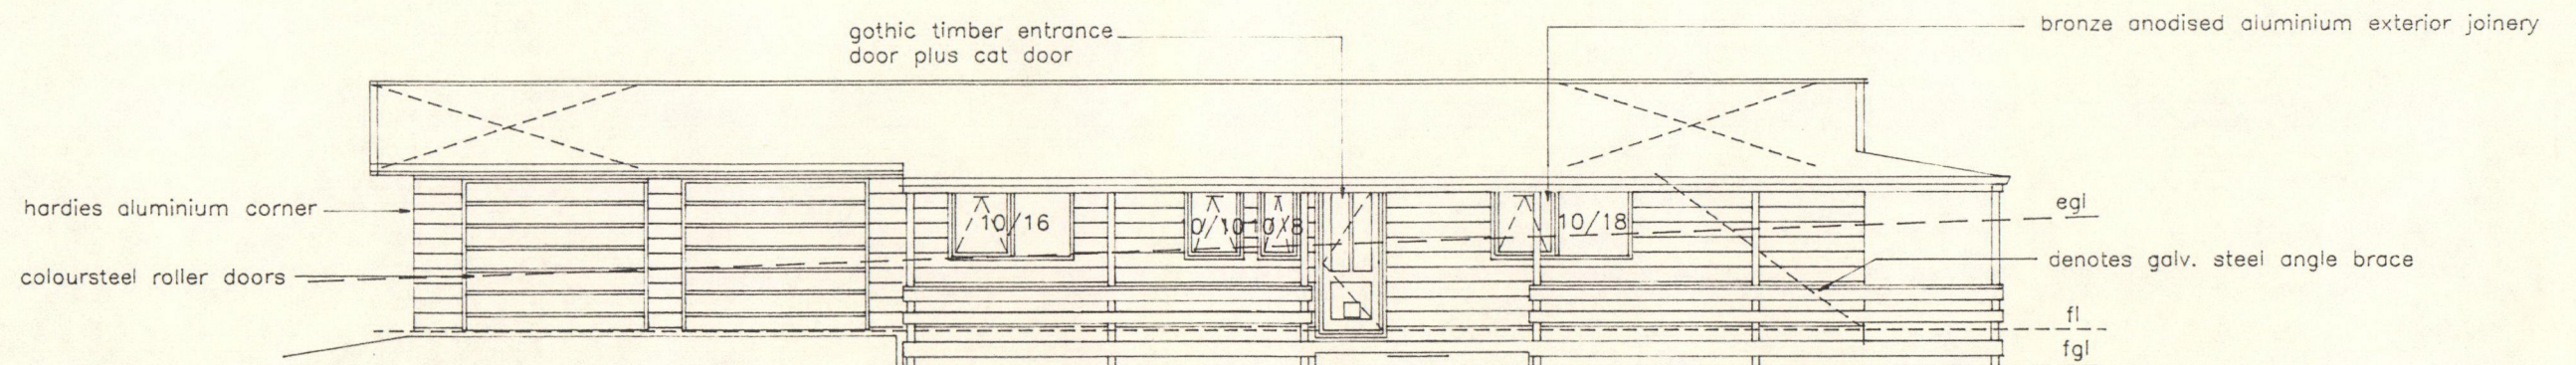

south 1:100

shoosmith house
mill bay

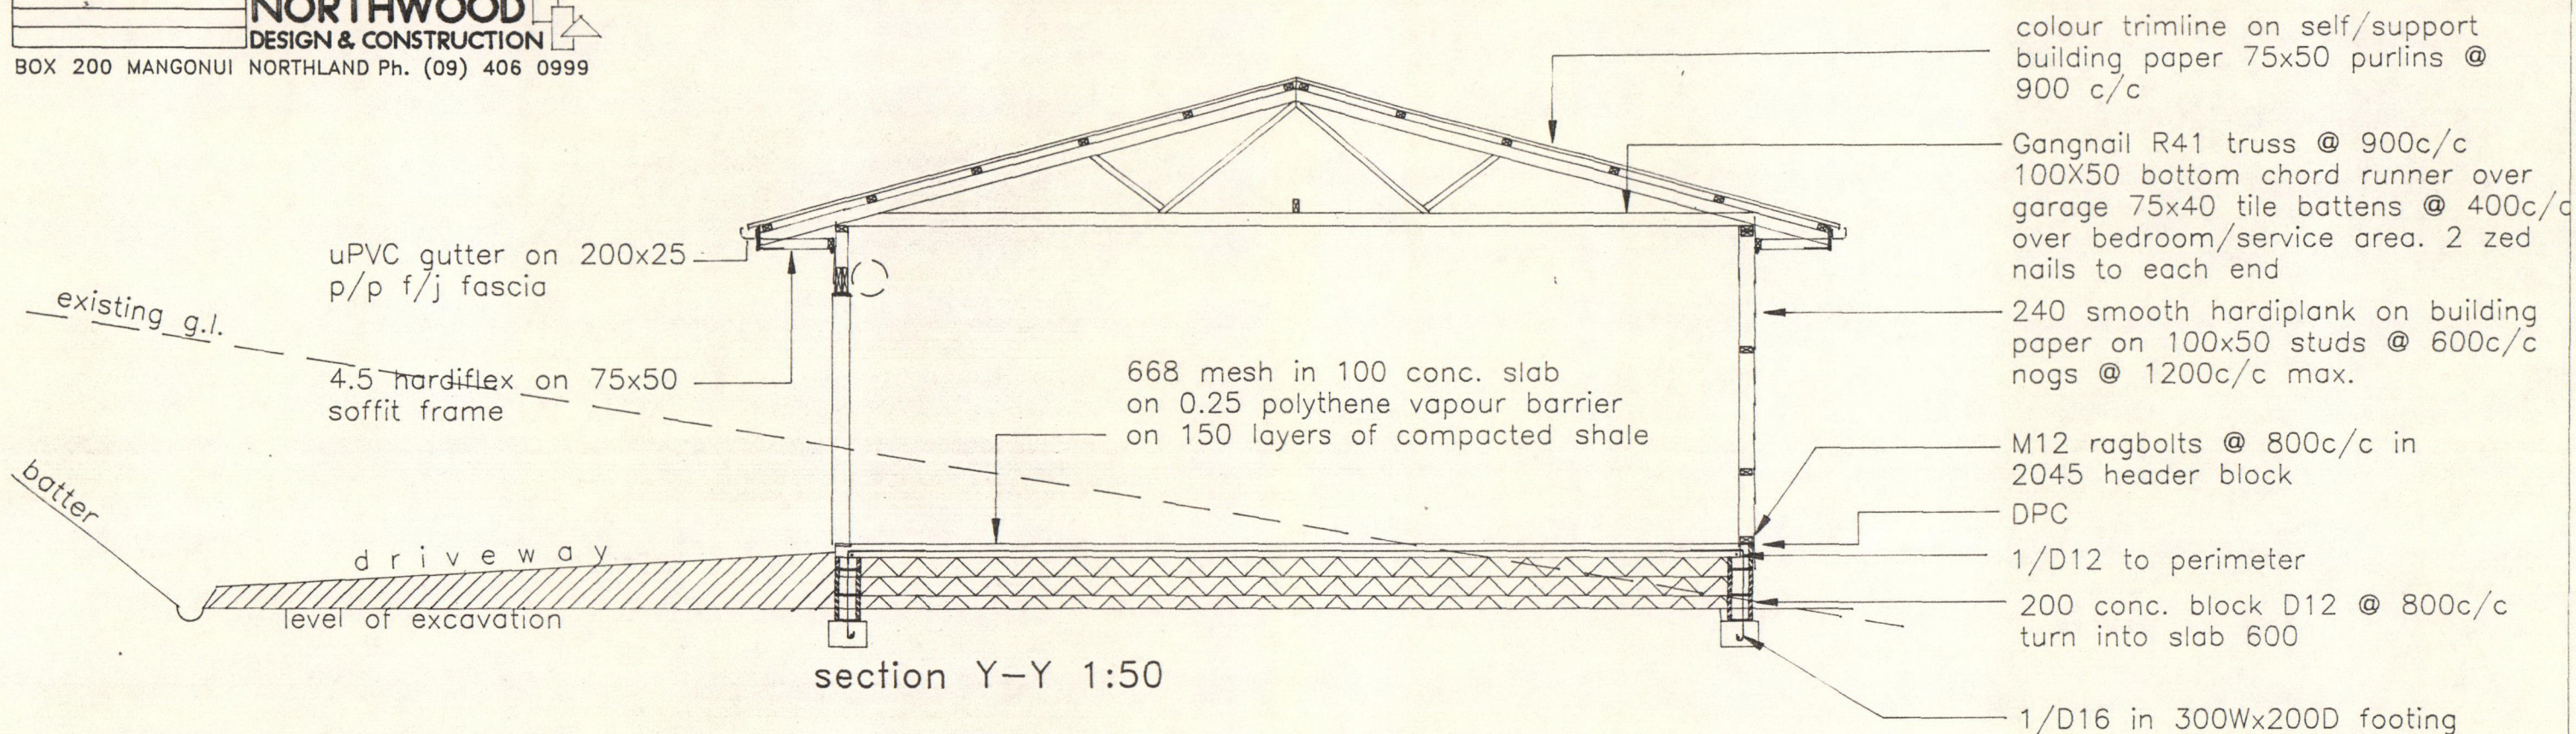

NOTE !

ALL DIMENSIONS IN MILLIMETRES
CHECK ALL DIMENSIONS ON SITE
*ALL CONSTRUCTION TO NZS3604:1990
ALL INSULATION TO NZS4214 & 4218

*INSULATE WALL AND CEILING CAVITY WITH SUPERFLUFF

