




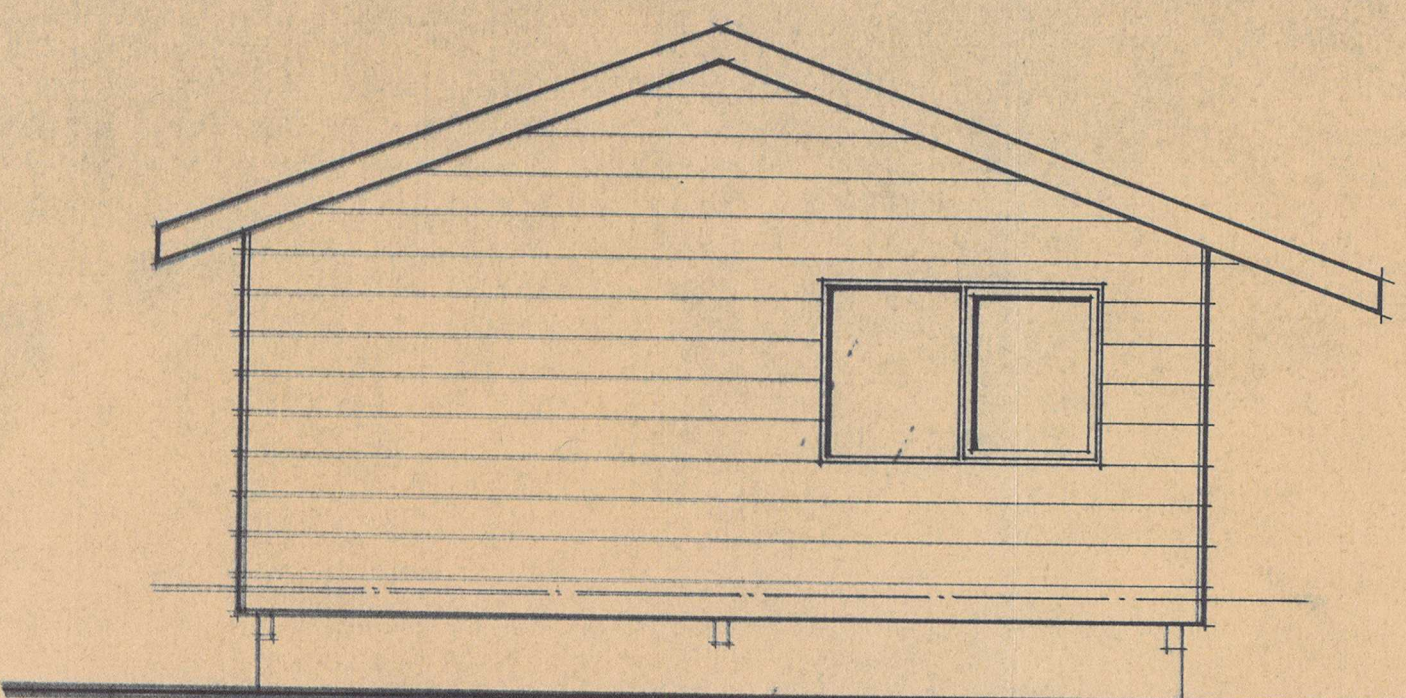


ELEVATION B

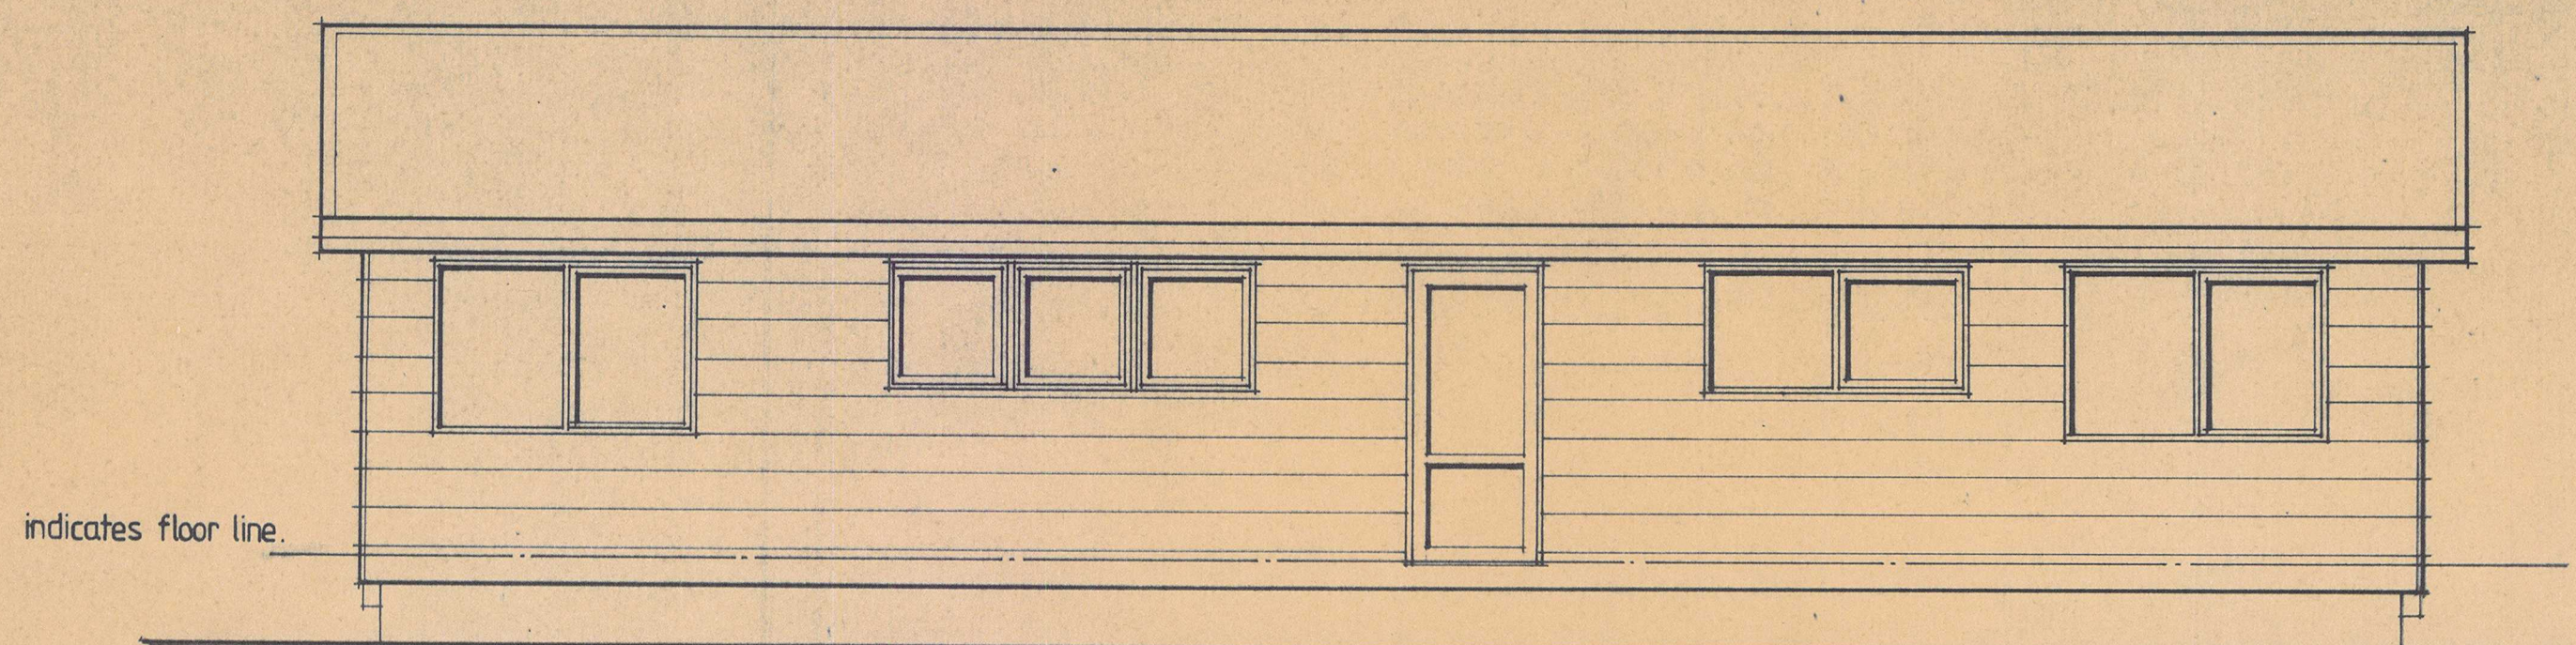



ELEVATION C

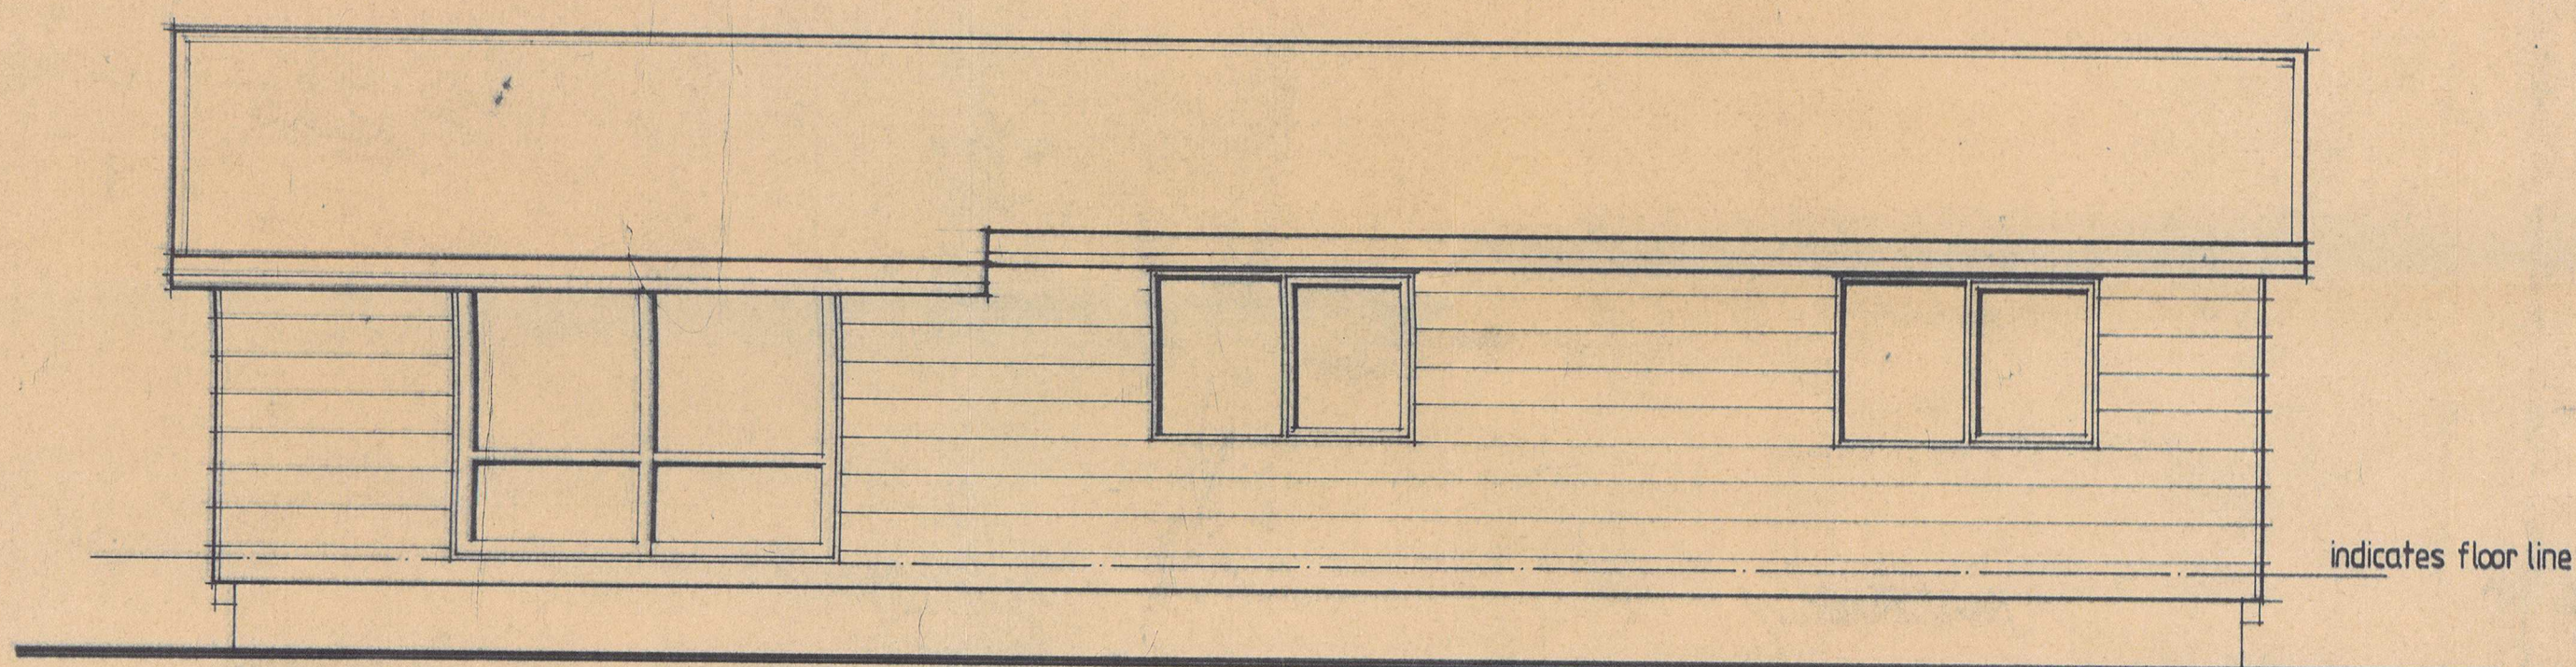

ELEVATION A

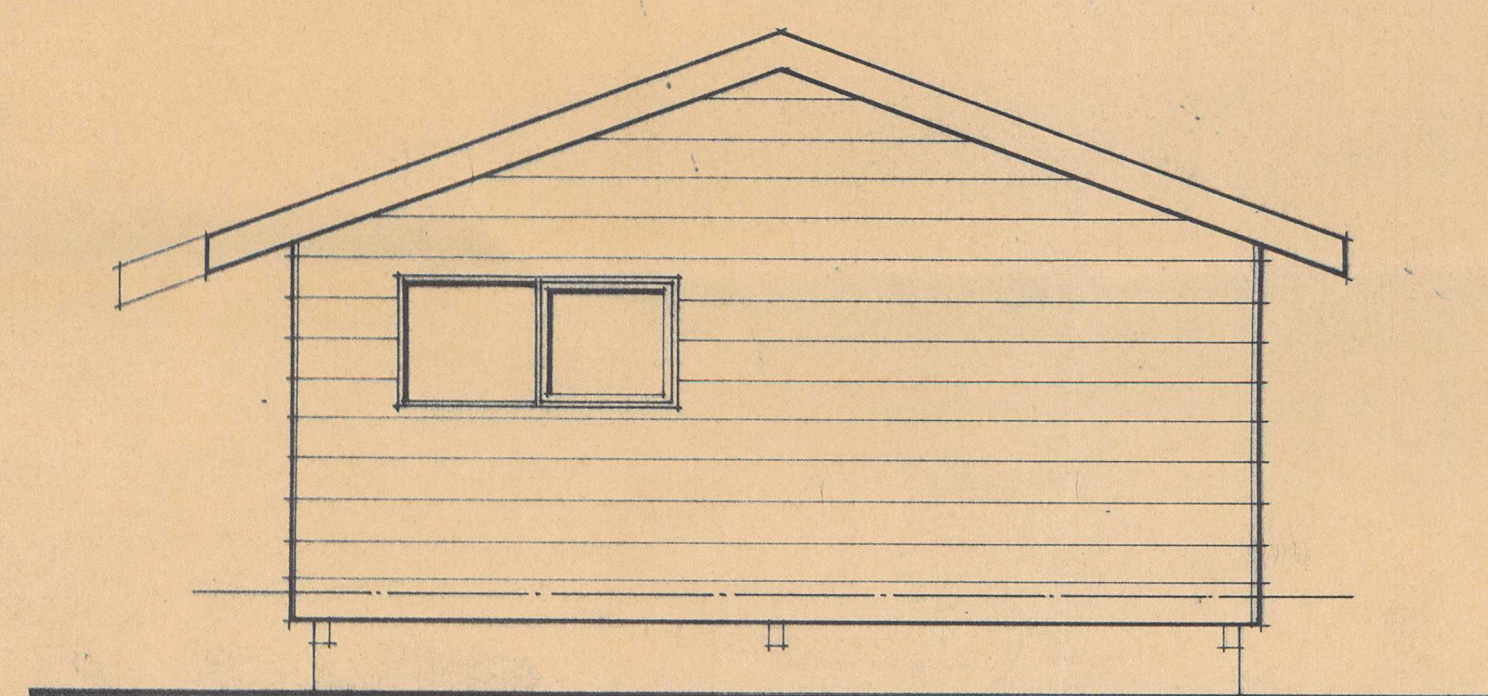

ELEVATION D

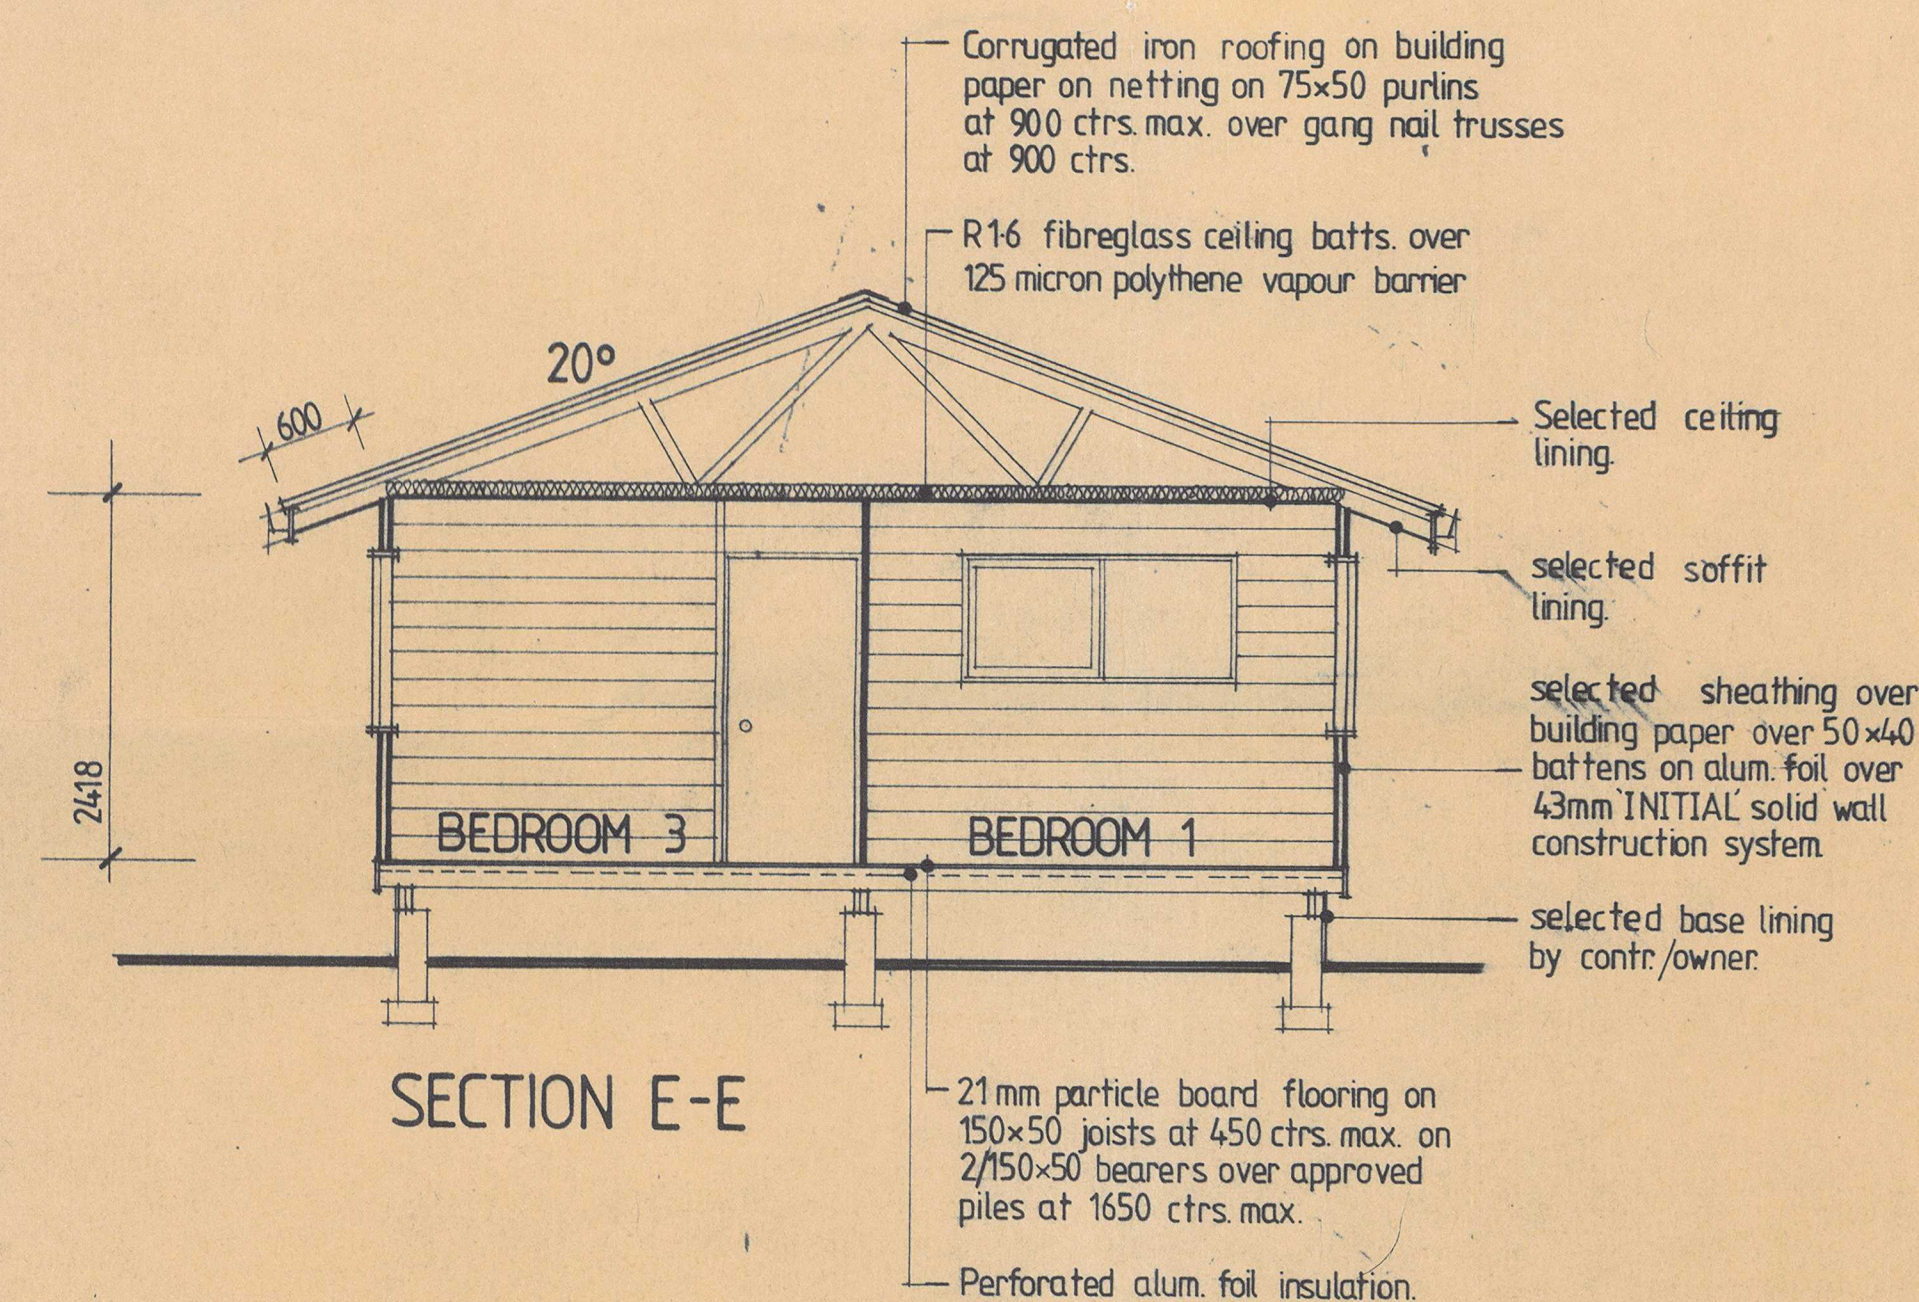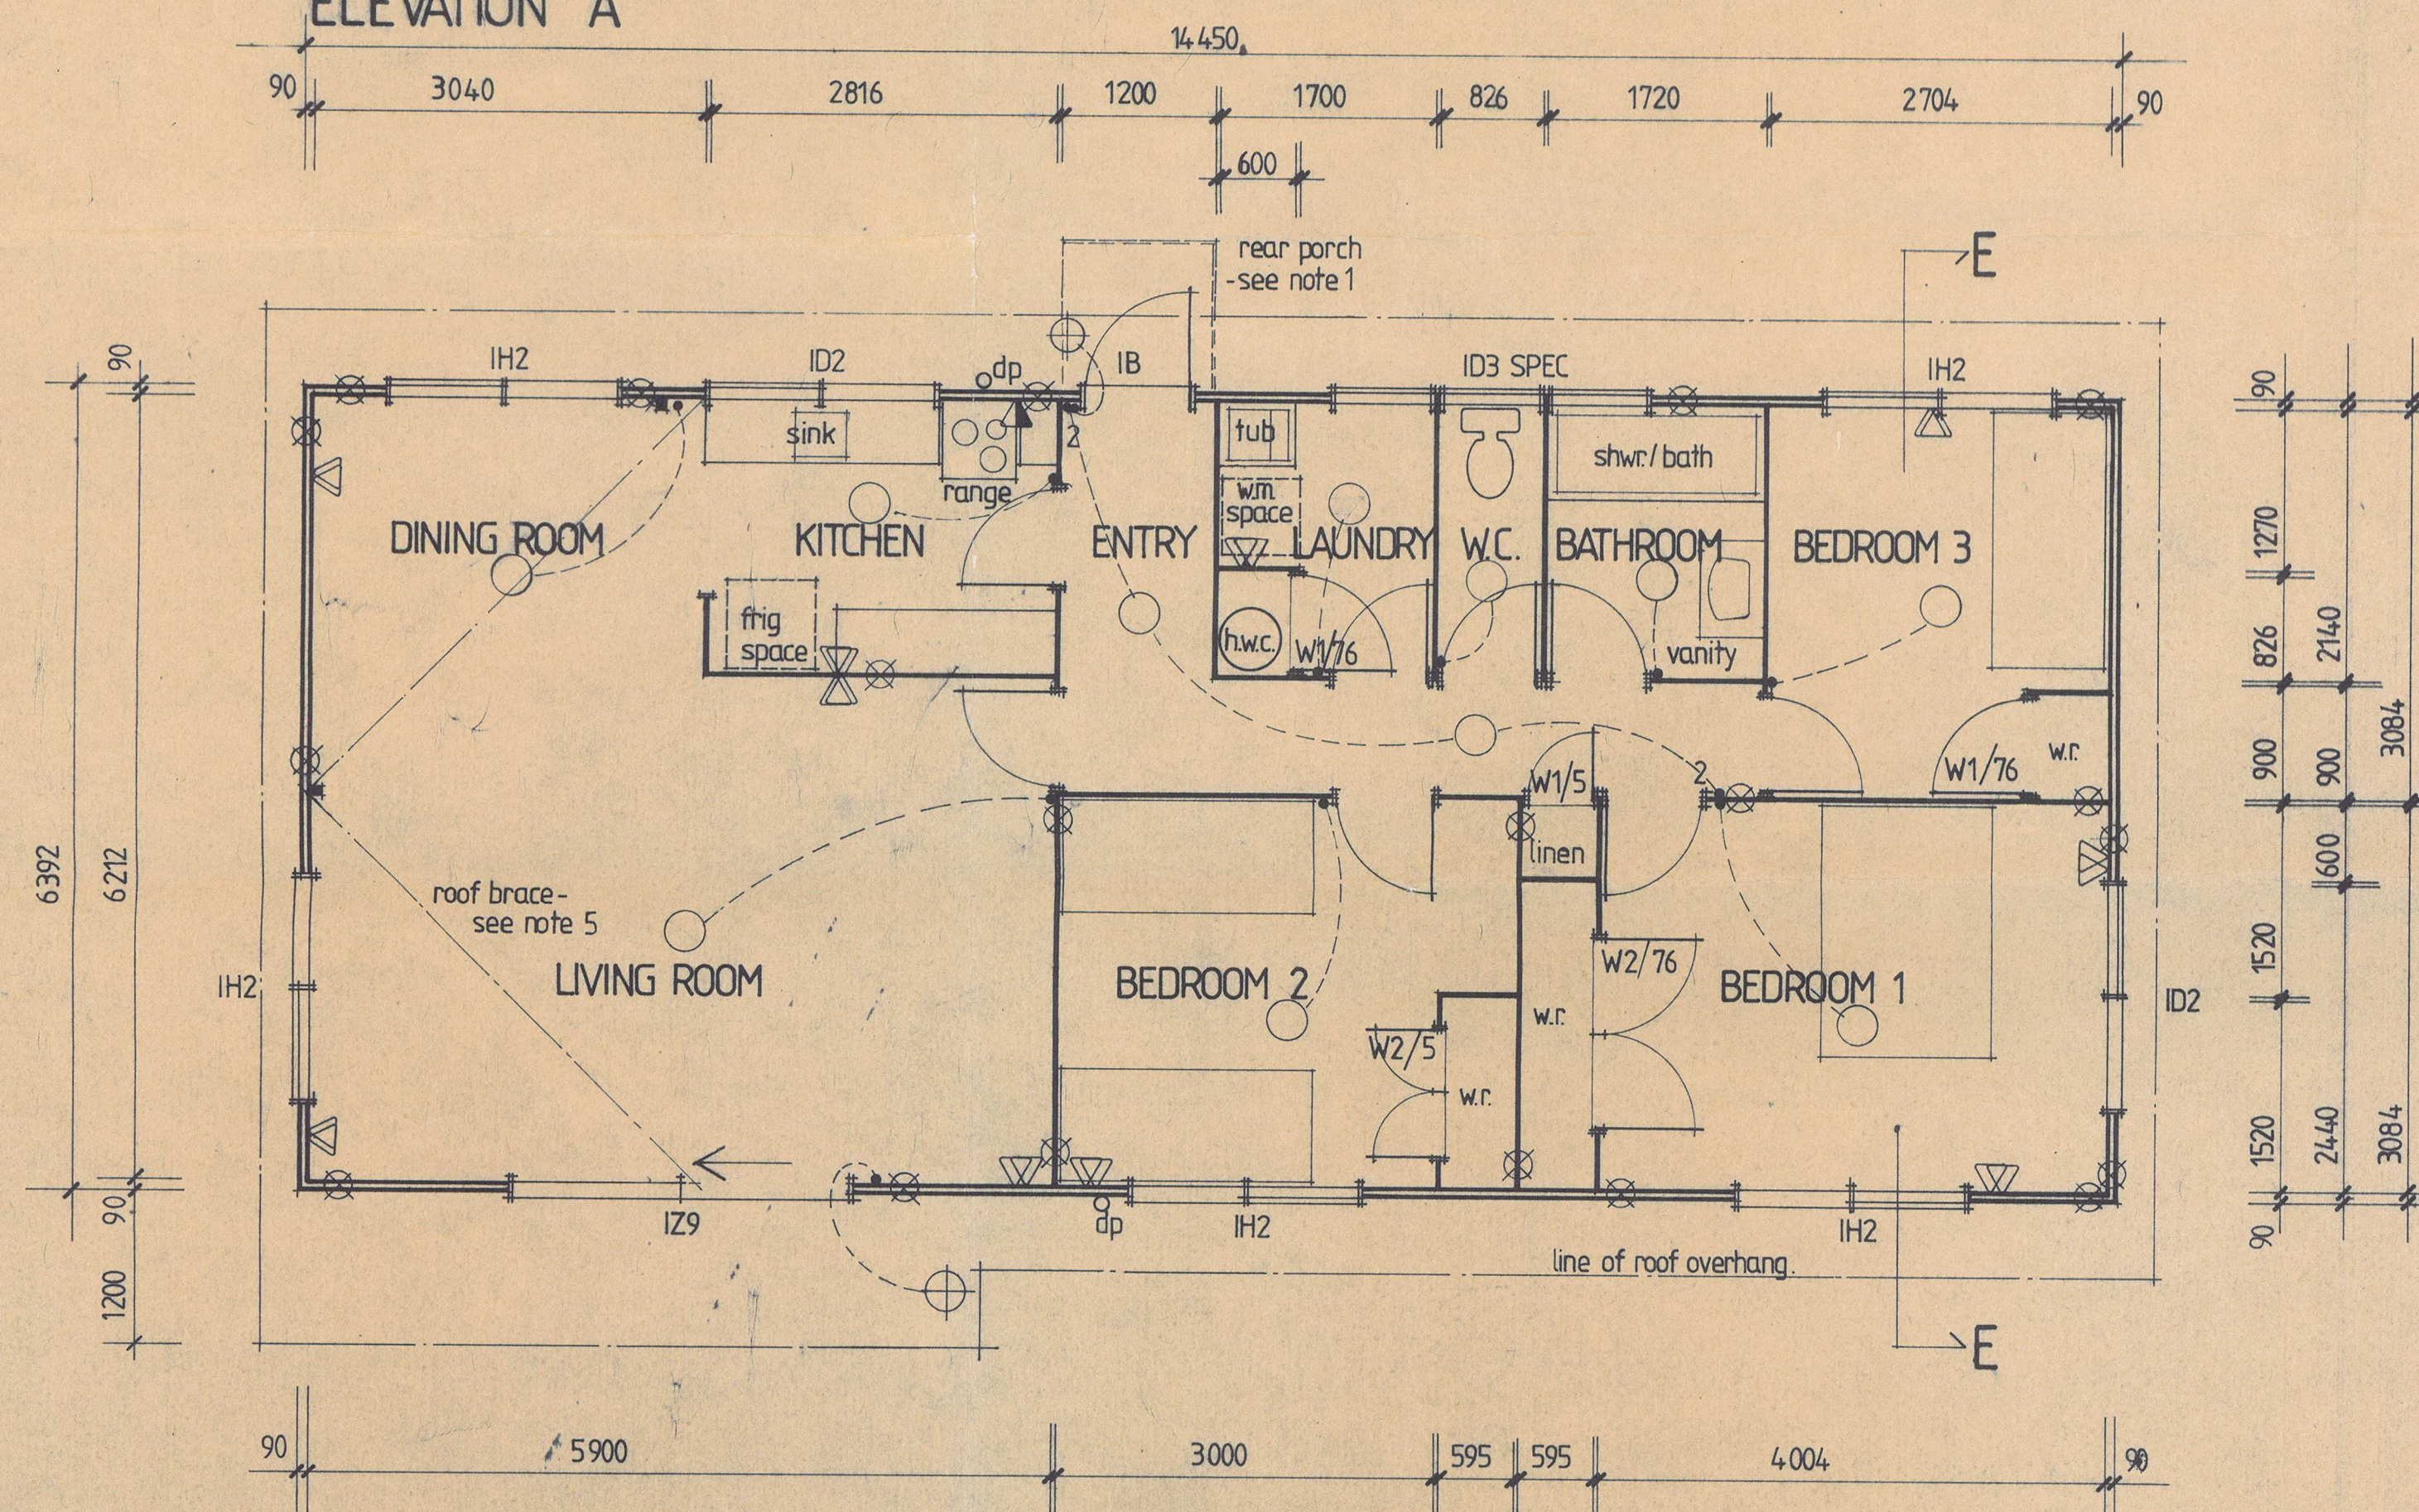

SECTION E-E

Notes:

- 1200x1200 rear porch by contr./owner (for H/C requirements)
- Front steps/deck as above.
- Foundation construction to comply with NZS 3604 and local building by laws.
- NZS 3604 BU rating: -earthquake: A -wind: high
- Dragon ties to comply with NZS 3604, clause 6.3.3.
- Power points shown as double for H/C tendering purposes only

Electrical key

- Ceiling light
- ⊕ External ceiling light
- ⊗ Wall light
- ⊕ External wall light
- ⚡ Power outlet
- ☎ Telephone
- ⚡ T.V. aerial
- ⚡ Range connection
- ⚡ Shaver point
- ⚡ Light switch

⊗ 10mm dia. tie rods.

Revisions

2/4/84
27/6/84

Elevation orientation



Plan edition



Drawing
PLAN, ELEVATIONS & SECTION
House type
PLAN 103

Client

D. J. JENKINS HENRY ST TE ANAU

Franchised Contractor

LM COOPER

Designed:	Drawn:	Checked:	Sheet: 1
Scale: 1:50	Date: 24-2-84	Job No:	
Floor area: 92.36 sq.m. (994 sq.ft.)			
			On: 1

