



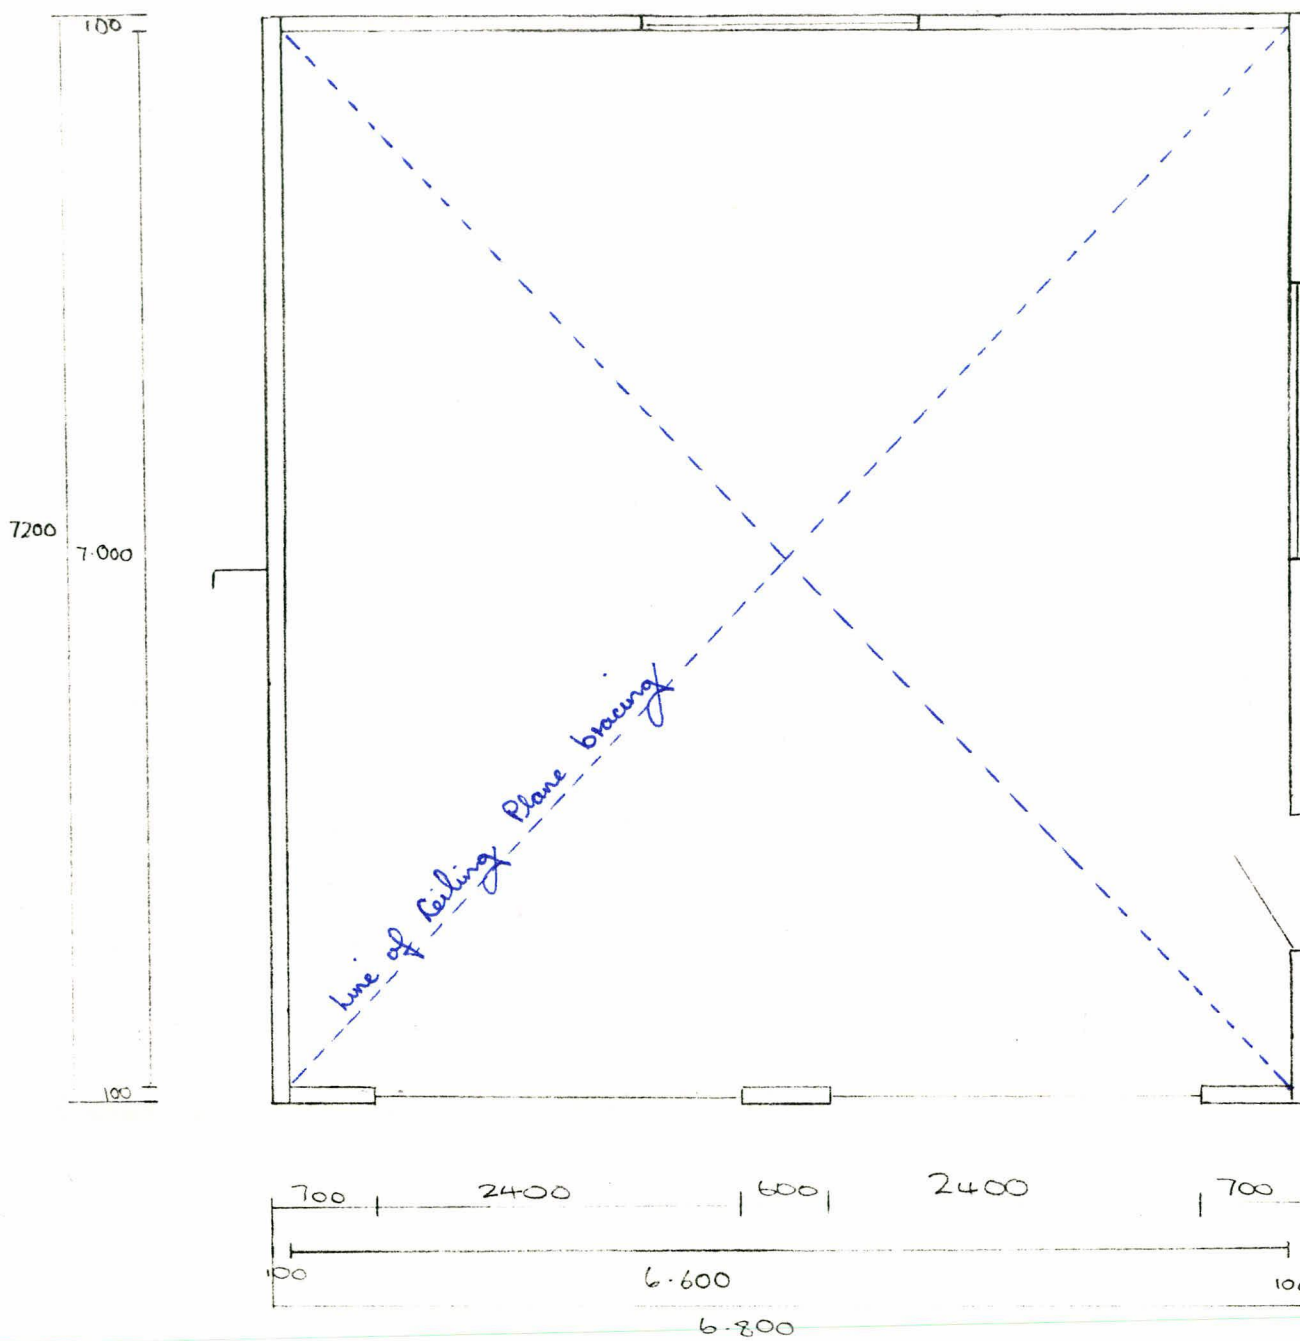





Floor Plan

WALLACE COUNTY COUNCIL
 K.J. Lloyd
 BUILDING INSPECTOR
 Date 15-9-86
 Permit No. D67623

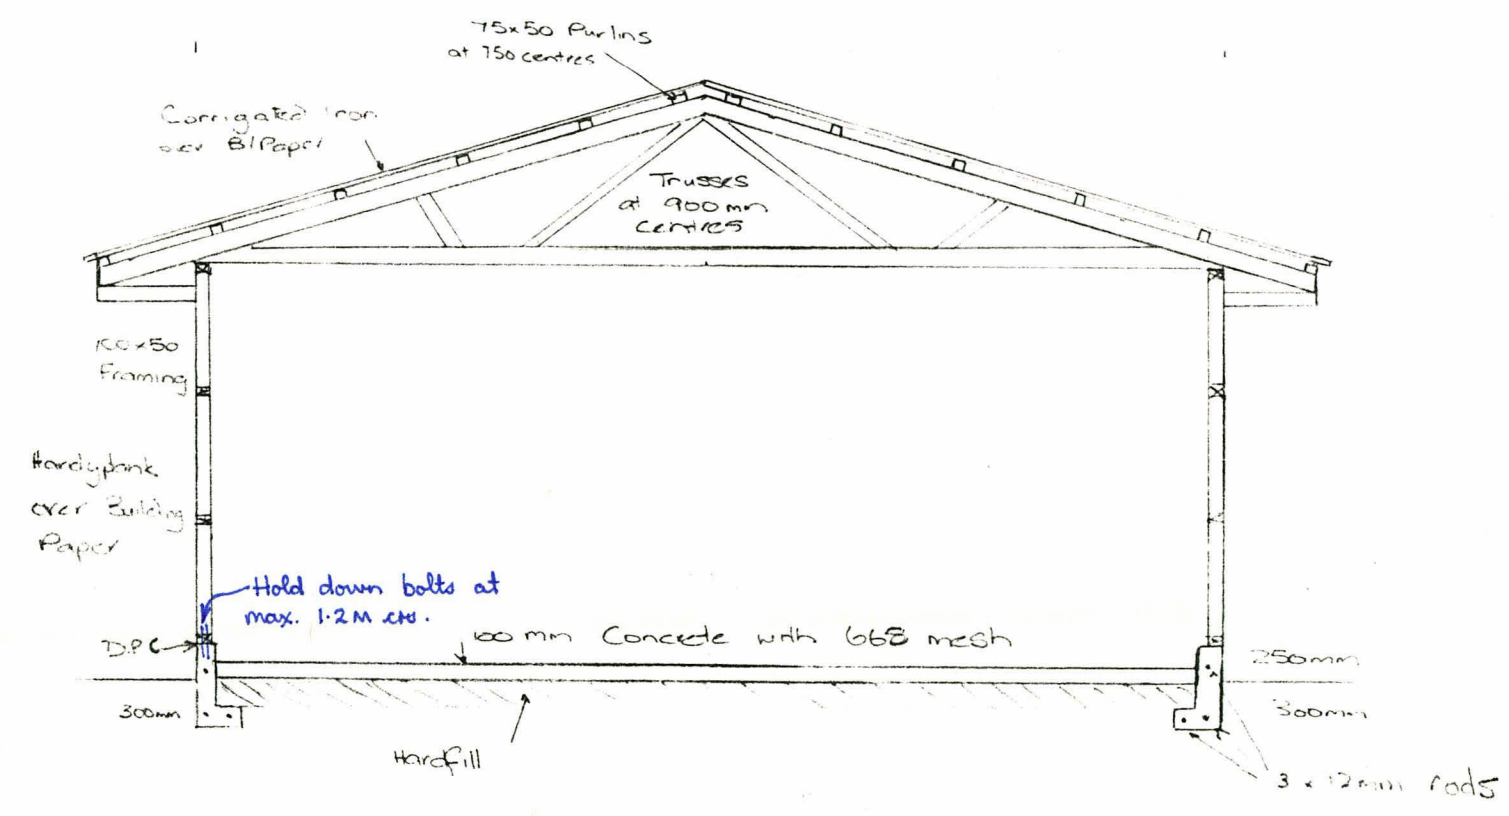

Cross Section

D. J JENKINS D67623
 19 HENRY ST
 TEANAU.

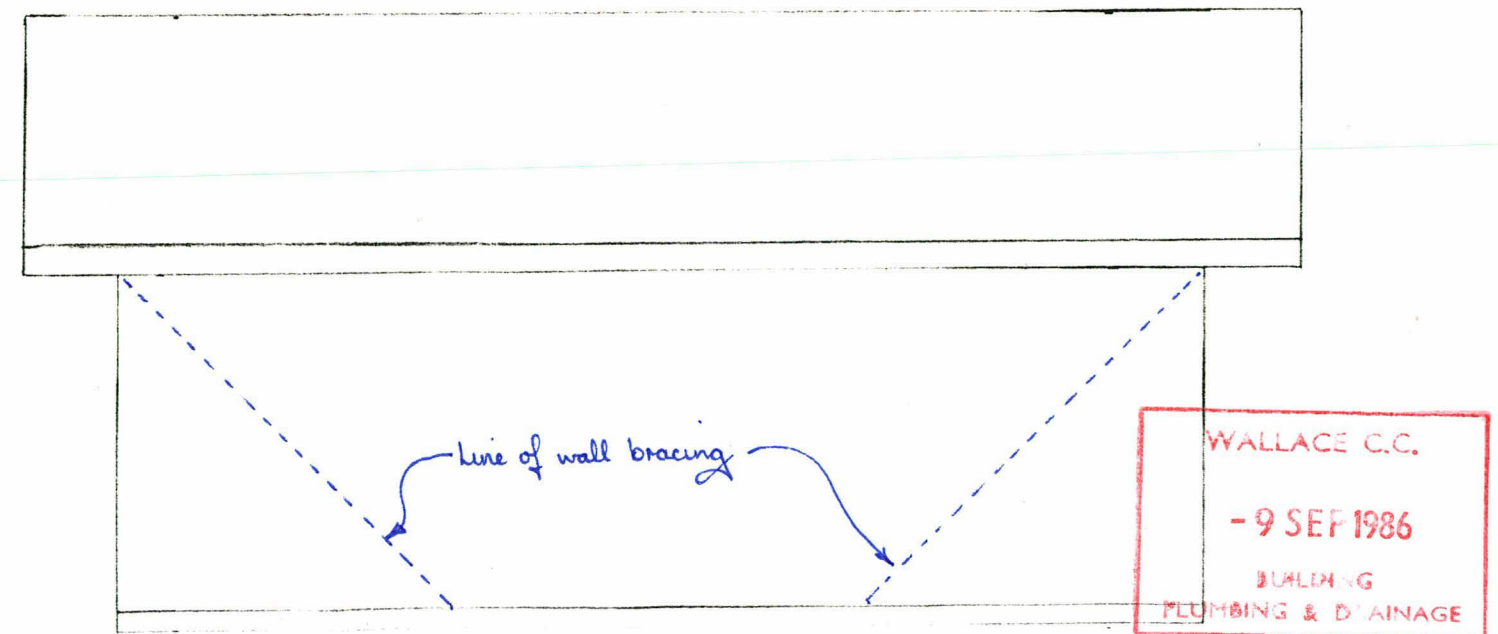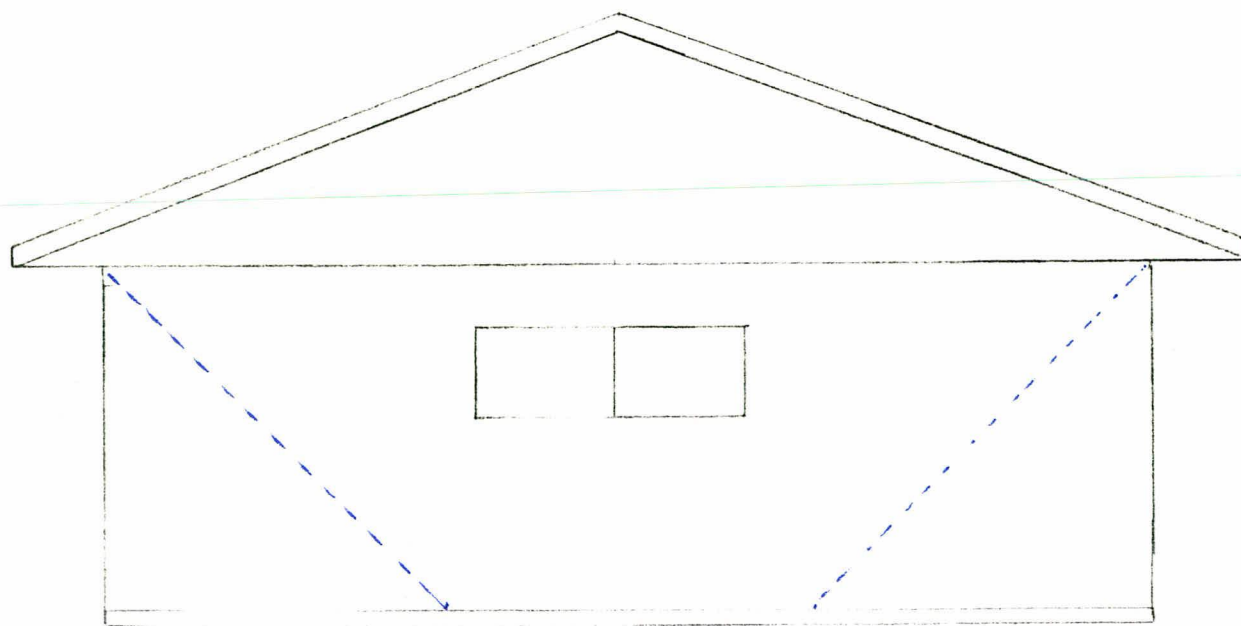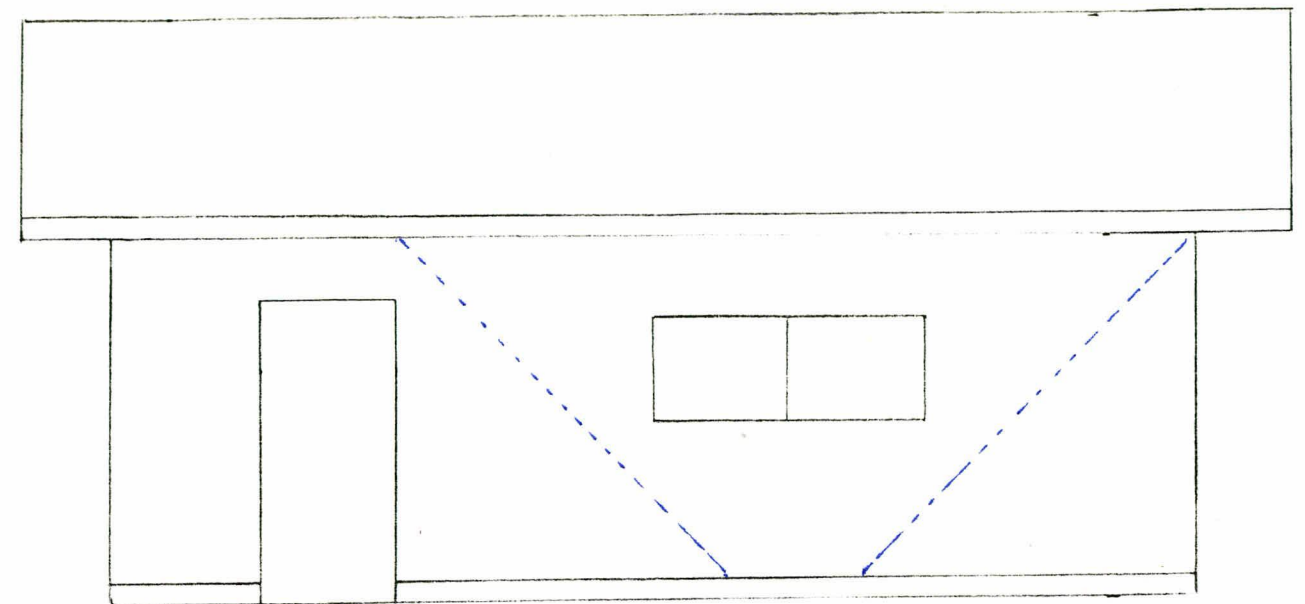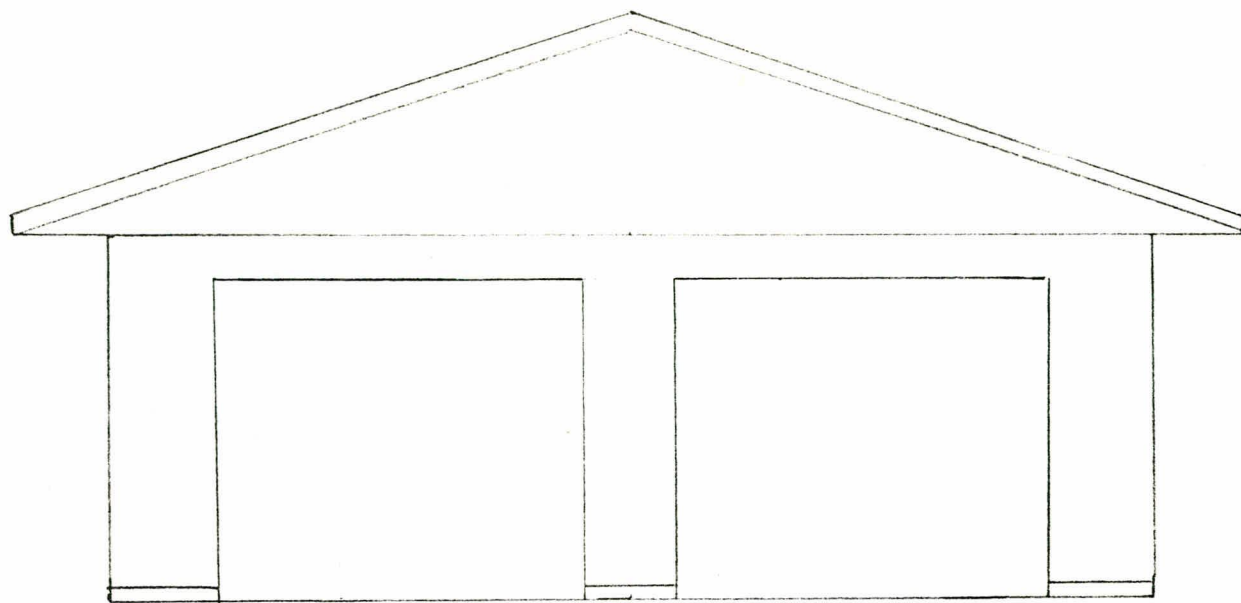

Side Elevation

Elevations

D J JENKINS
19 HERRY ST
TEANAU

067623