



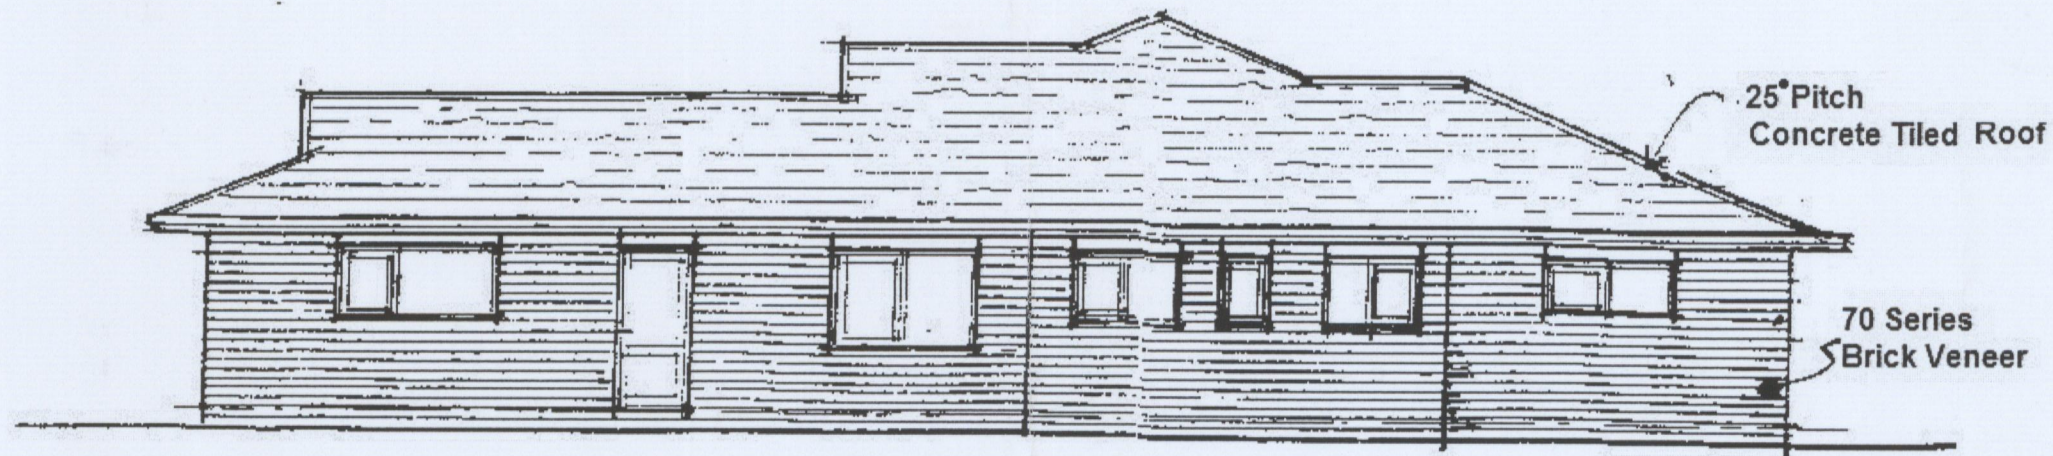

ELEVATION 1

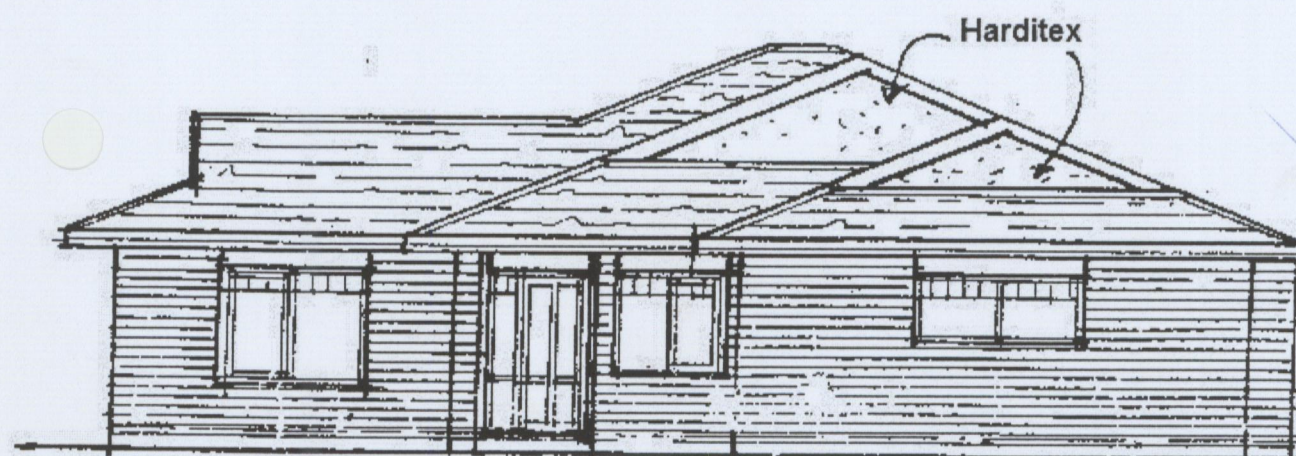


ELEVATION 2


1:100

MOB. 12.5.04

Aluminium
Joinery

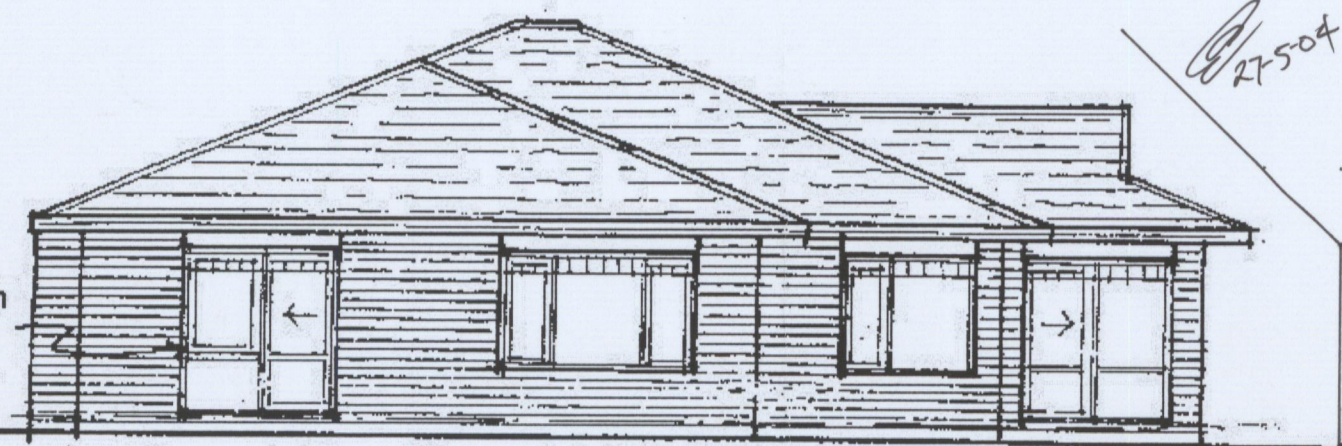

ELEVATION 3

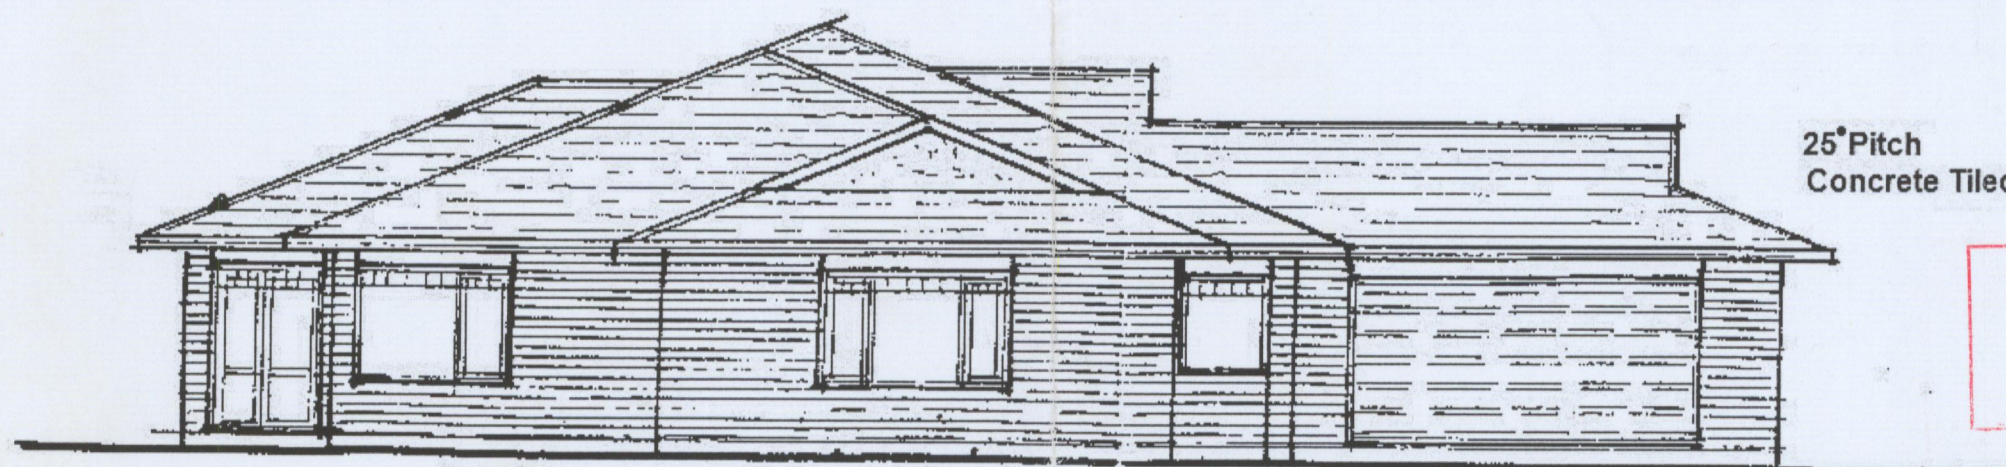

ELEVATION 4

25° Pitch
Concrete Tiled Roof

TAURANGA CITY COUNCIL
PROJECT INFORMATION MEMORANDA

14902

Refer to accompanying documentation

ELEVATION PLANS

Proposed Dwellinghouse To Be Constructed At
Lot 158 Palomino Place, Stage 7 Evansfield, Papamoa