



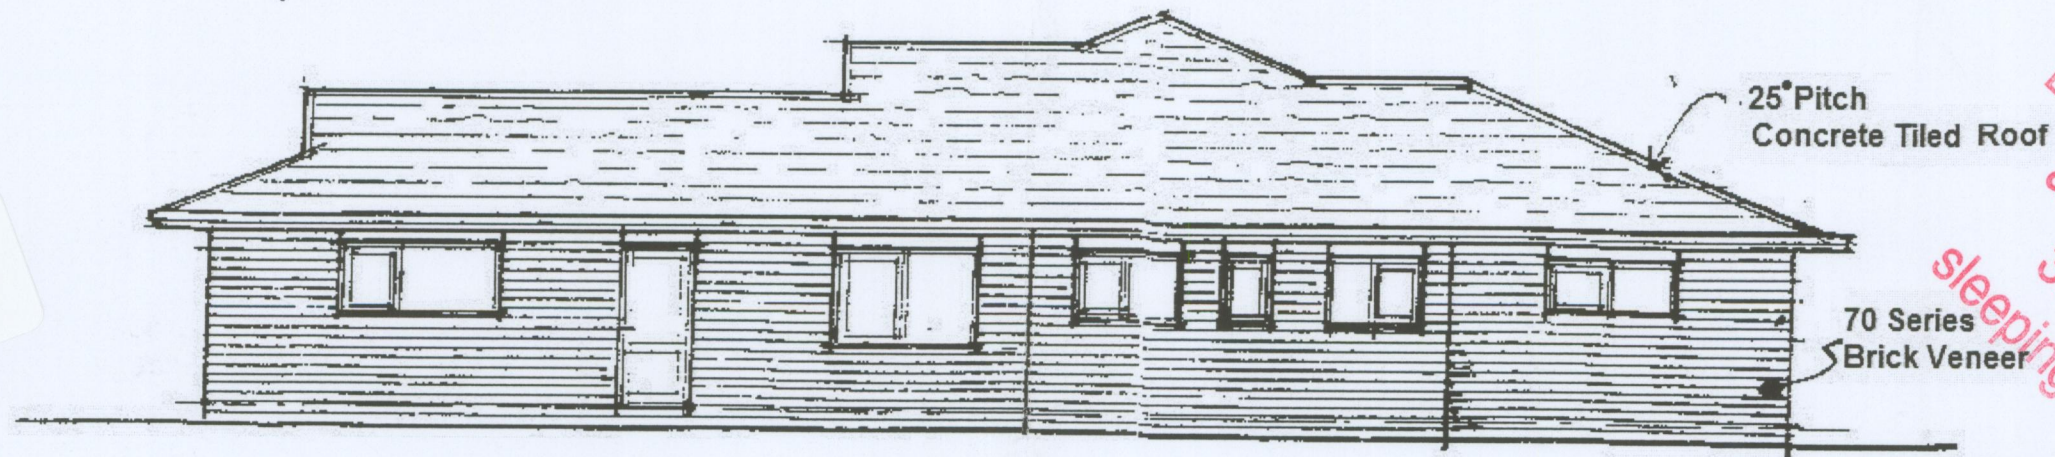

ELEVATION 1


Domestic Smoke Alarms
are required within
3.0m of every
sleeping space door.

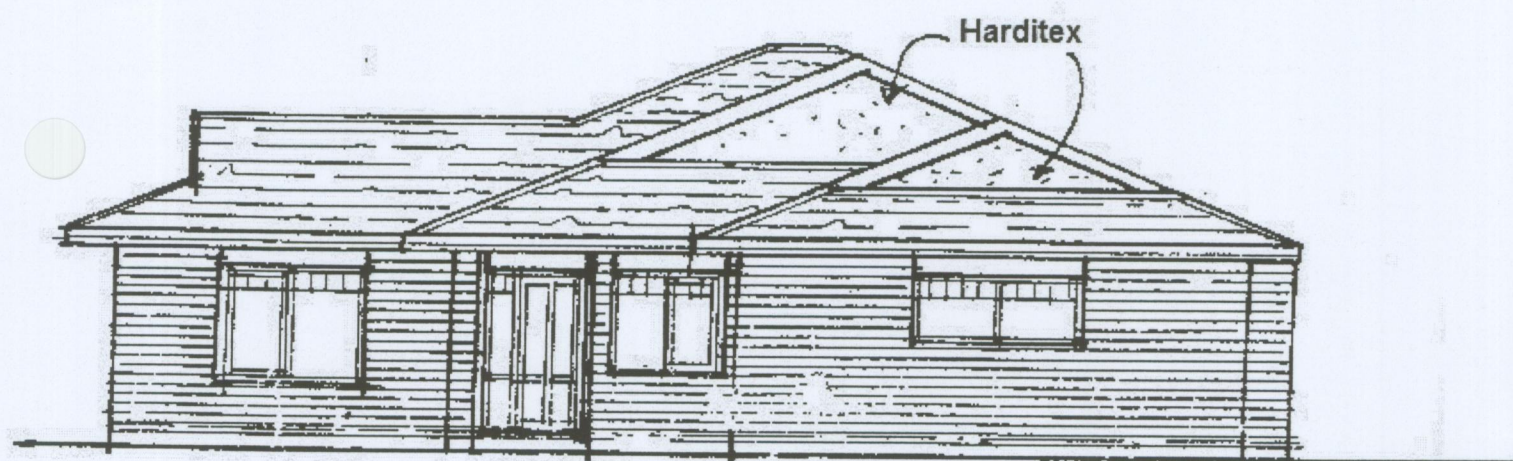


ELEVATION 2

1:100

Aluminium
Joinery

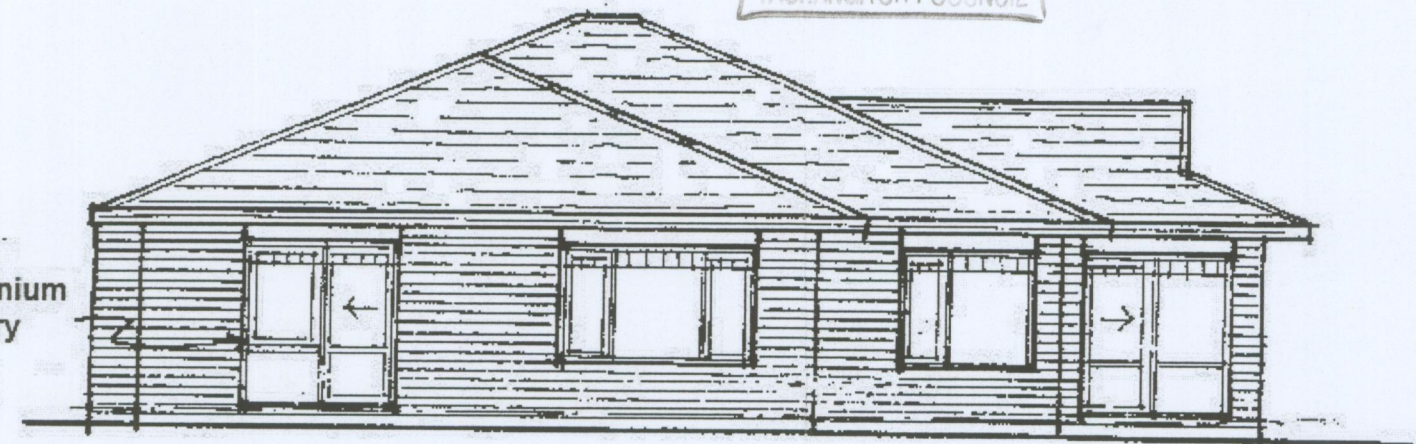

ELEVATION 3

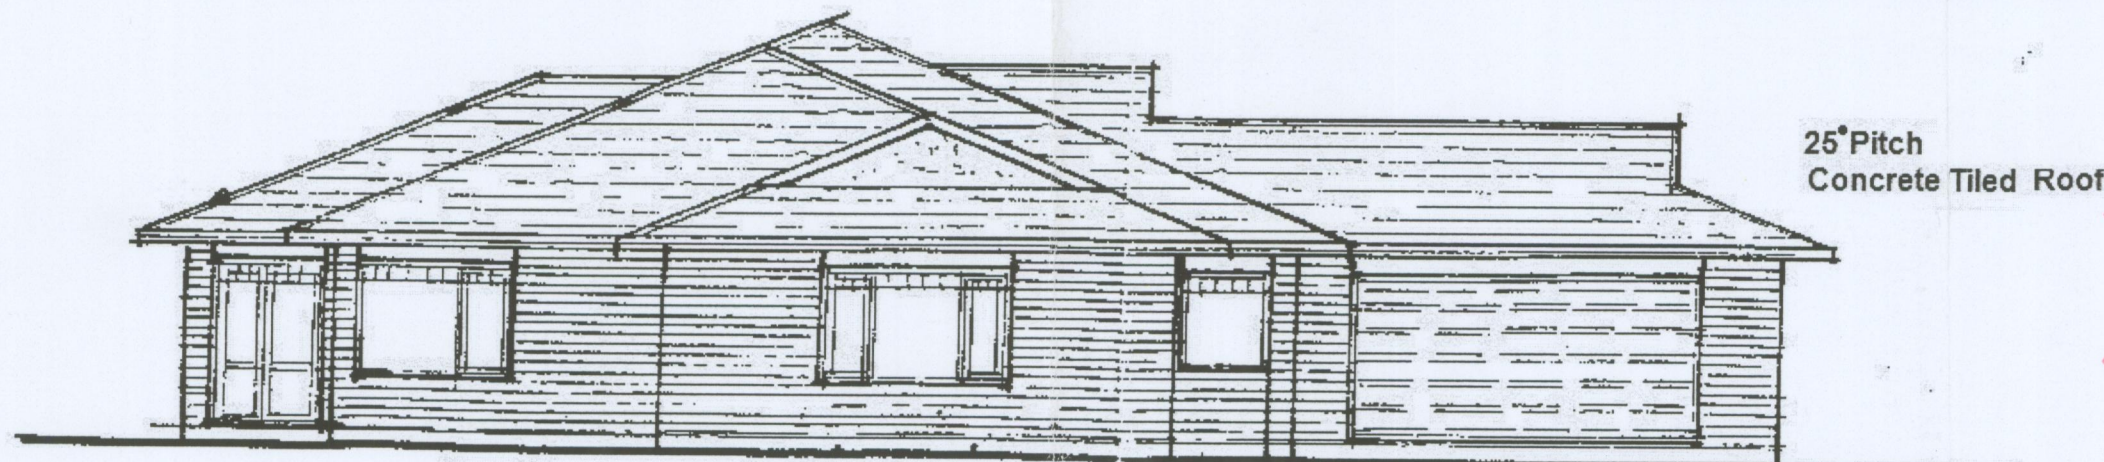

ELEVATION 4

APPROVED
These plans are approved in accordance with
The NZ Building Code.
These plans must remain on site.
BAY BUILDING CERTIFIERS

ELEVATION PLANS

Proposed Dwellinghouse To Be Constructed At
Lot 158 Palomino Place, Stage 7 Evansfield, Papamoa