




PALOMINO PLACE ^{1/10}

Scale - 1:100
Lot No - 158 Palomino Place
Section - 540m

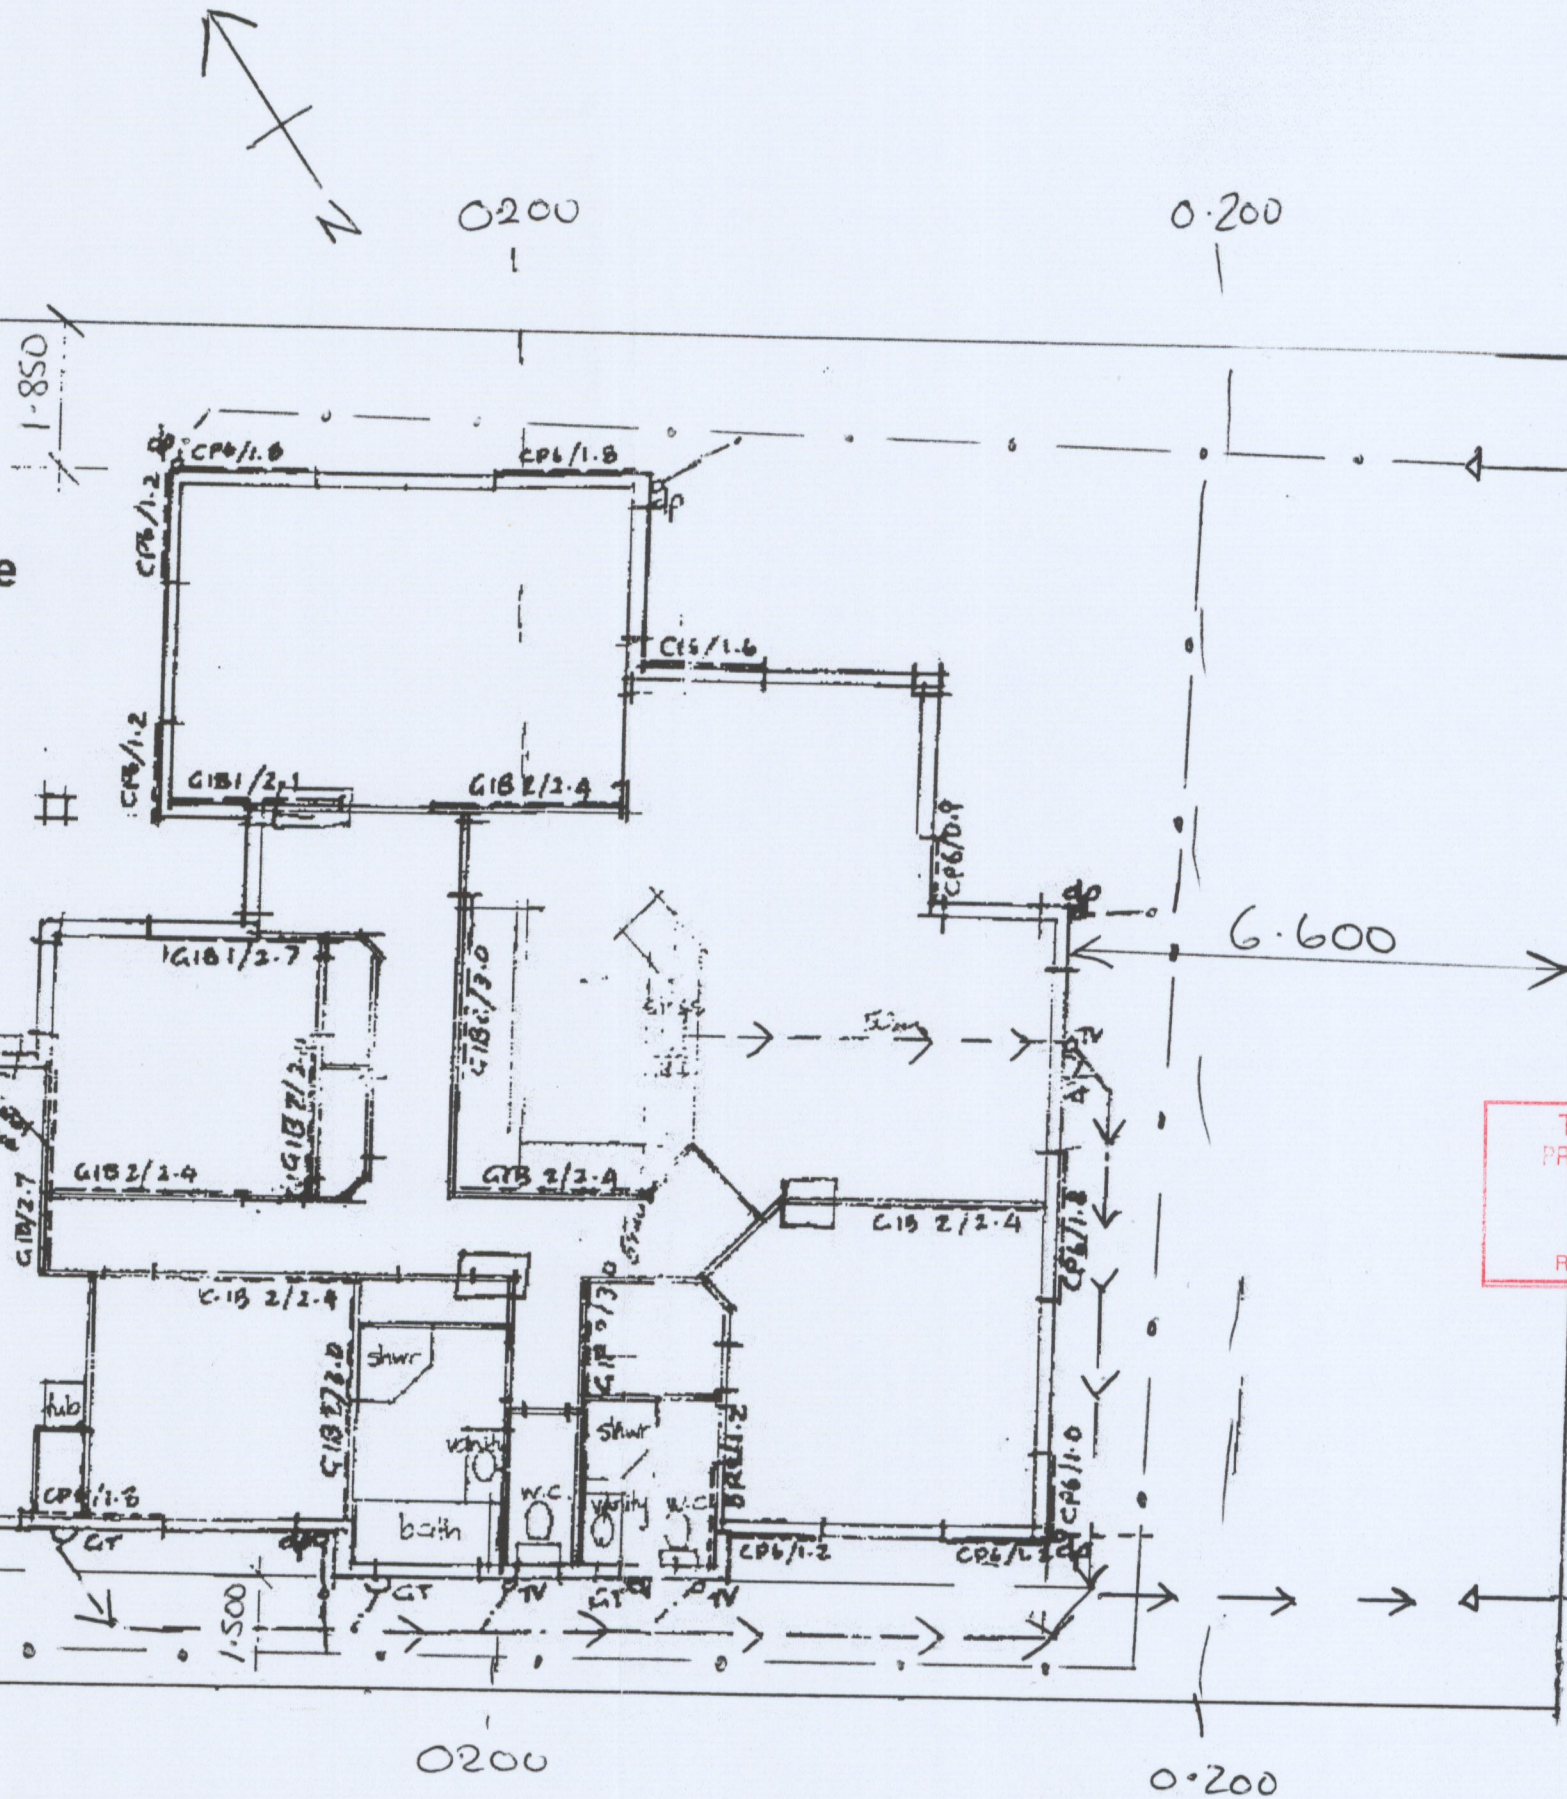

Council
Mains Sewer
Connection.

TAURANGA CITY COUNCIL
PROJECT INFORMATION MEMORANDA
114902
Refer to accompanying documentation

Council
Stormwater
Connection

SITE AND DRAINAGE PLAN
Proposed Dwellinghouse To BeConstructed At
Lot 158 Palomino Place, Stage 7 Evansfield, Papamoa