

BOROUGH OF MATAURA

BUILDING APPLICATION FORM

Valuation Roll No.

.....198.....

Permit No.1606.....

Date Received18/5/77.....

Fee Paid \$ 14.00 Receipt 1606

Date Issued28/8/77.....

To the Town Clerk,
MATAURA.

We
IC.A. ASHBY..... ofMATAURA..... hereby
make application for a permit to ~~erect, repair, alter, add to, remove, demolish~~
a building as specified hereunder, and in accordance with the Plans,
Specifications and Site Plan submitted herewith in DUPLICATE:-

Name of builder C.A. ASHBY Address 26 Y MAIN ST. MATAURA

Name of person for whom building is to be erected MR. J. GILLAN

Address RIVER STREET MATAURA

Building to be erected on Lot.....D.P.....Section.....Block.....S.D.....

Floor Space 76 Sq. Ft. RIVER Street, Borough of Mataura.

Description of Proposed Work. EXTEND KITCHEN

Materials of Building WOOD - CONCRETE - IRON

Estimated Cost: Building \$ 3000.00 Fee Herewith \$ 14.00

Plumbing & Drainage \$ (See scale over page).

Name of Plumber & Drainlayer

Detailed PLANS, SPECIFICATIONS & SITE PLANS in INK and in DUPLICATE
must accompany this application. Such plans should show such elevations as
required to furnish details. Where necessary, the applicant MUST include a
Plumbing and Drainage application. Plans and Specifications must be signed
by the person preparing same.

NOTE: No work is to be commenced until plans and specifications have been
lodged as provided for in the Borough By-laws and until a Building Permit and
other necessary Permits have been issued for the work, and ALL fees duly paid.

Yours faithfully,

.....C.A. Ashby.....
Signature of
Owner/Builder.

FOR OFFICE USE ONLY

Plans and Specifications checked and approved.


1. Concrete floor construction to comply with the N.Z. Portland Cement Association's
bulletin S.T. 7.

.....J.P. Prank.....
Inspector


25.5.77.
Date

SPECIFICATION

FOUNDATIONS: 11 CONCRETE
 SLEEPER PLATES: 4x3 TAN
 JOISTS: 5x2 TAN
 FLOORING: TWP FINAFLOOR
 FRAMING: 4x2 BT
 RAFTERS: 5x2 OREGAN
 PURLINS: 3x2 (")
 ROOF: 26G GC IRON
 OUTSIDE LINING: WEATHERBOARD
 INSIDE LINING: GIB BOARD
 WINDOWS: ALUM (AS PER PLAN)
 FACIA BOARD: 8x1 1/2 TAN
 ALL WORK TO COMPLY WITH
 LOCAL REQS AND NZ SS

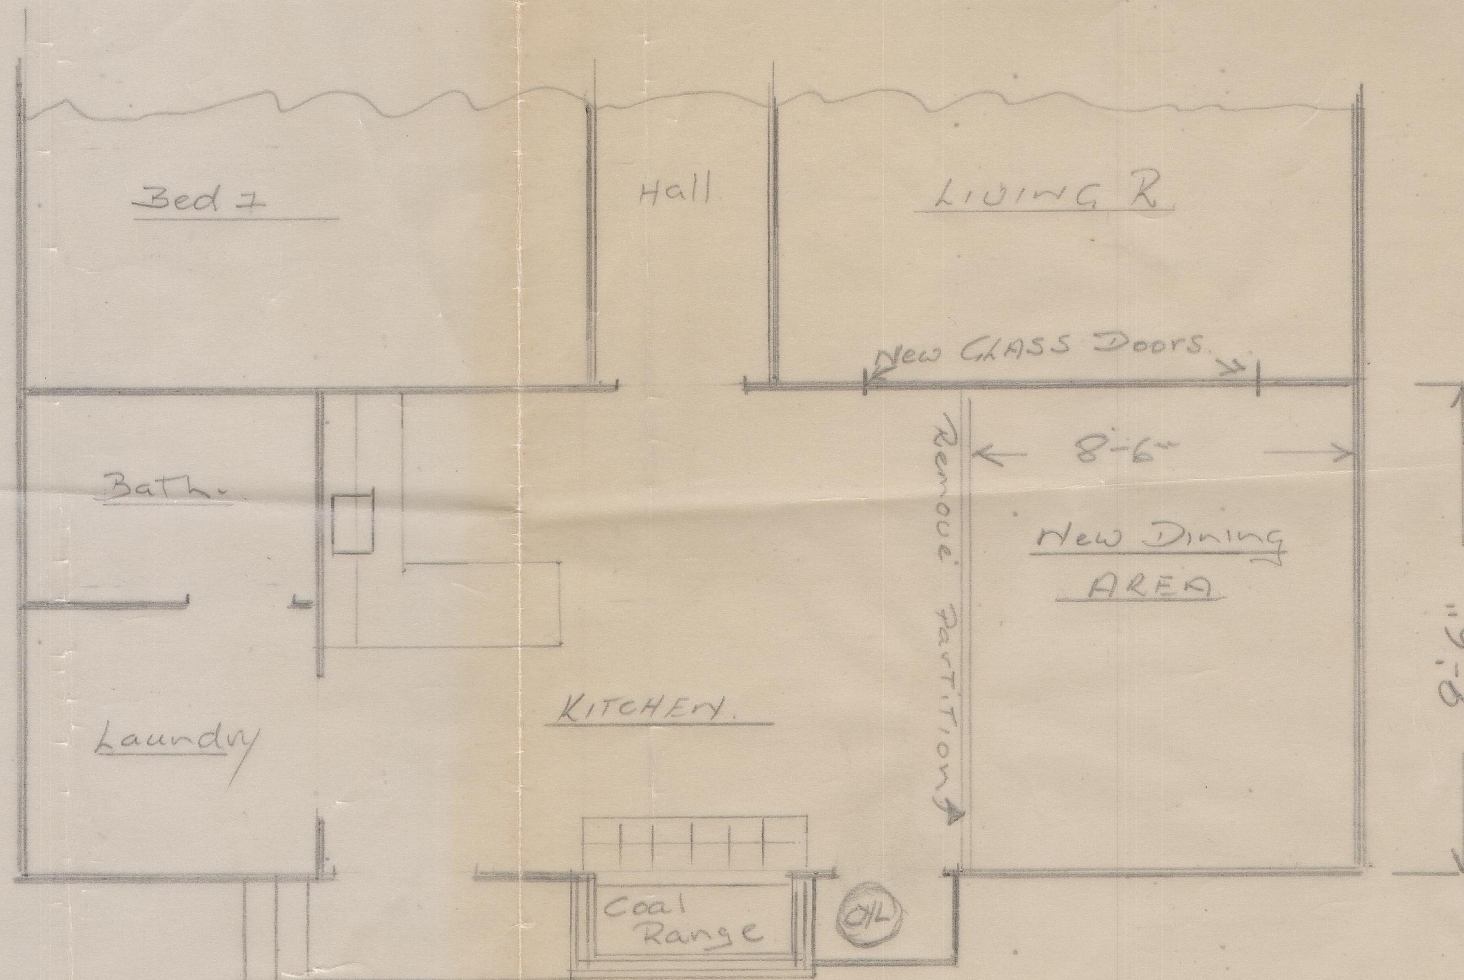


GROUND PLAN EXTENSIONS MR. J. GILLAN - MATAURA

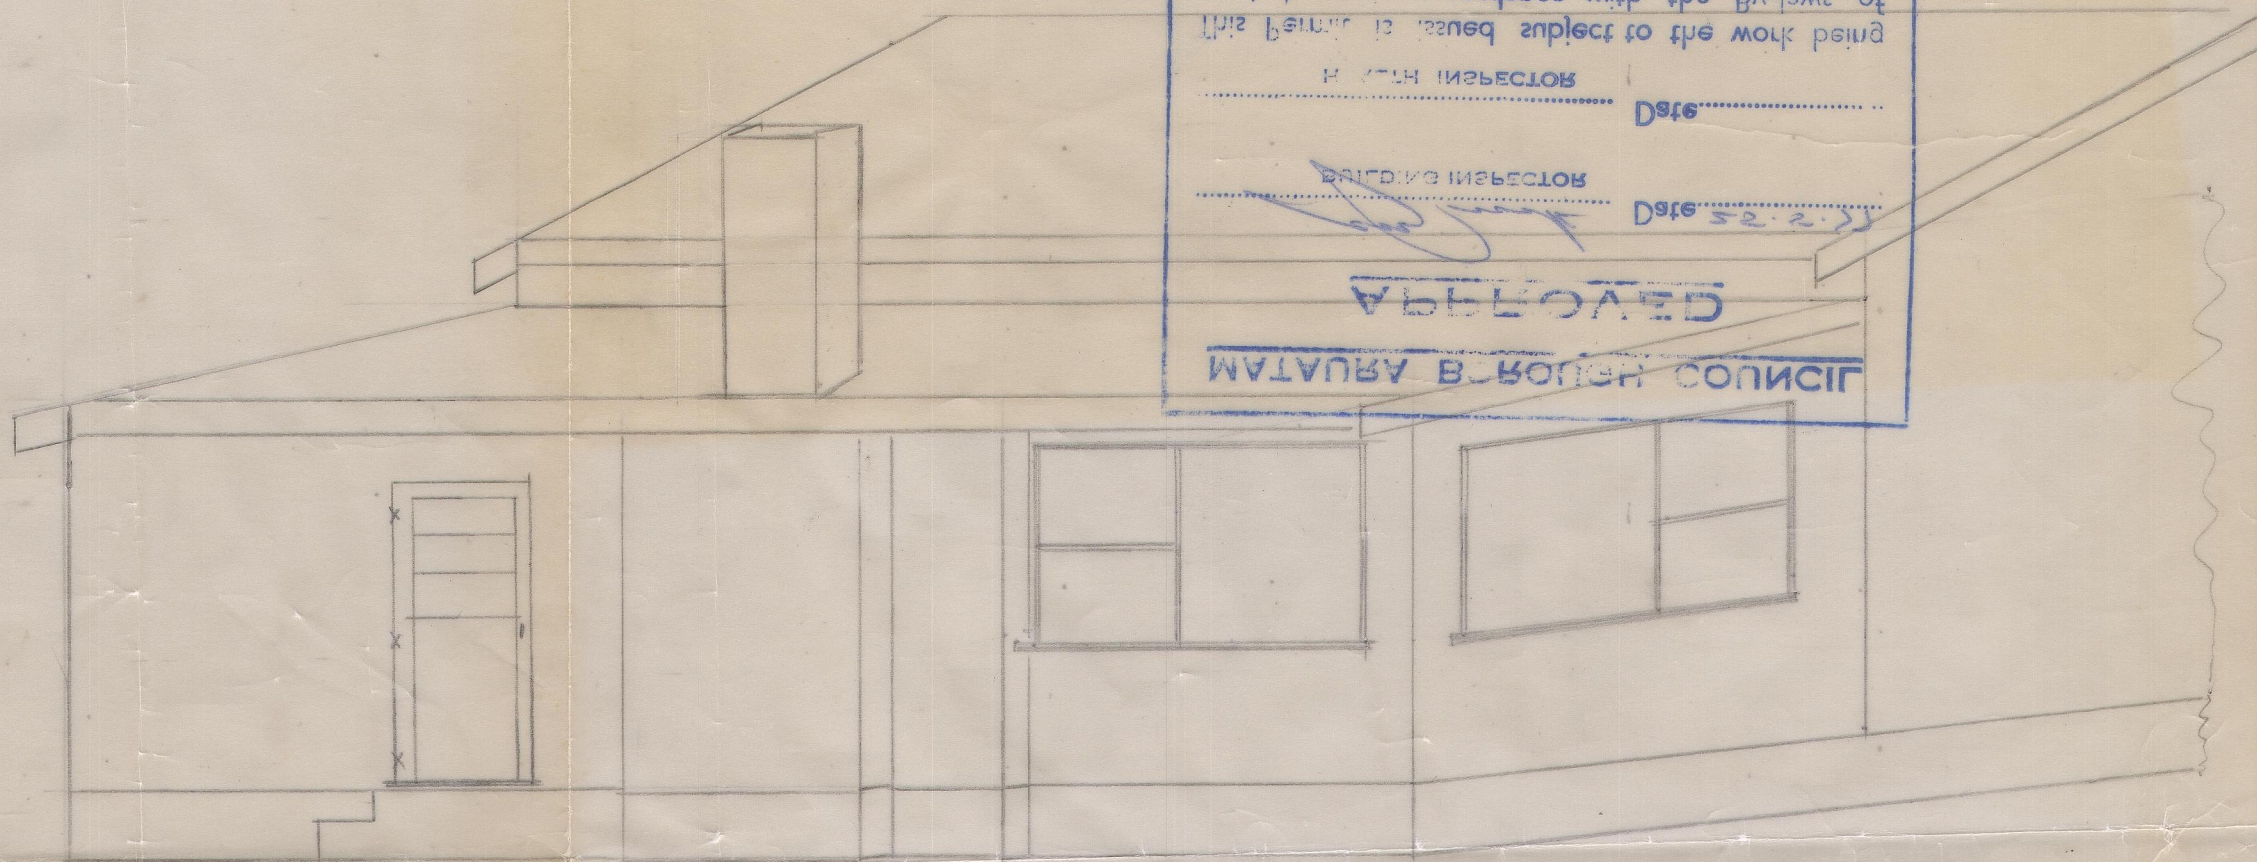

ELEVATION

the Council
 carried out in accordance with the by-laws of
 this Council is issued subject to the work being
 done in accordance with the by-laws of
 the Council
 Building Inspector Date 5.2.21
 Approved
 MATAUVA B. BOYER COUNCIL

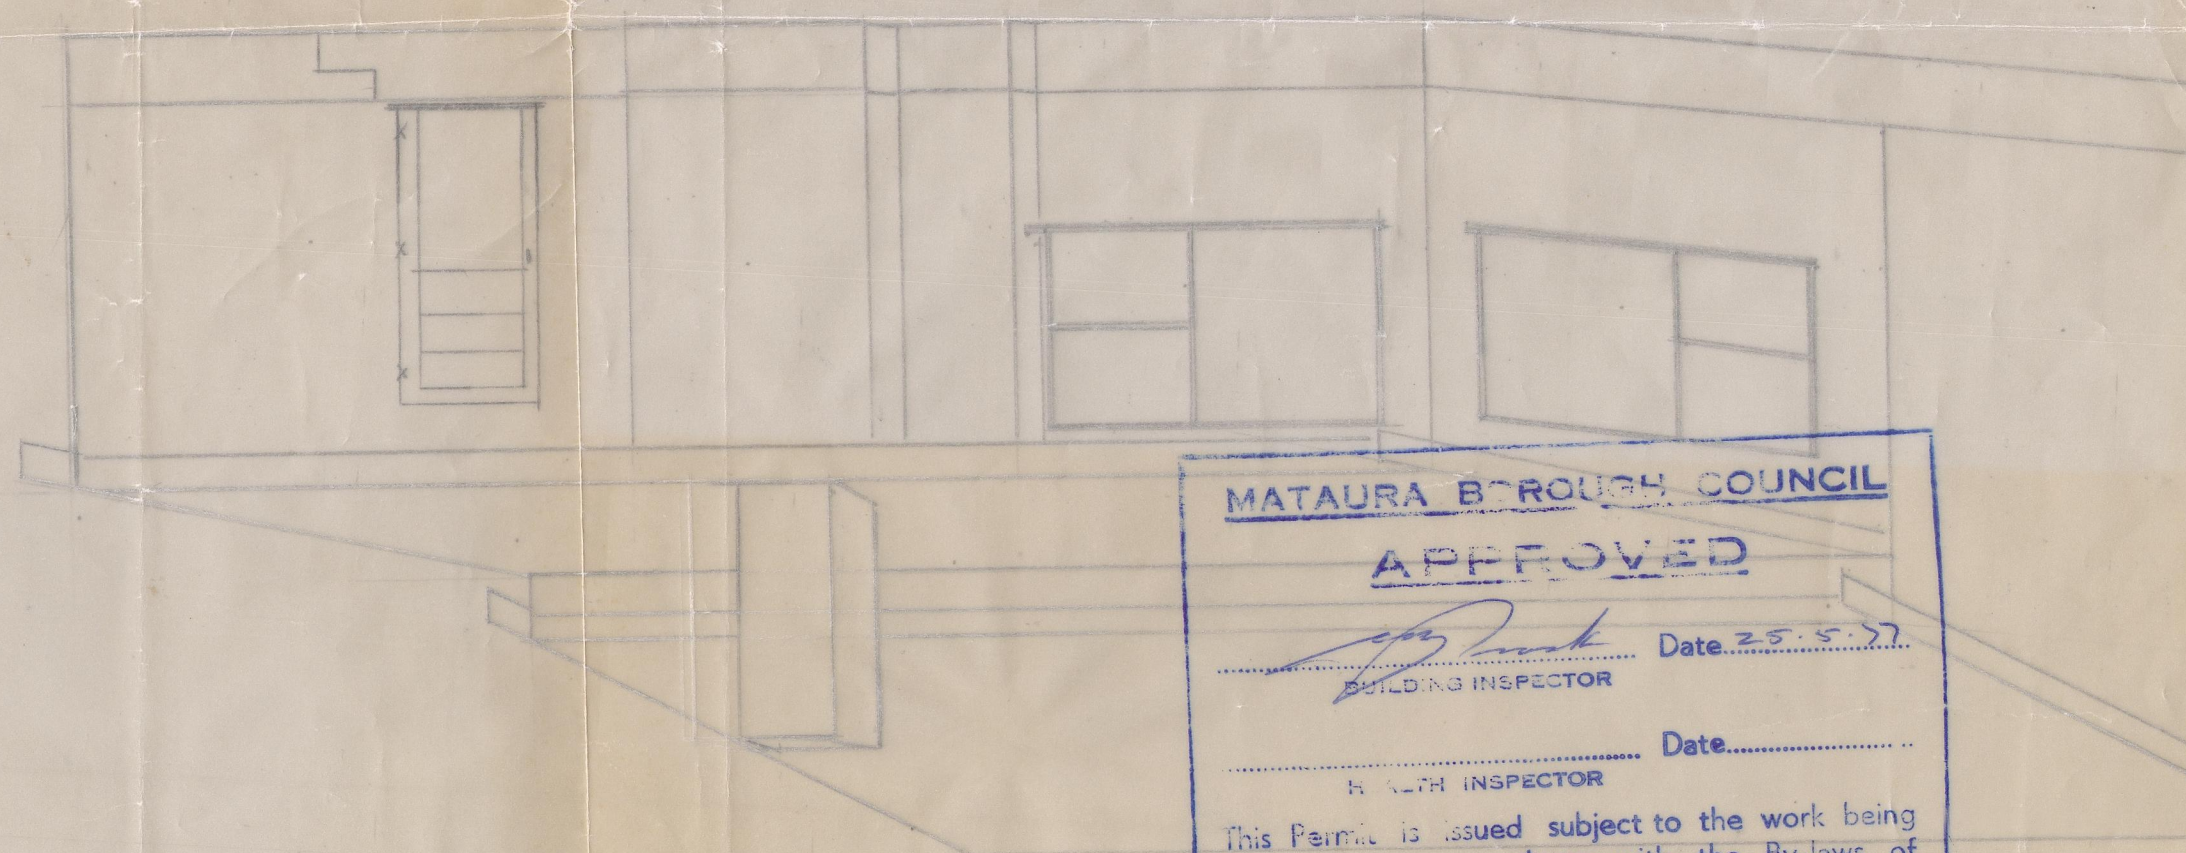

MATAURA BOROUGH COUNCIL
APPROVED
[Signature] Date 25.5.77
BUILDING INSPECTOR
Date.....
HEALTH INSPECTOR
This Permit is issued subject to the work being
with the By-laws of

APPROVED


BUILDING INSPECTOR

Date 25.5.77

..... Date.....
 HEALTH INSPECTOR

This Permit is issued subject to the work being carried out in accordance with the By-laws of the Council.